


REVISIONS

DATE	DESCRIPTION

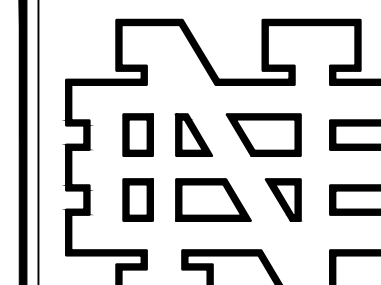

**NEWKIRK ENGINEERING**

1370 North US1, Suite 204  
Ormond Beach, Florida 32174  
Phone (386) 290-7599  
Harry@Newkirk-Engineering.com


Certificate of Authorization  
No. 30219  
©2013

Civil Engineering  
Land Development  
Construction Engineering & Inspection

THIS DRAWING IS THE PROPERTY OF NEWKIRK ENGINEERING. ANY USE OR REPRODUCTION IN WHOLE OR PART IS PROHIBITED WITHOUT THE EXPRESSED WRITTEN CONSENT OF NEWKIRK ENGINEERING. COPYRIGHT © 2013 ALL RIGHTS RESERVED.

CONCEPTUAL SITE PLAN

1615 SOUTH RIDGEWOOD AVENUE  
SOUTH DAYTONA, FL 32119

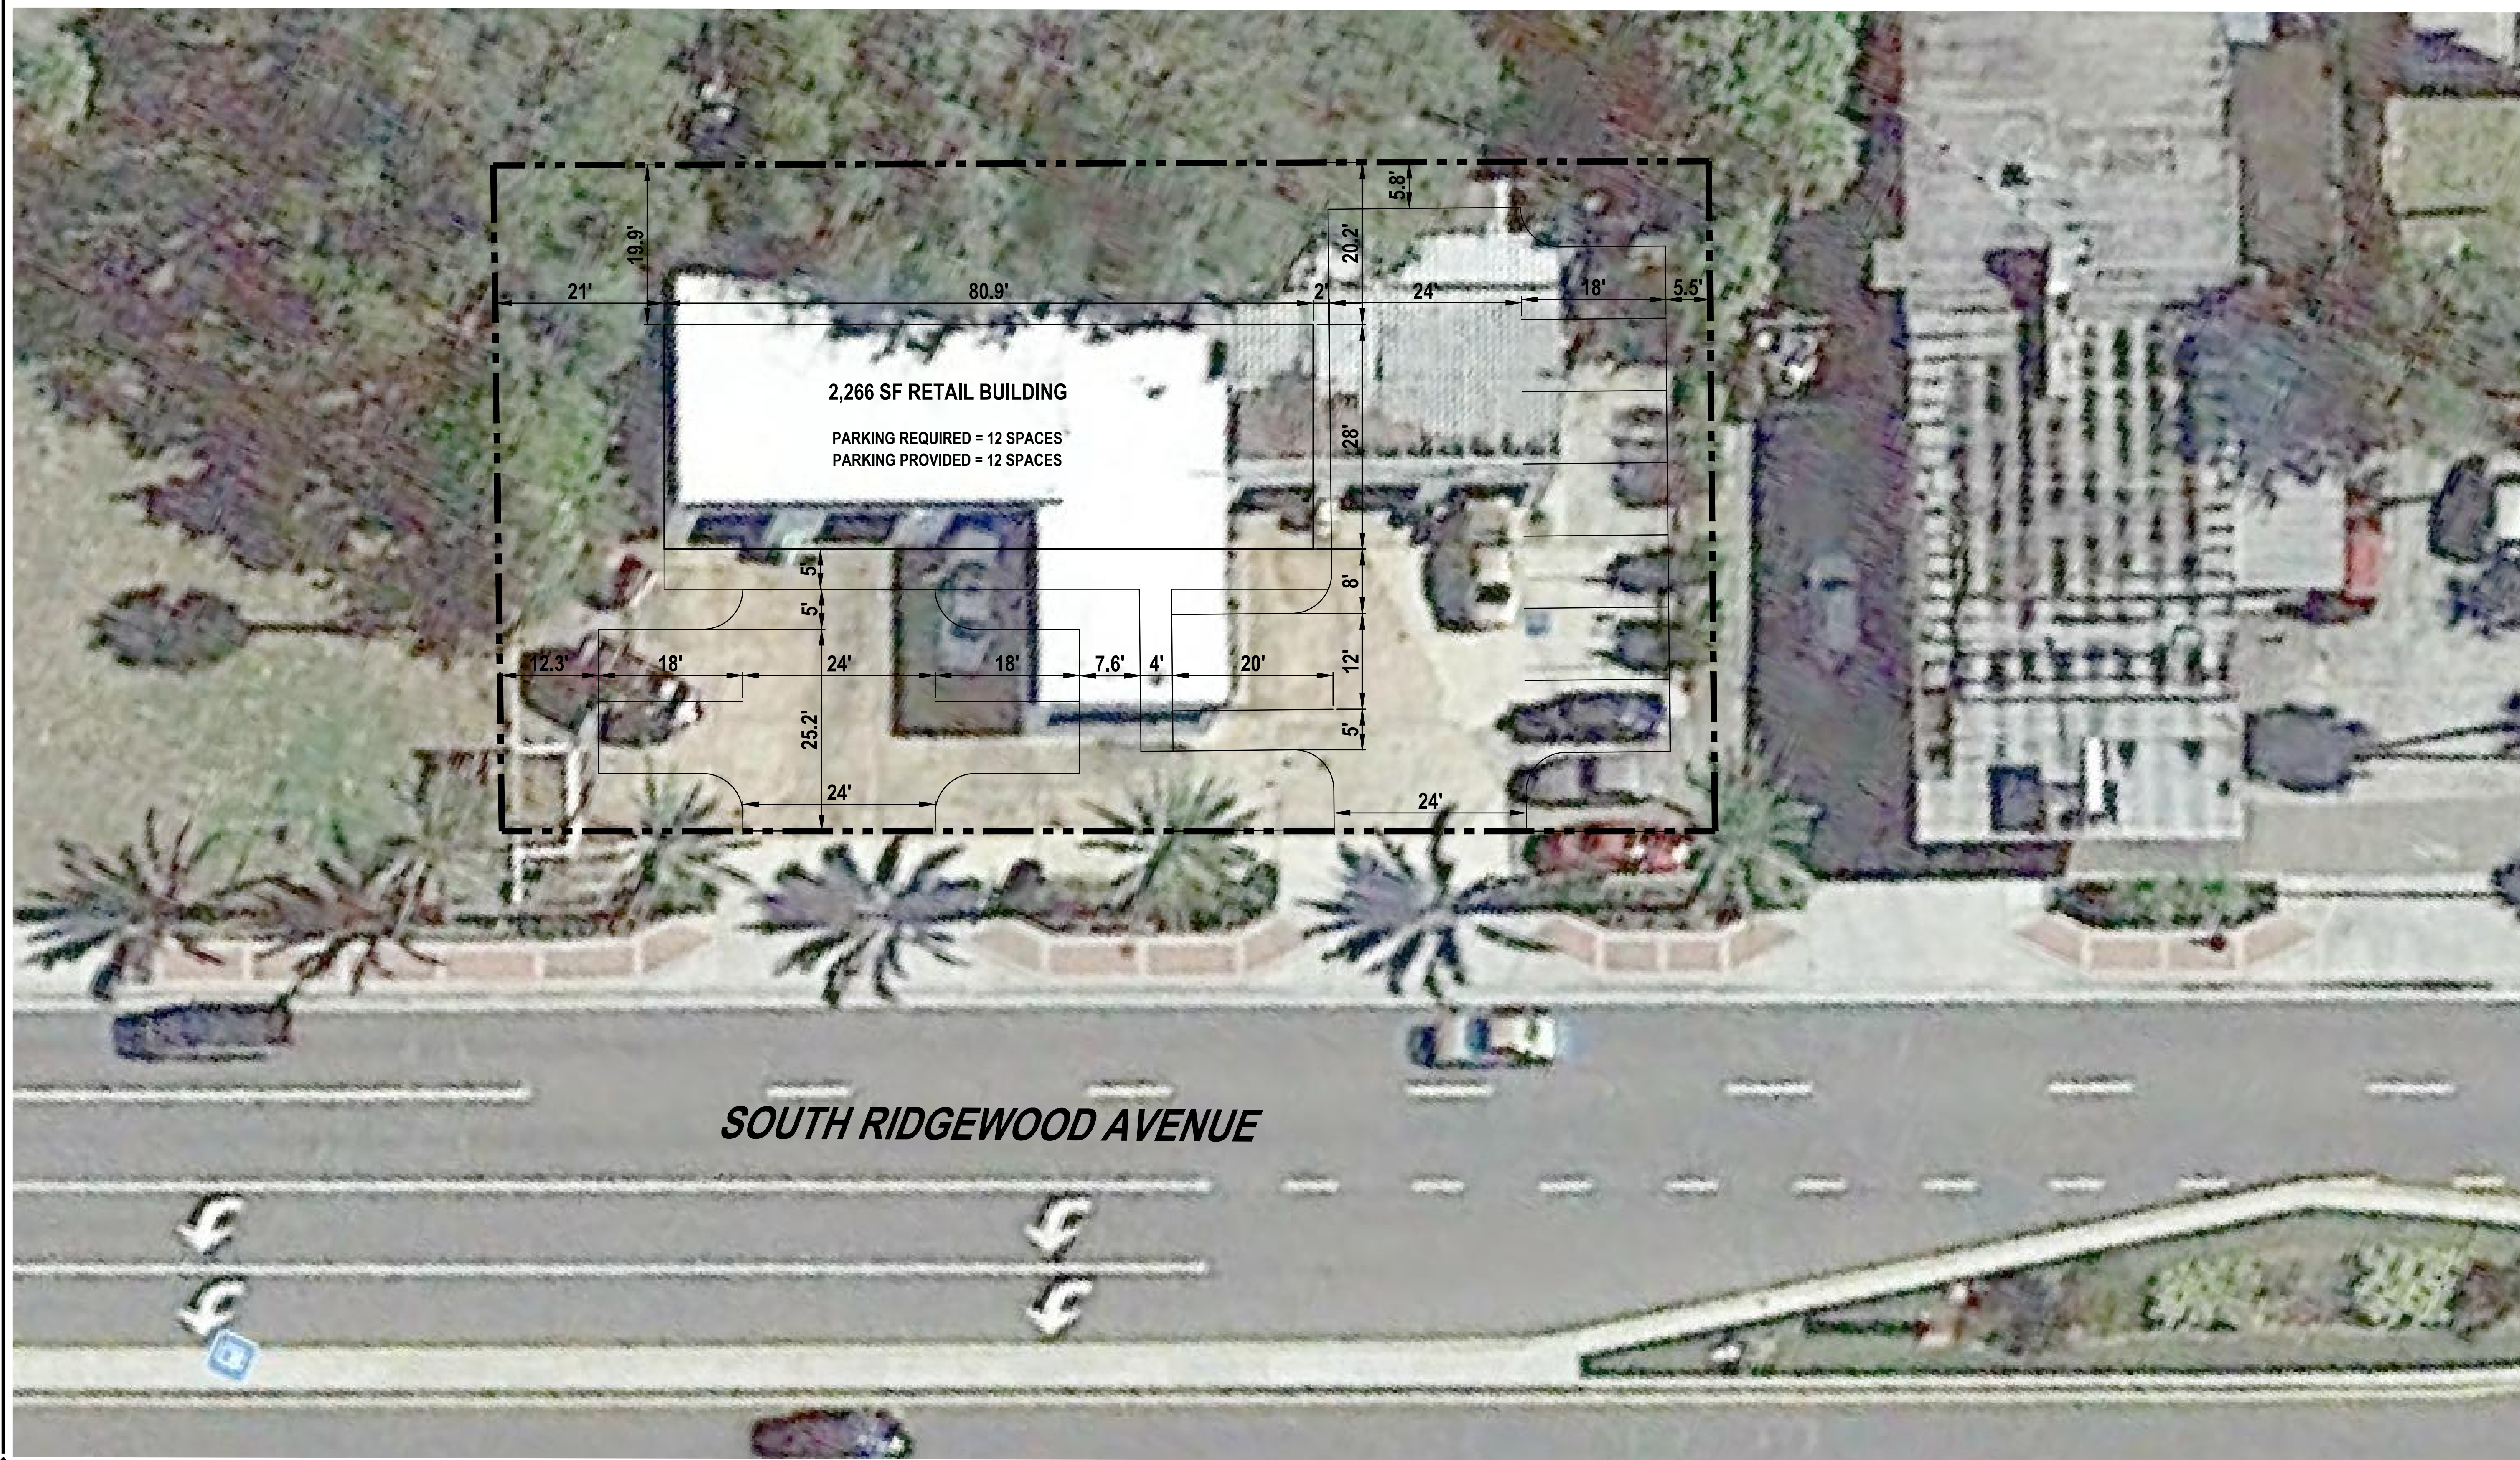

**SOUTH RIDGEWOOD AVENUE**

NOT VALID UNLESS SIGNED AND SEALED

PROJECT No: 2014-121

DATE: SEPTEMBER 2014

DESIGN BY: HHN

DRAWN BY: DAB

CHECKED BY: HHN

SCALE: 1"=10'

DRAWING NUMBER

**1**