


AREA SHOWN

1 SUITE 150 FLOOR PLAN
3/32" = 1'-0"

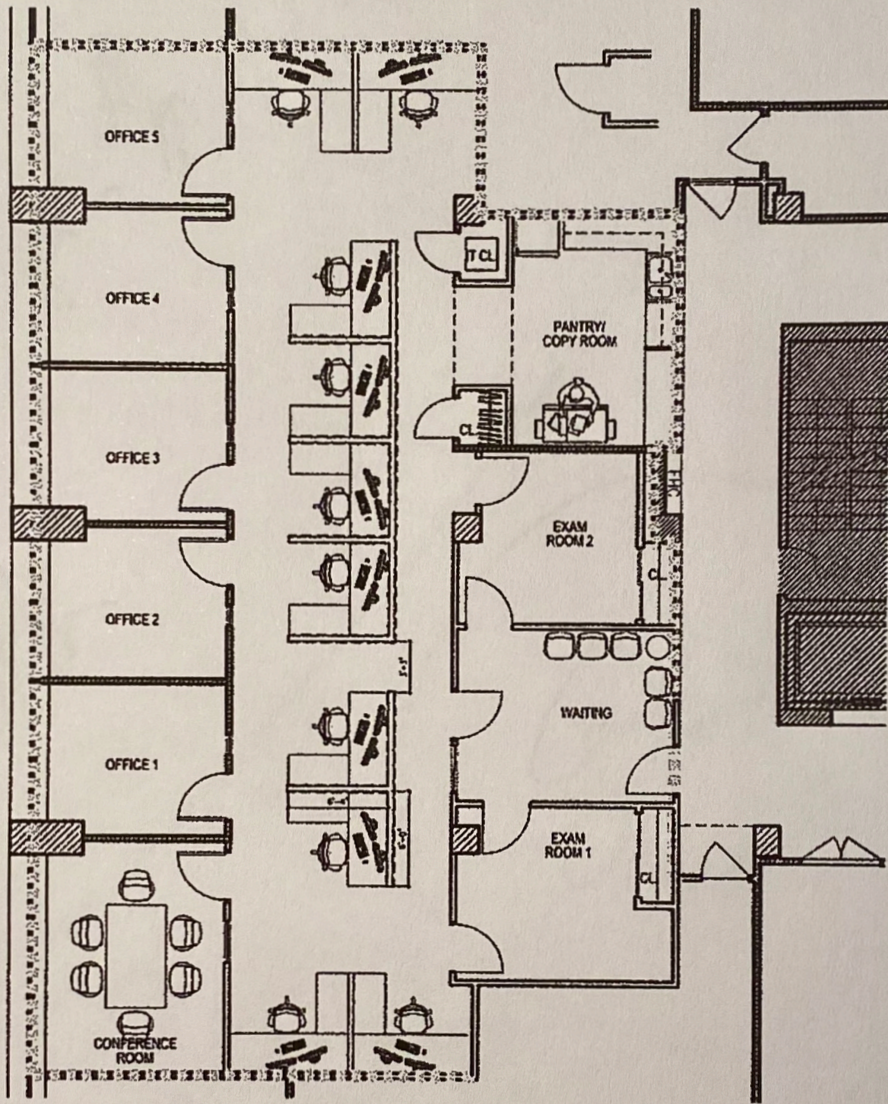

HERITAGE REALTY SERVICES, LLC
67 IRVING PLACE, 4TH FLOOR
NEW YORK, NY 10003

JOB TITLE: 4 WESTCHESTER PARK

DWG TITLE: EXHIBIT-A SUITE 150

DATE: 07_28_2016_EX.A

SCALE: AS NOTED