


1st FLOOR PLAN

SCALE: 1/4"=1'-0"

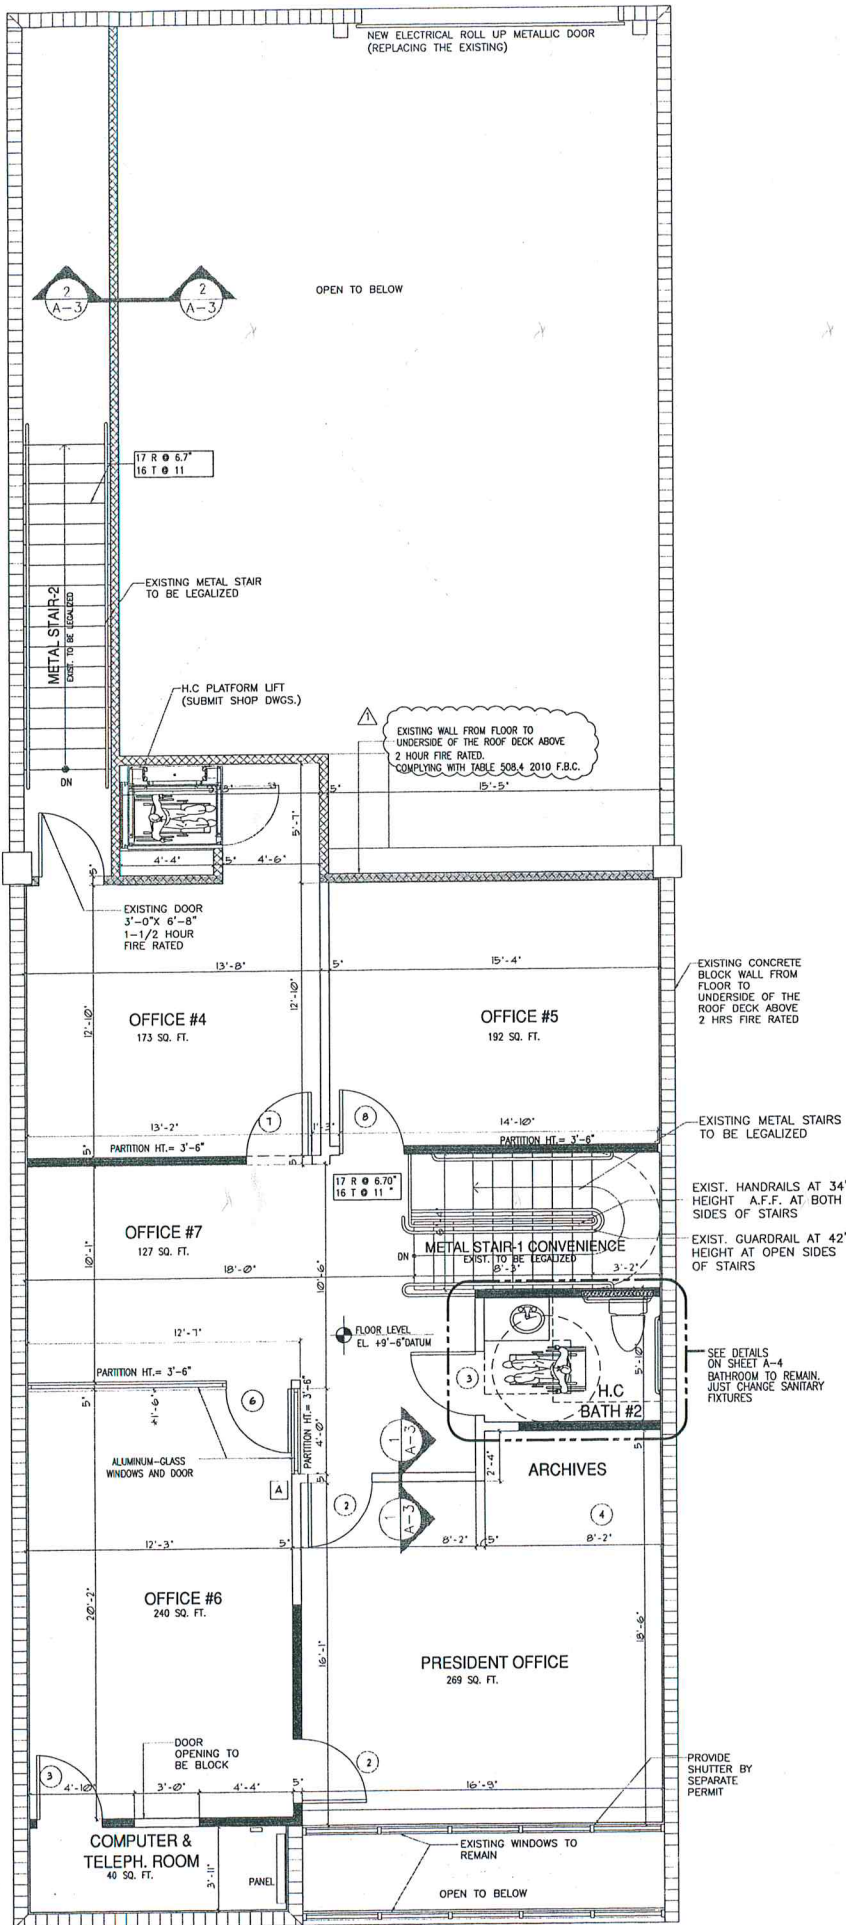

2ND FLOOR PLAN
SCALE: 1/4"=1'-0"