

SALVATORE
DESIGN
INTERIORS

SALVATORE DESIGN
FLEMINGTON, NJ 08822
646.901.2021
www.salvtoreinteriors.com

PROJECT:

230 MARION AVENUE
LINDEN, NJ 07036

DATE: ISSUE:

02/09/2021 Initial Floor Plan_R1


NOT FOR
CONSTRUCTION

DRAWING NAME

FLOOR PLAN
1ST FLOOR

DRAWING NO.

ID-01

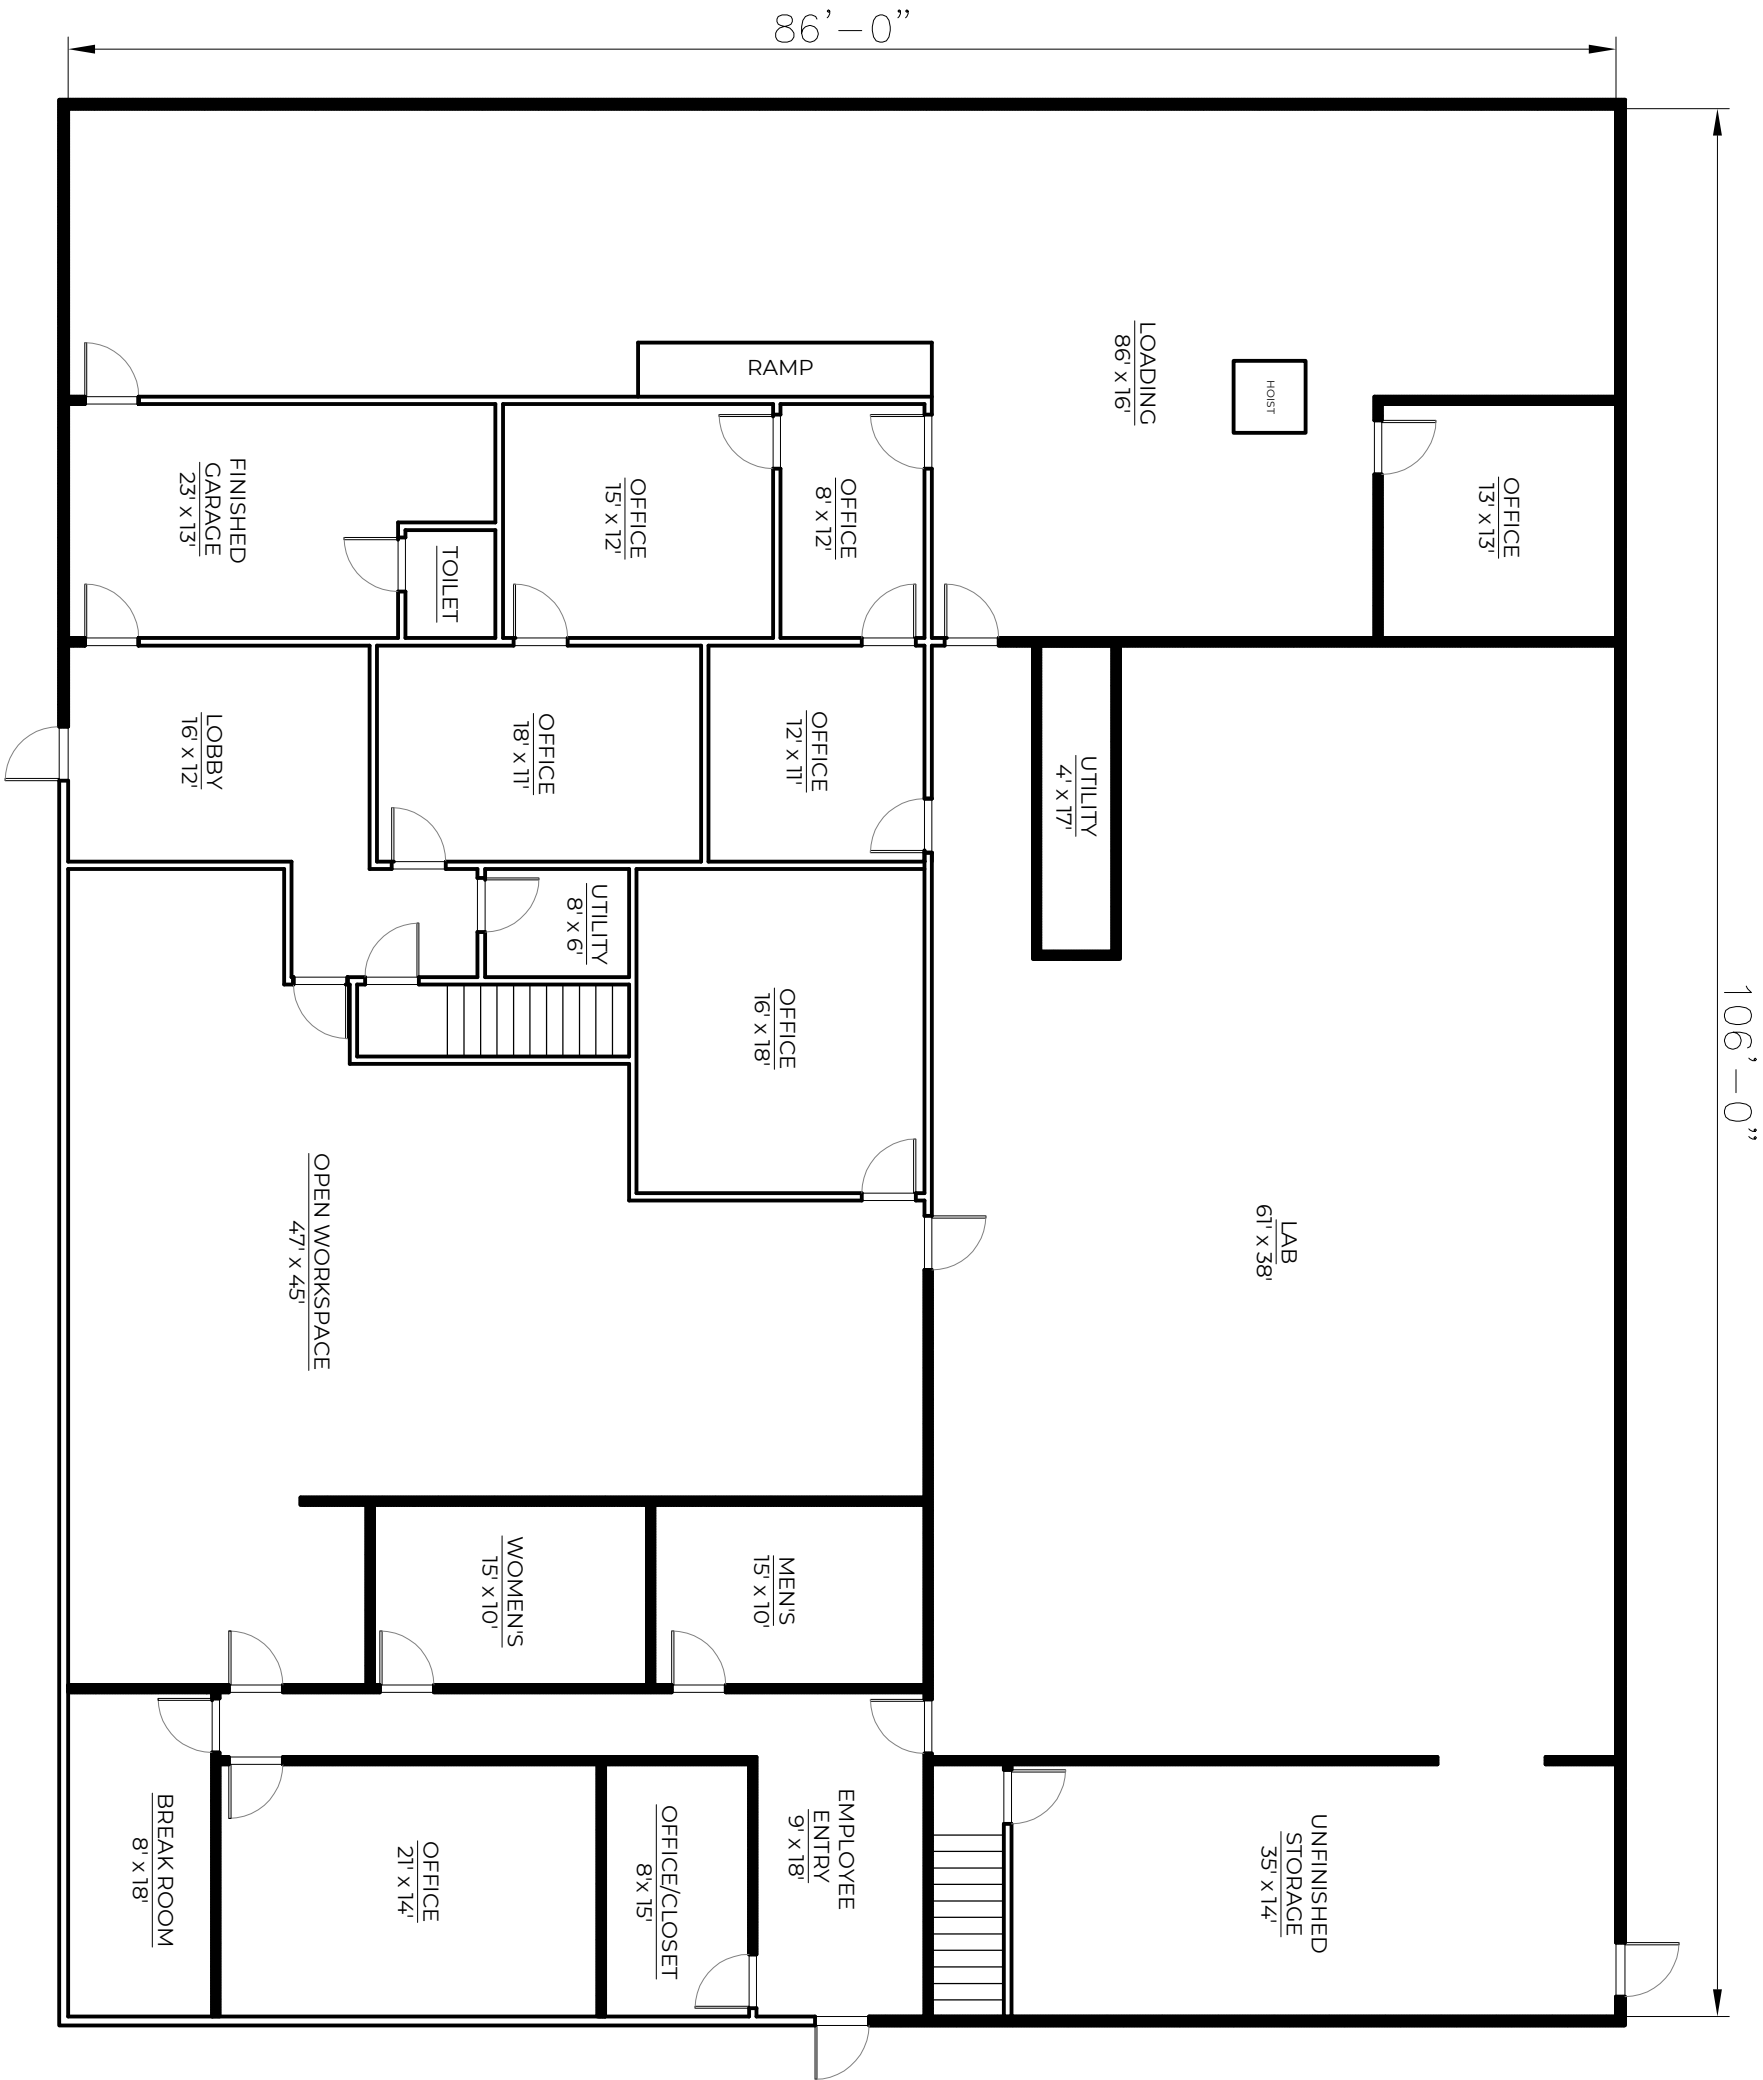

1

FLOOR PLAN - 1ST FLOOR

SCALE: 3/32" = 1'-0"