


SCALE: NOT TO SCALE

First Bank Huntsville - Overall Floor Plan

Kimball Xsite Main Office Wall

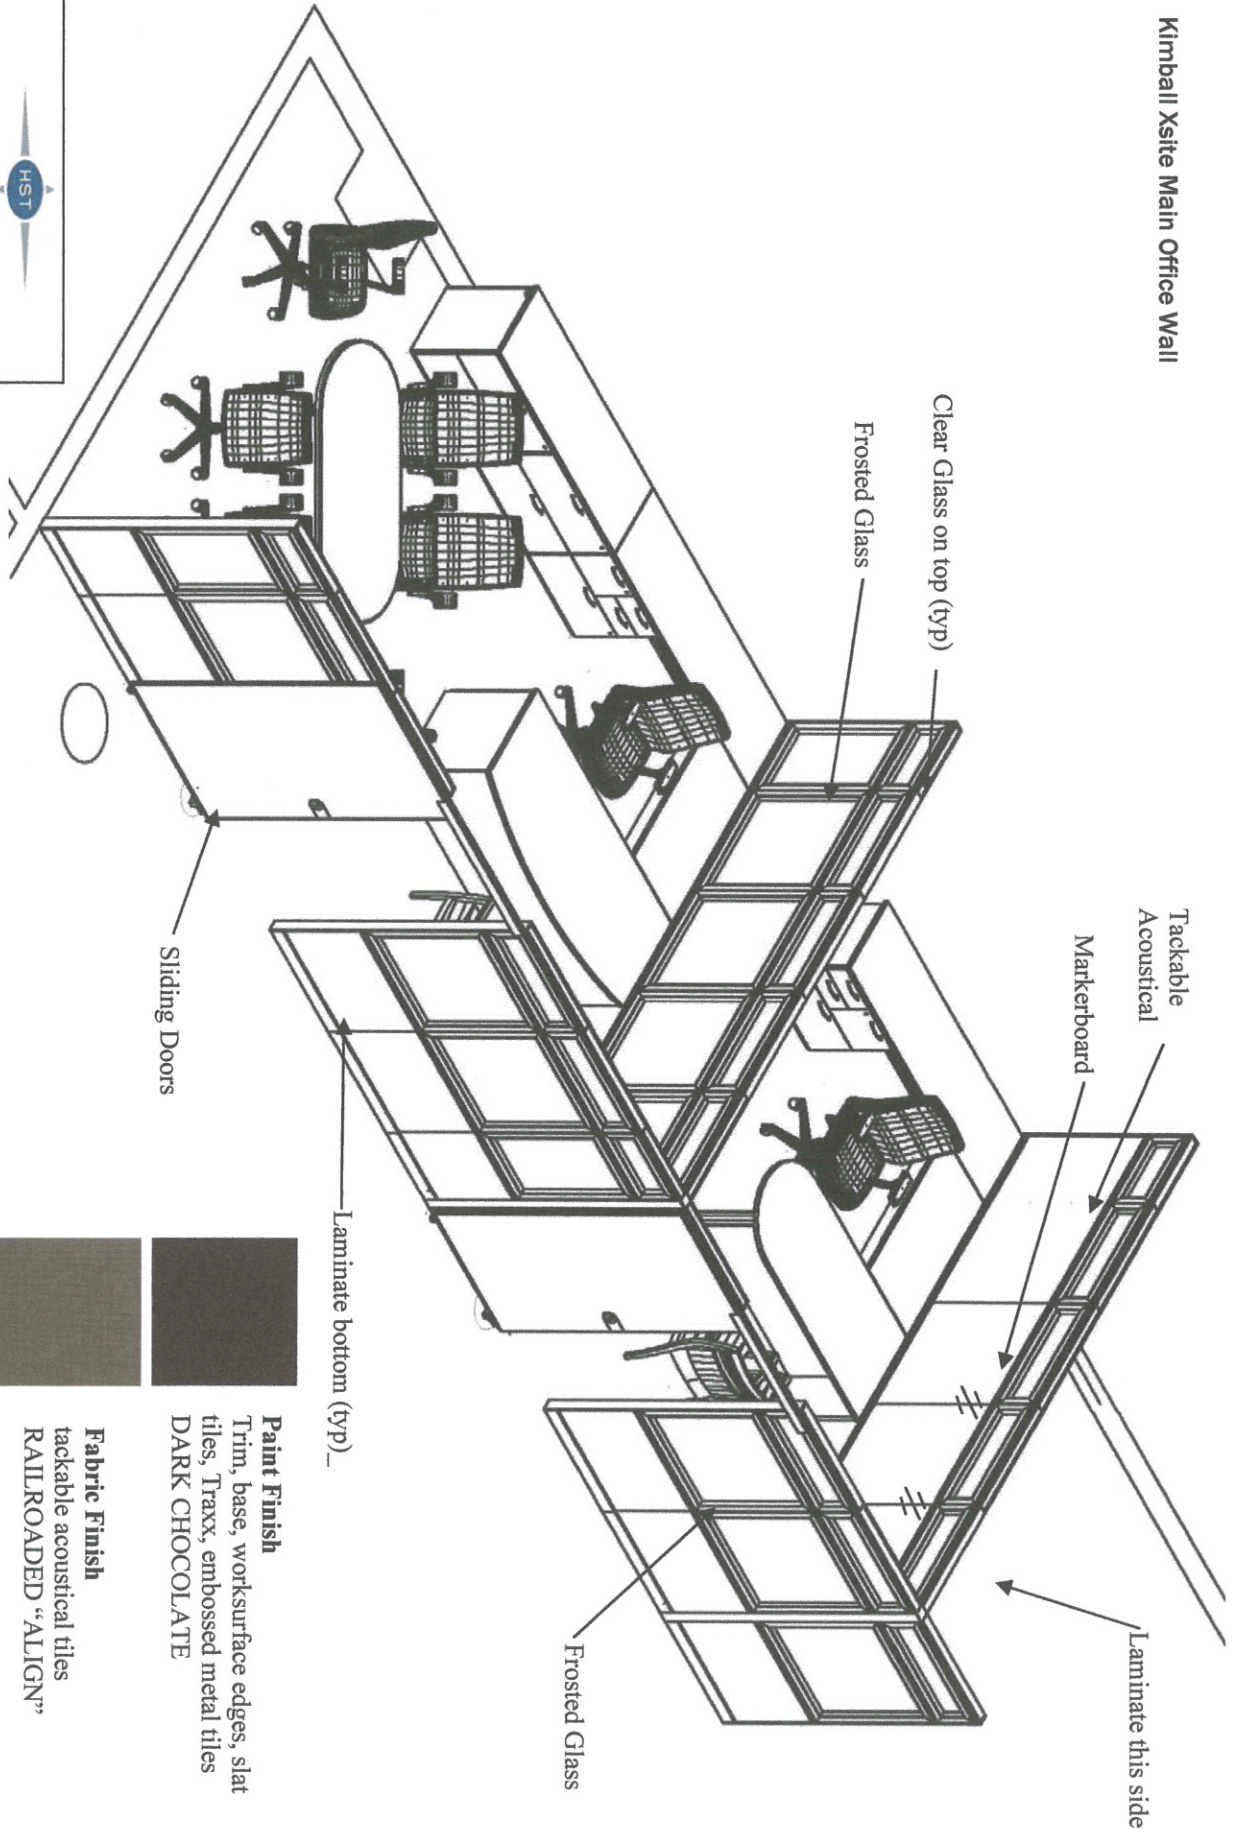

Tackable
Acoustical

Markerboard

Laminate this side

Clear Glass on top (typ)

Frosted Glass

Frosted Glass

Sliding Doors

Laminate bottom (typ)

Paint Finish
Trim, base, worksurface edges, slat tiles, Traxx, embossed metal tiles
DARK CHOCOLATE

Fabric Finish
tackable acoustical tiles
RAILROADED "ALIGN"

Laminate Finish
Doors, Laminate Tiles, Top Caps (wood)
TRIBECA WALNUT

First Bank Florence—Kimball Xsite Main Wall & Typical Finishes