
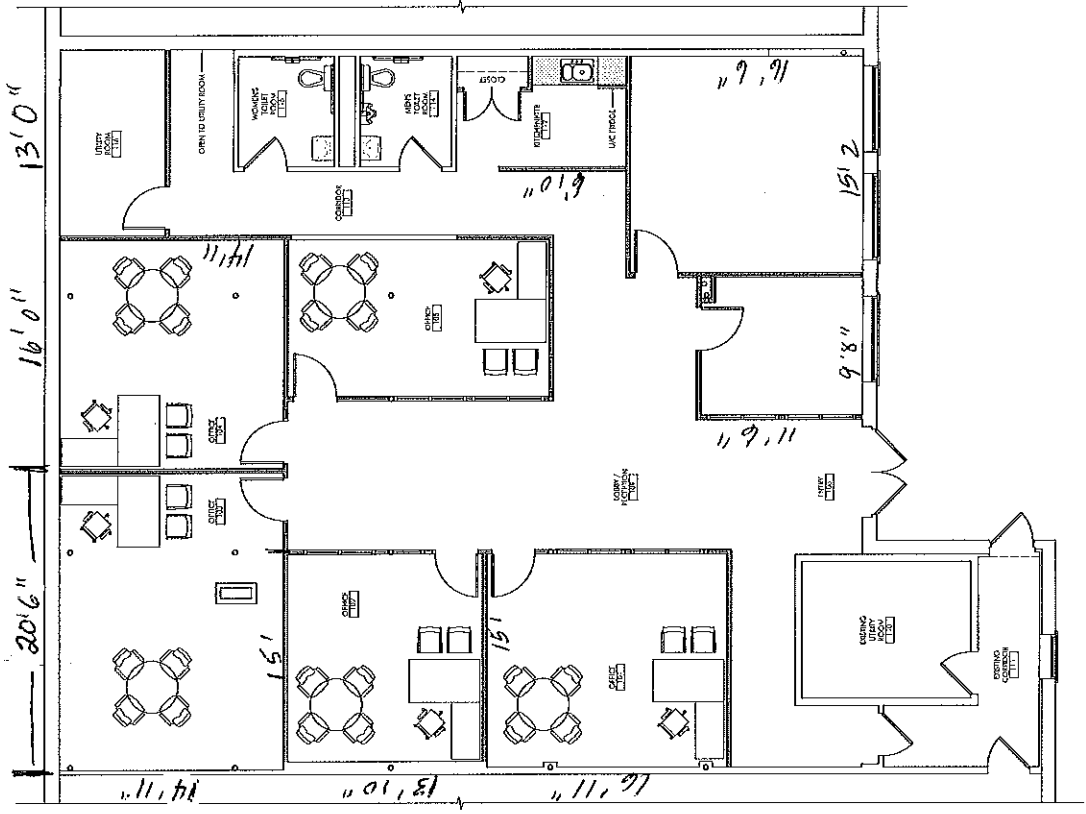


DENNIS COLWELL ARCHITECTS, INC. Commercial Residential Structural 58 Burt Street, Norton, MA 02766 P. 508-241-2122 F. 508-455-4466 www.dc-architect.com		PROJECT NUMBER: 0111	SHEET:	DATE:
				PROJECT:
SHEET OFFICE: 1030 EAST CENTRAL STREET 2F EAST CENTRAL STREET FARMINGTON, MA 01103	PROJECT NAME:	DRAWN BY:	CHECKED BY:	DATE:
A1.0				



FLOOR PLAN OPTION A
 SCALE: 1/8" = 1'-0"