



3/170

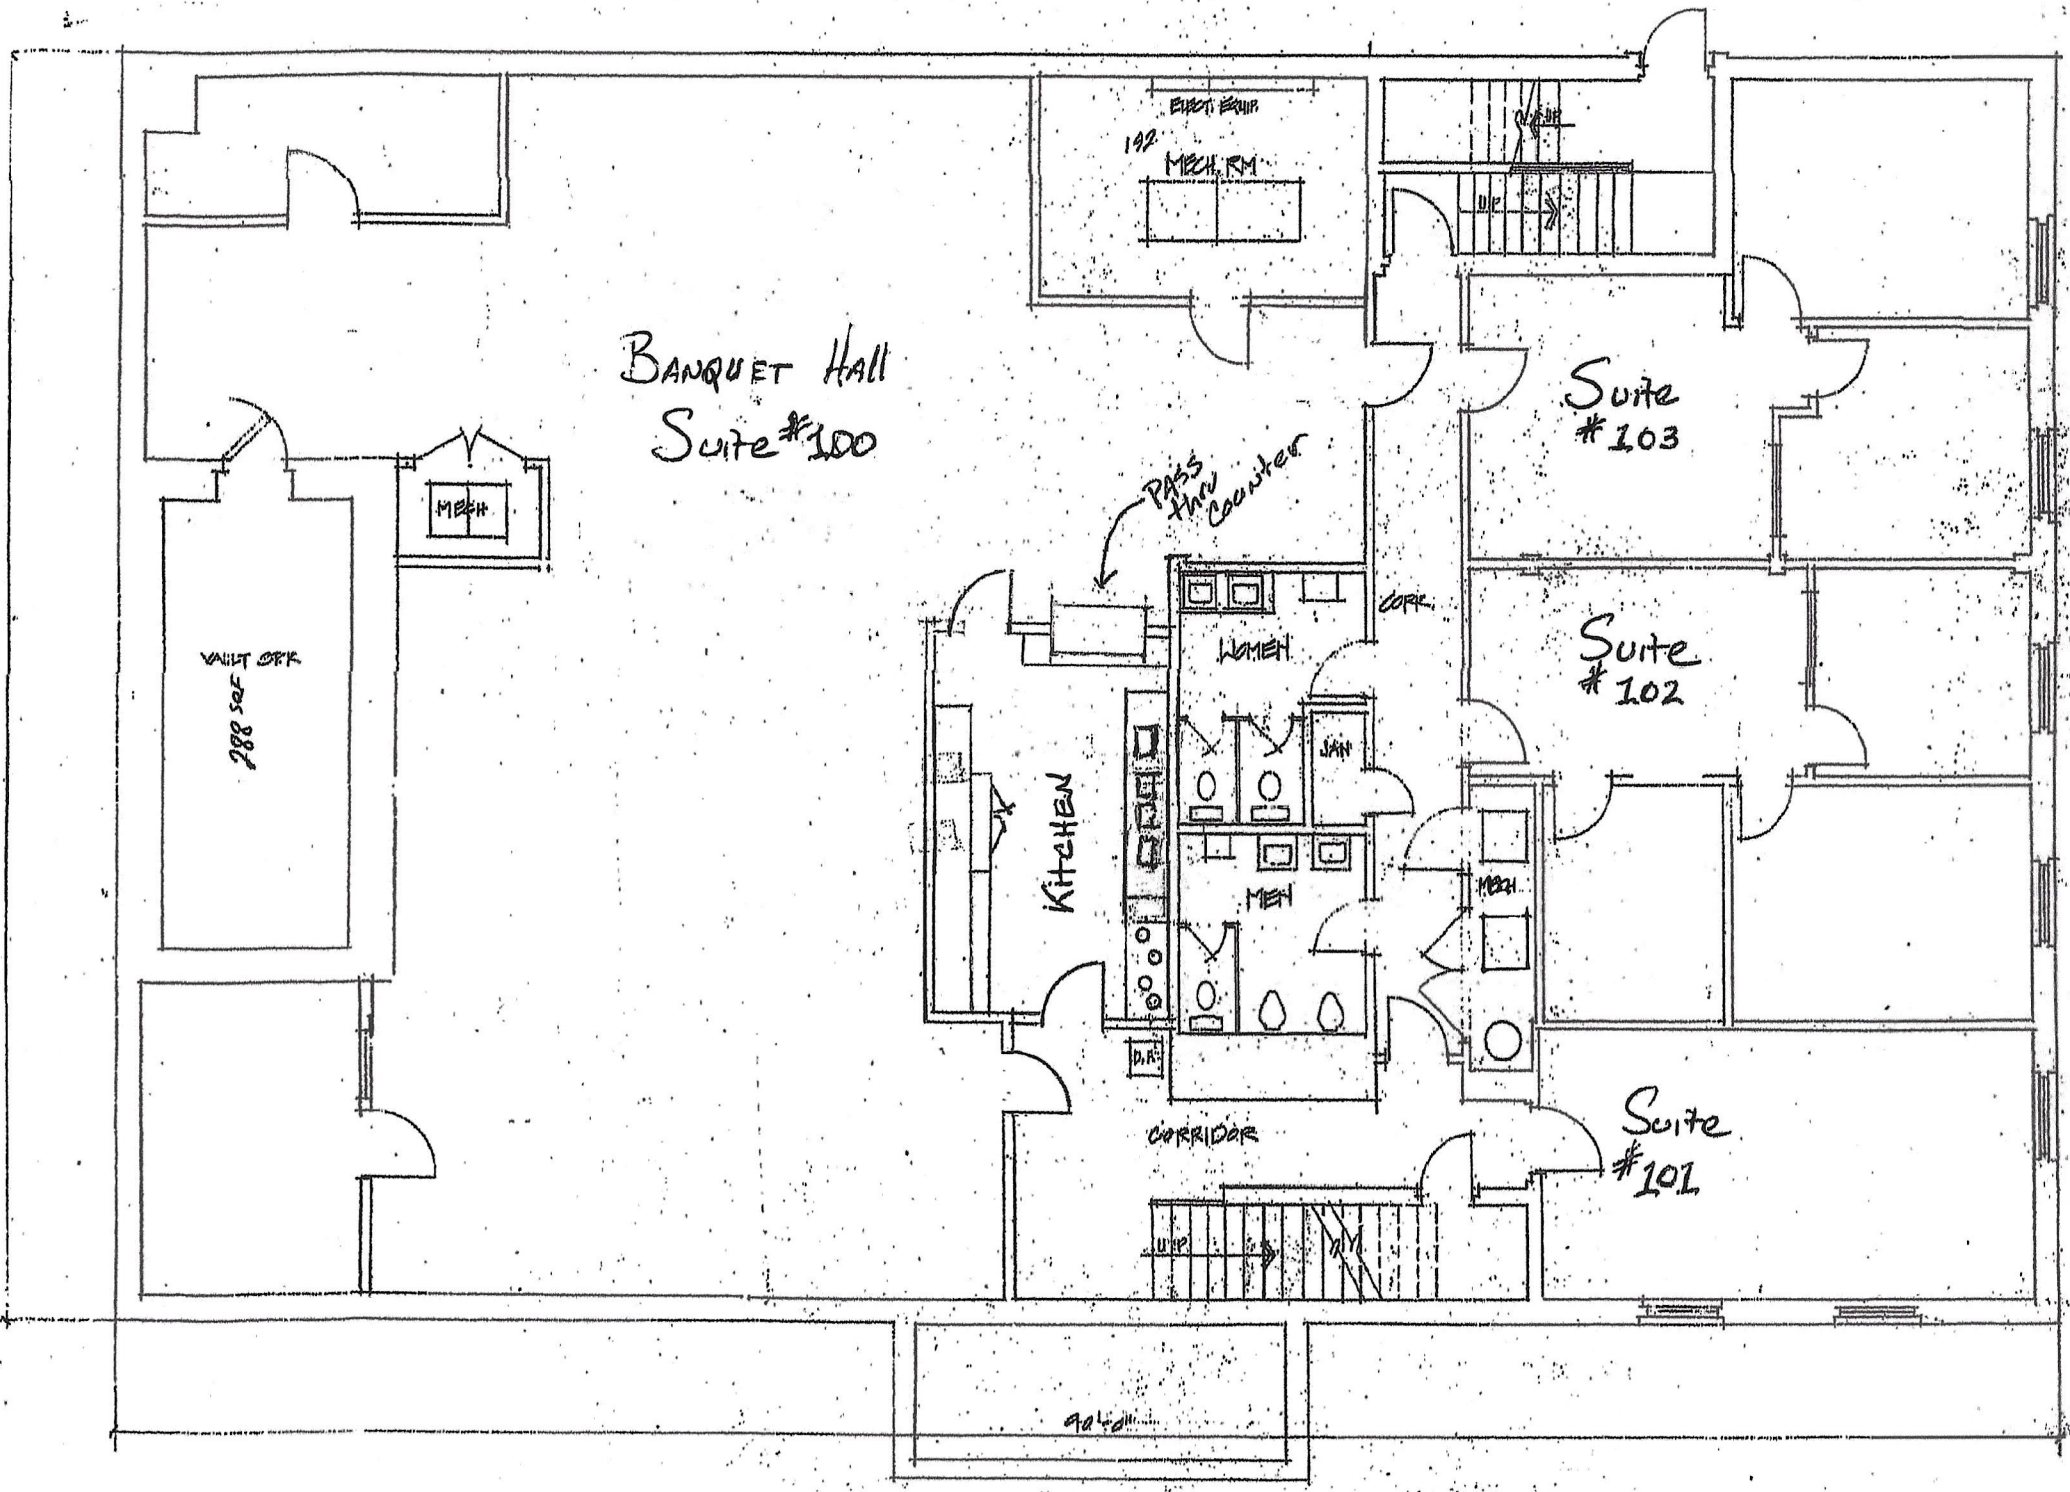


Drawn by JAH
02/23/15

BSMT PLAN
12/1/15
NORTH

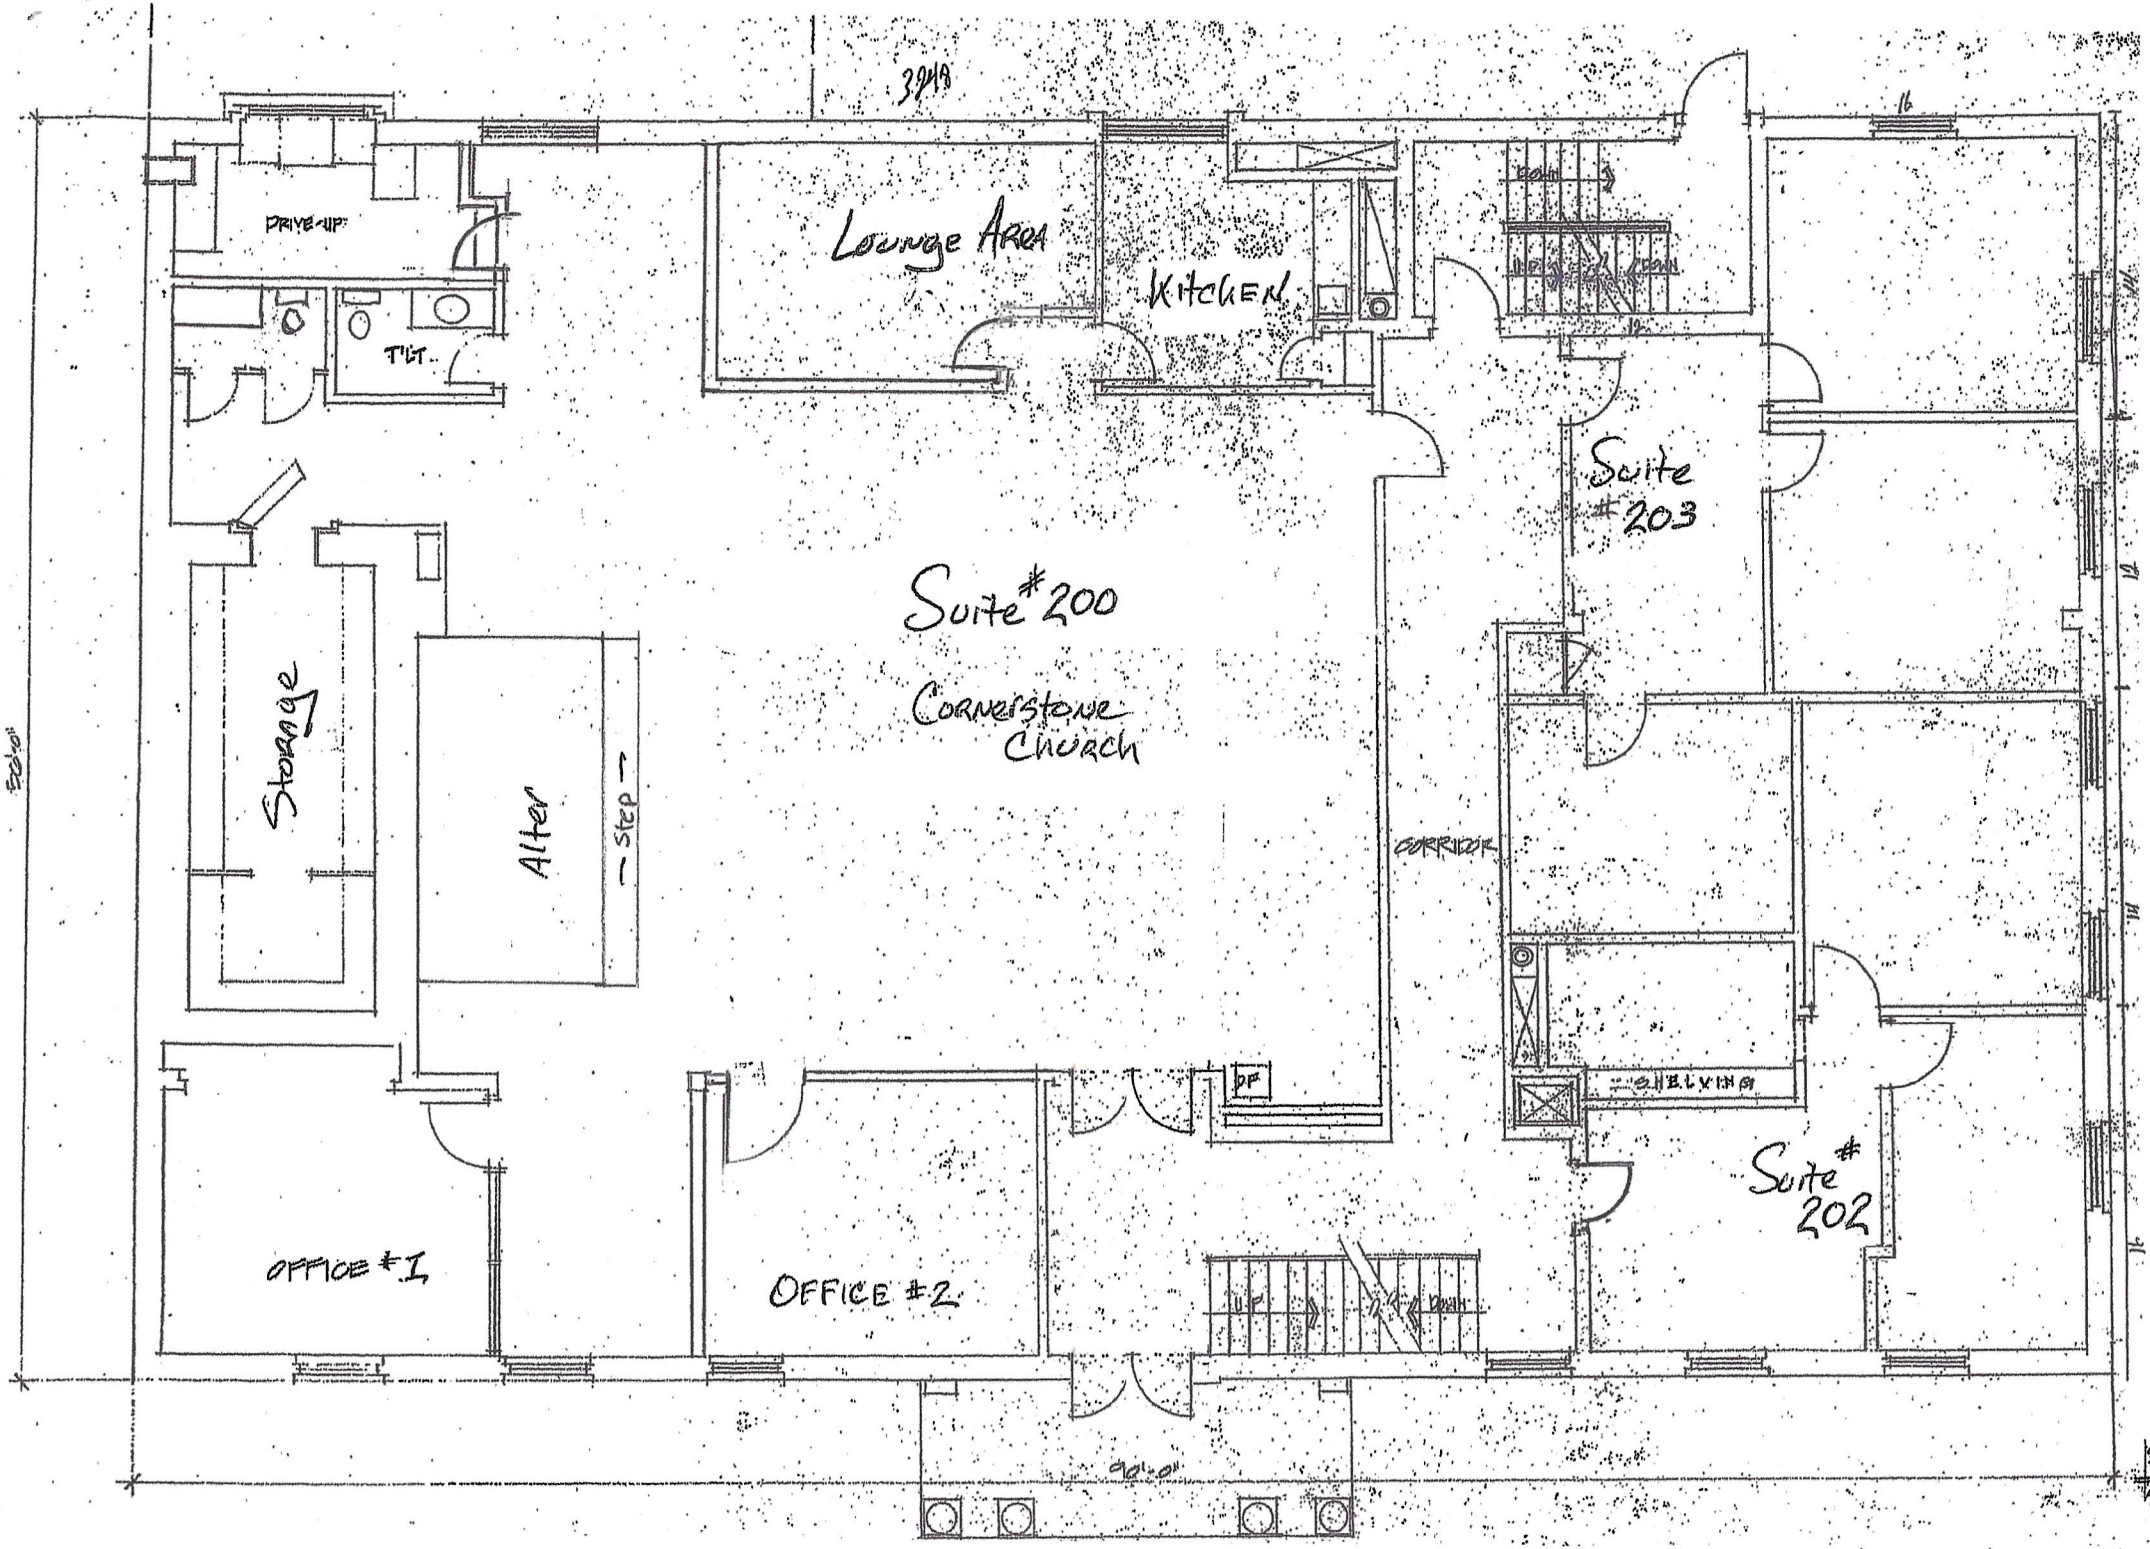

Drawn by JDH
02/23/15

FLOOR PLAN
NORTH

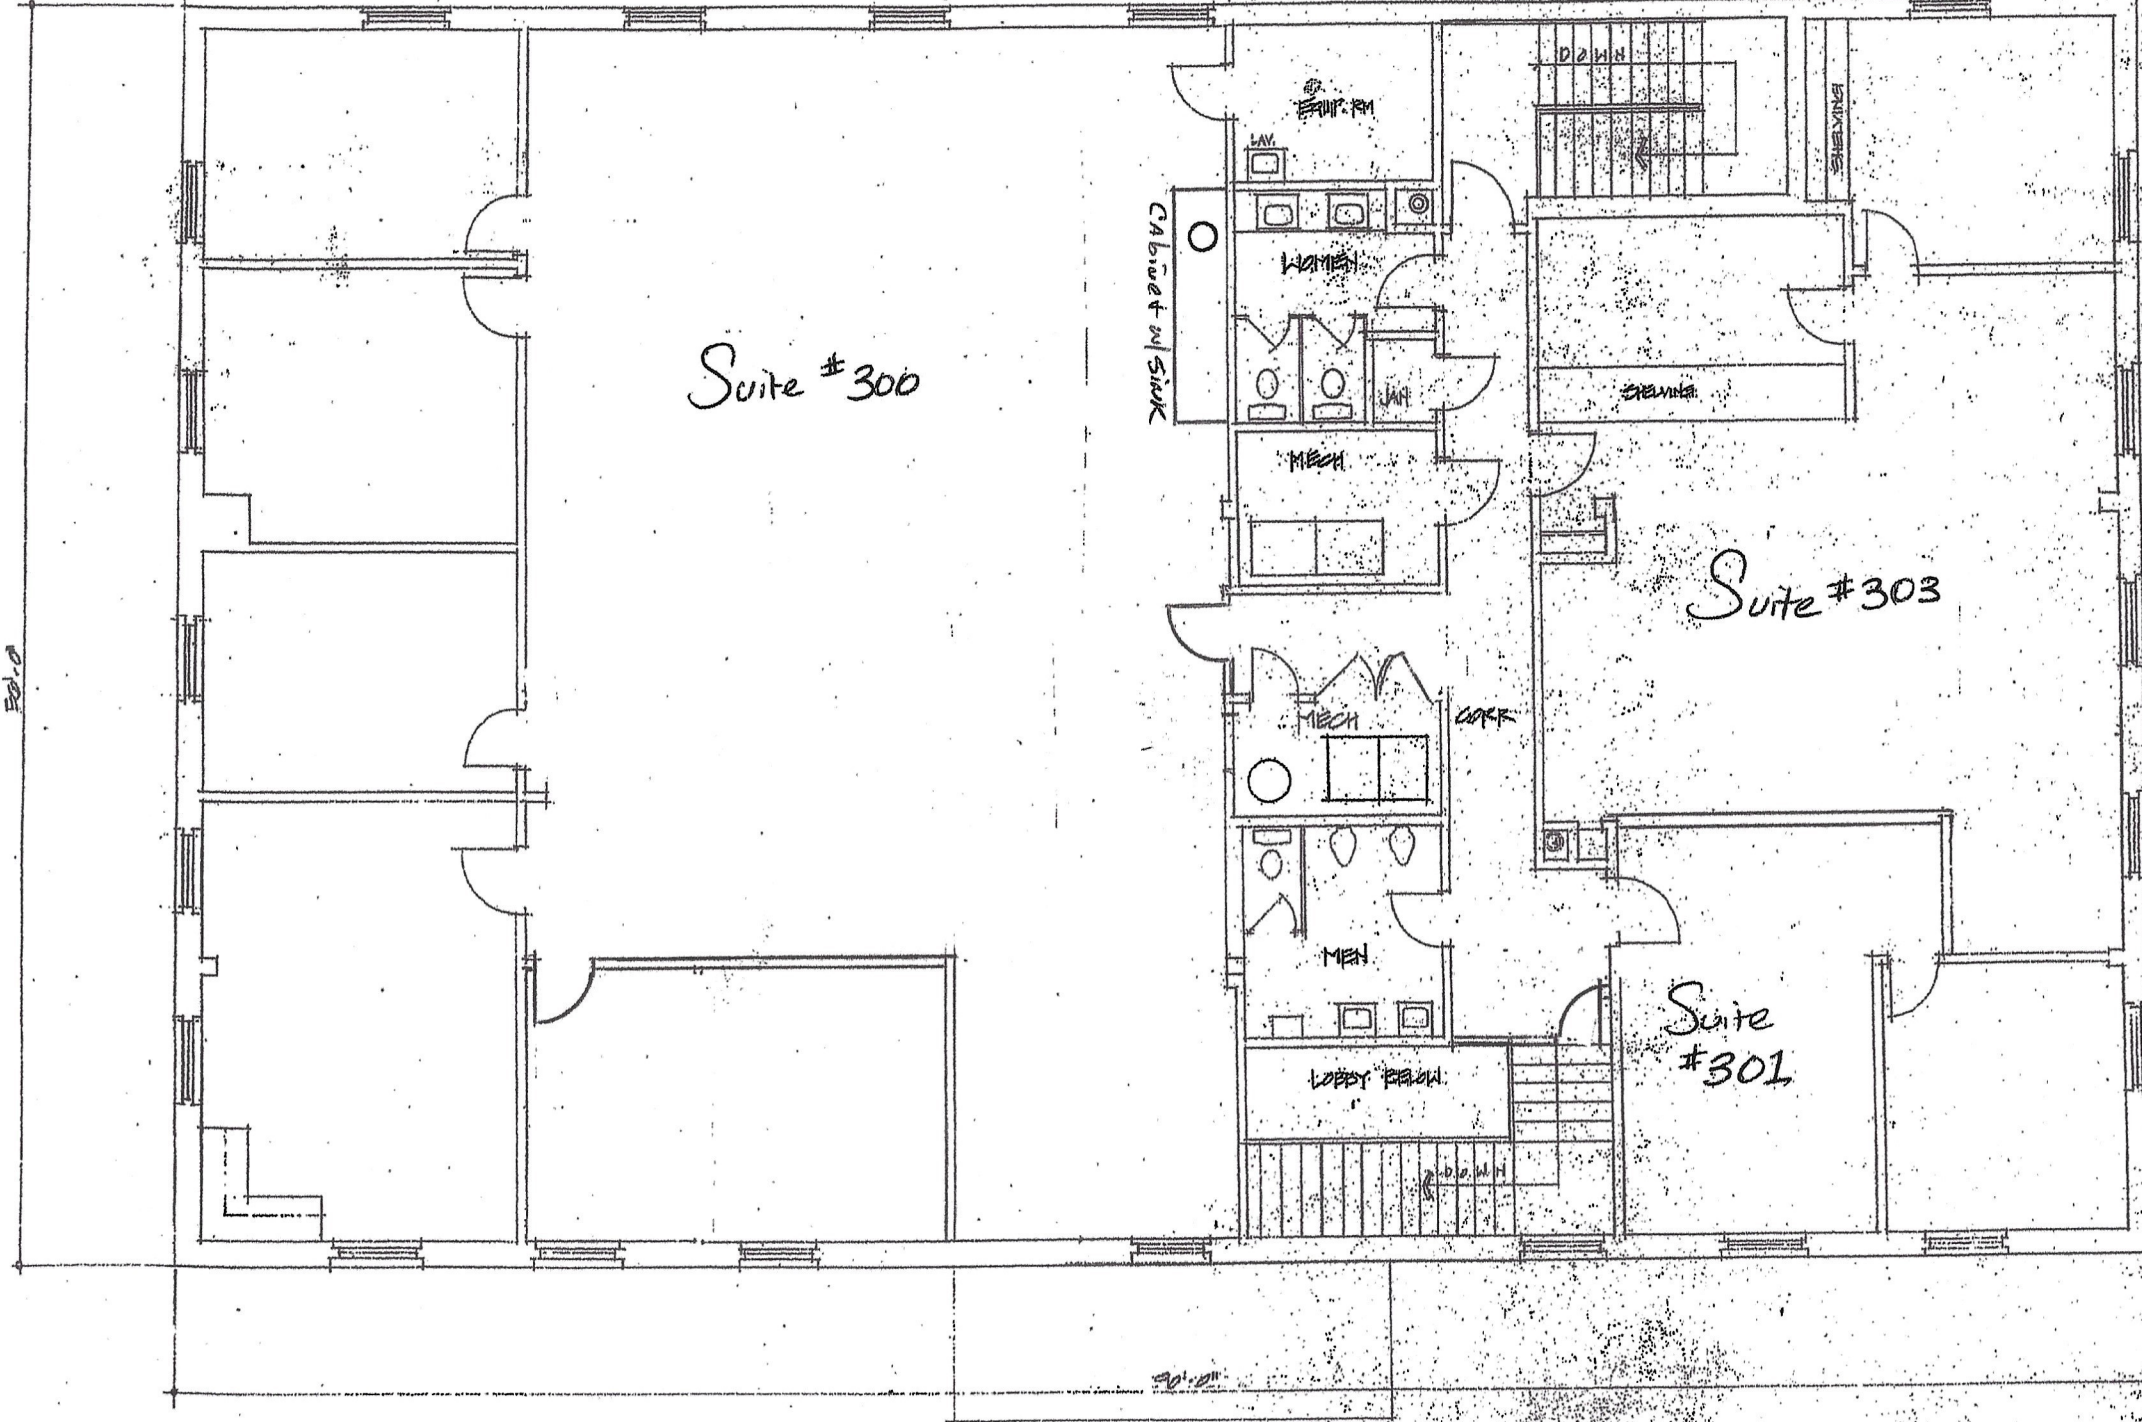

Foot. 0

Suite #300

Cabinet w/ Sink

EQUIP. RM

LAV

WOMEN

MEN

MECH

CORR

MEN

LOBBY ELEVATOR

DOWN

SHOWER

SHOWER

Suite #303

Suite #301

DOWN

Foot. 0

Drawn by JAH
02/23/15

2ND FLOOR PLAN
NORTH