


NOTE
 MAIN FL TOILET RM.
 TO MEET HANDICAPPED
 REGULATIONS. ART. 21
 36" STALLS
 GRAB BARS. 32" HT.
 19" TOILETS
 26" CL. BELOW SINKS

NO.	SIZE	TYPE	FIN.	LOCK	OH. CL.	FRAME	LABEL
1	1 1/2 x 3 x 6 8	GL./AL.	DK. ANO.	CYL.	YES	AL.	
2	1 1/2 x 3 x 6 8	GL./AL.	DK. ANO.	CYL.	NO	AL.	
3	1 1/2 x 3 x 6 8	HM.	PT.		PAVIC	HM.	
4	1 1/2 x 3 x 6 8	HM.	PT.			HM.	
5	1 1/2 x 3 x 6 8	HM.	PT.	CYL.		HM.	
6	1 1/2 x 3 x 6 8	HM.	PT.	PAS.	SM.	HM.	B/B
7	1 1/2 x 3 x 6 8	WD.	CL.	PAS.		HM.	B/B
8	1 1/2 x 2 x 6 8	WD.	CL.	CYL.		HM.	
9	1 1/2 x 2 x 6 8	WD.	CL.	CYL.		HM.	
10	1 1/2 x 3 x 6 8	HM.	PT.	PAS.	SM.	HM.	B/B
11	1 1/2 x 3 x 6 8	HM.	PT.	PAS.	SM.	HM.	B/B
12	1 1/2 x 3 x 6 8	WD.	CL.	PAS.		HM.	
13	1 1/2 x 2 x 6 8	WD.	CL.	CYL.		HM.	
14	1 1/2 x 2 x 6 8	WD.	CL.	CYL.		HM.	
15	1 1/2 x 3 x 6 8	HM.	PT.	PAS.	SM.	HM.	B/B
16	1 1/2 x 3 x 6 8	HM.	PT.	PAS.	SM.	HM.	B/B
17	1 1/2 x 3 x 6 8	HM.	PT.	CYL.		HM.	B/B

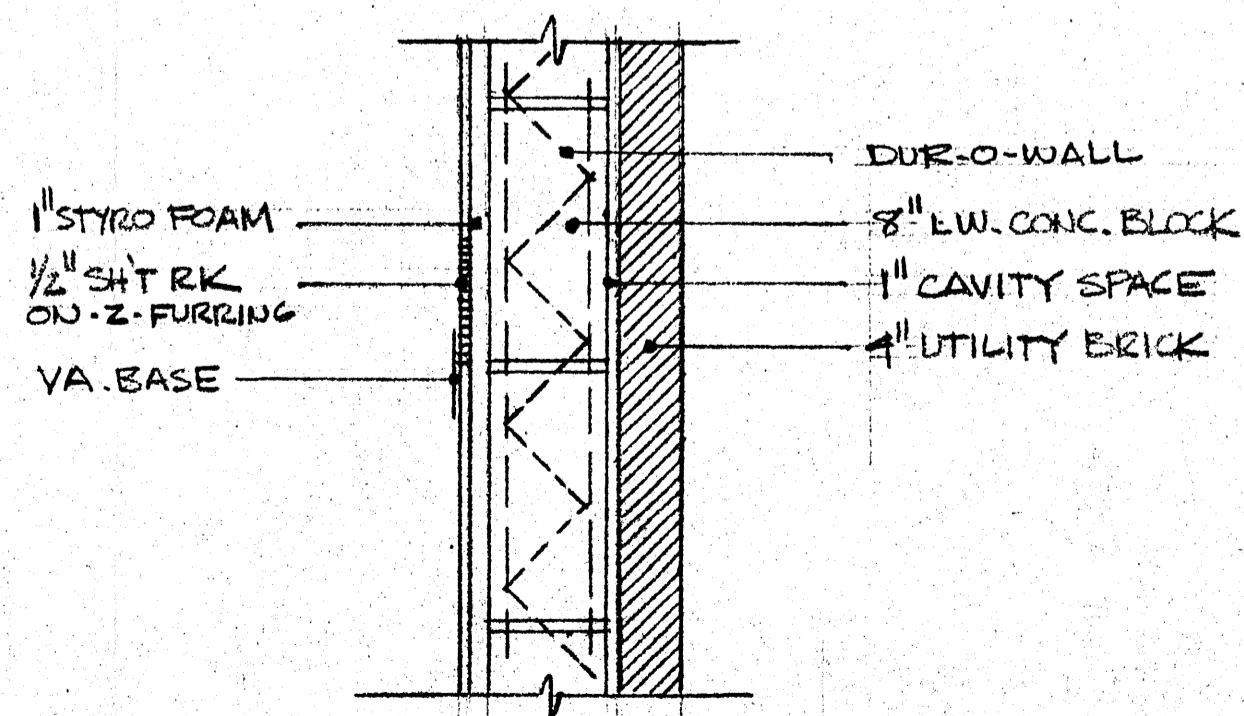

TYPICAL EXTERIOR WALL
 1" = 1'-0"

Revisions


Consultants

Project Title
OSBORNE AVE. OFFICE BUILDING
 NORWALK, CT.
 Subject
 FIRST FLOOR PLAN


GROUP SIX
 Arthur DeSalvo Jr. AIA, Architect
 Norwalk Connecticut 06850

Date
 Scale
 1/4" = 1'-0"
 Job No.

Sheet Number
A-2

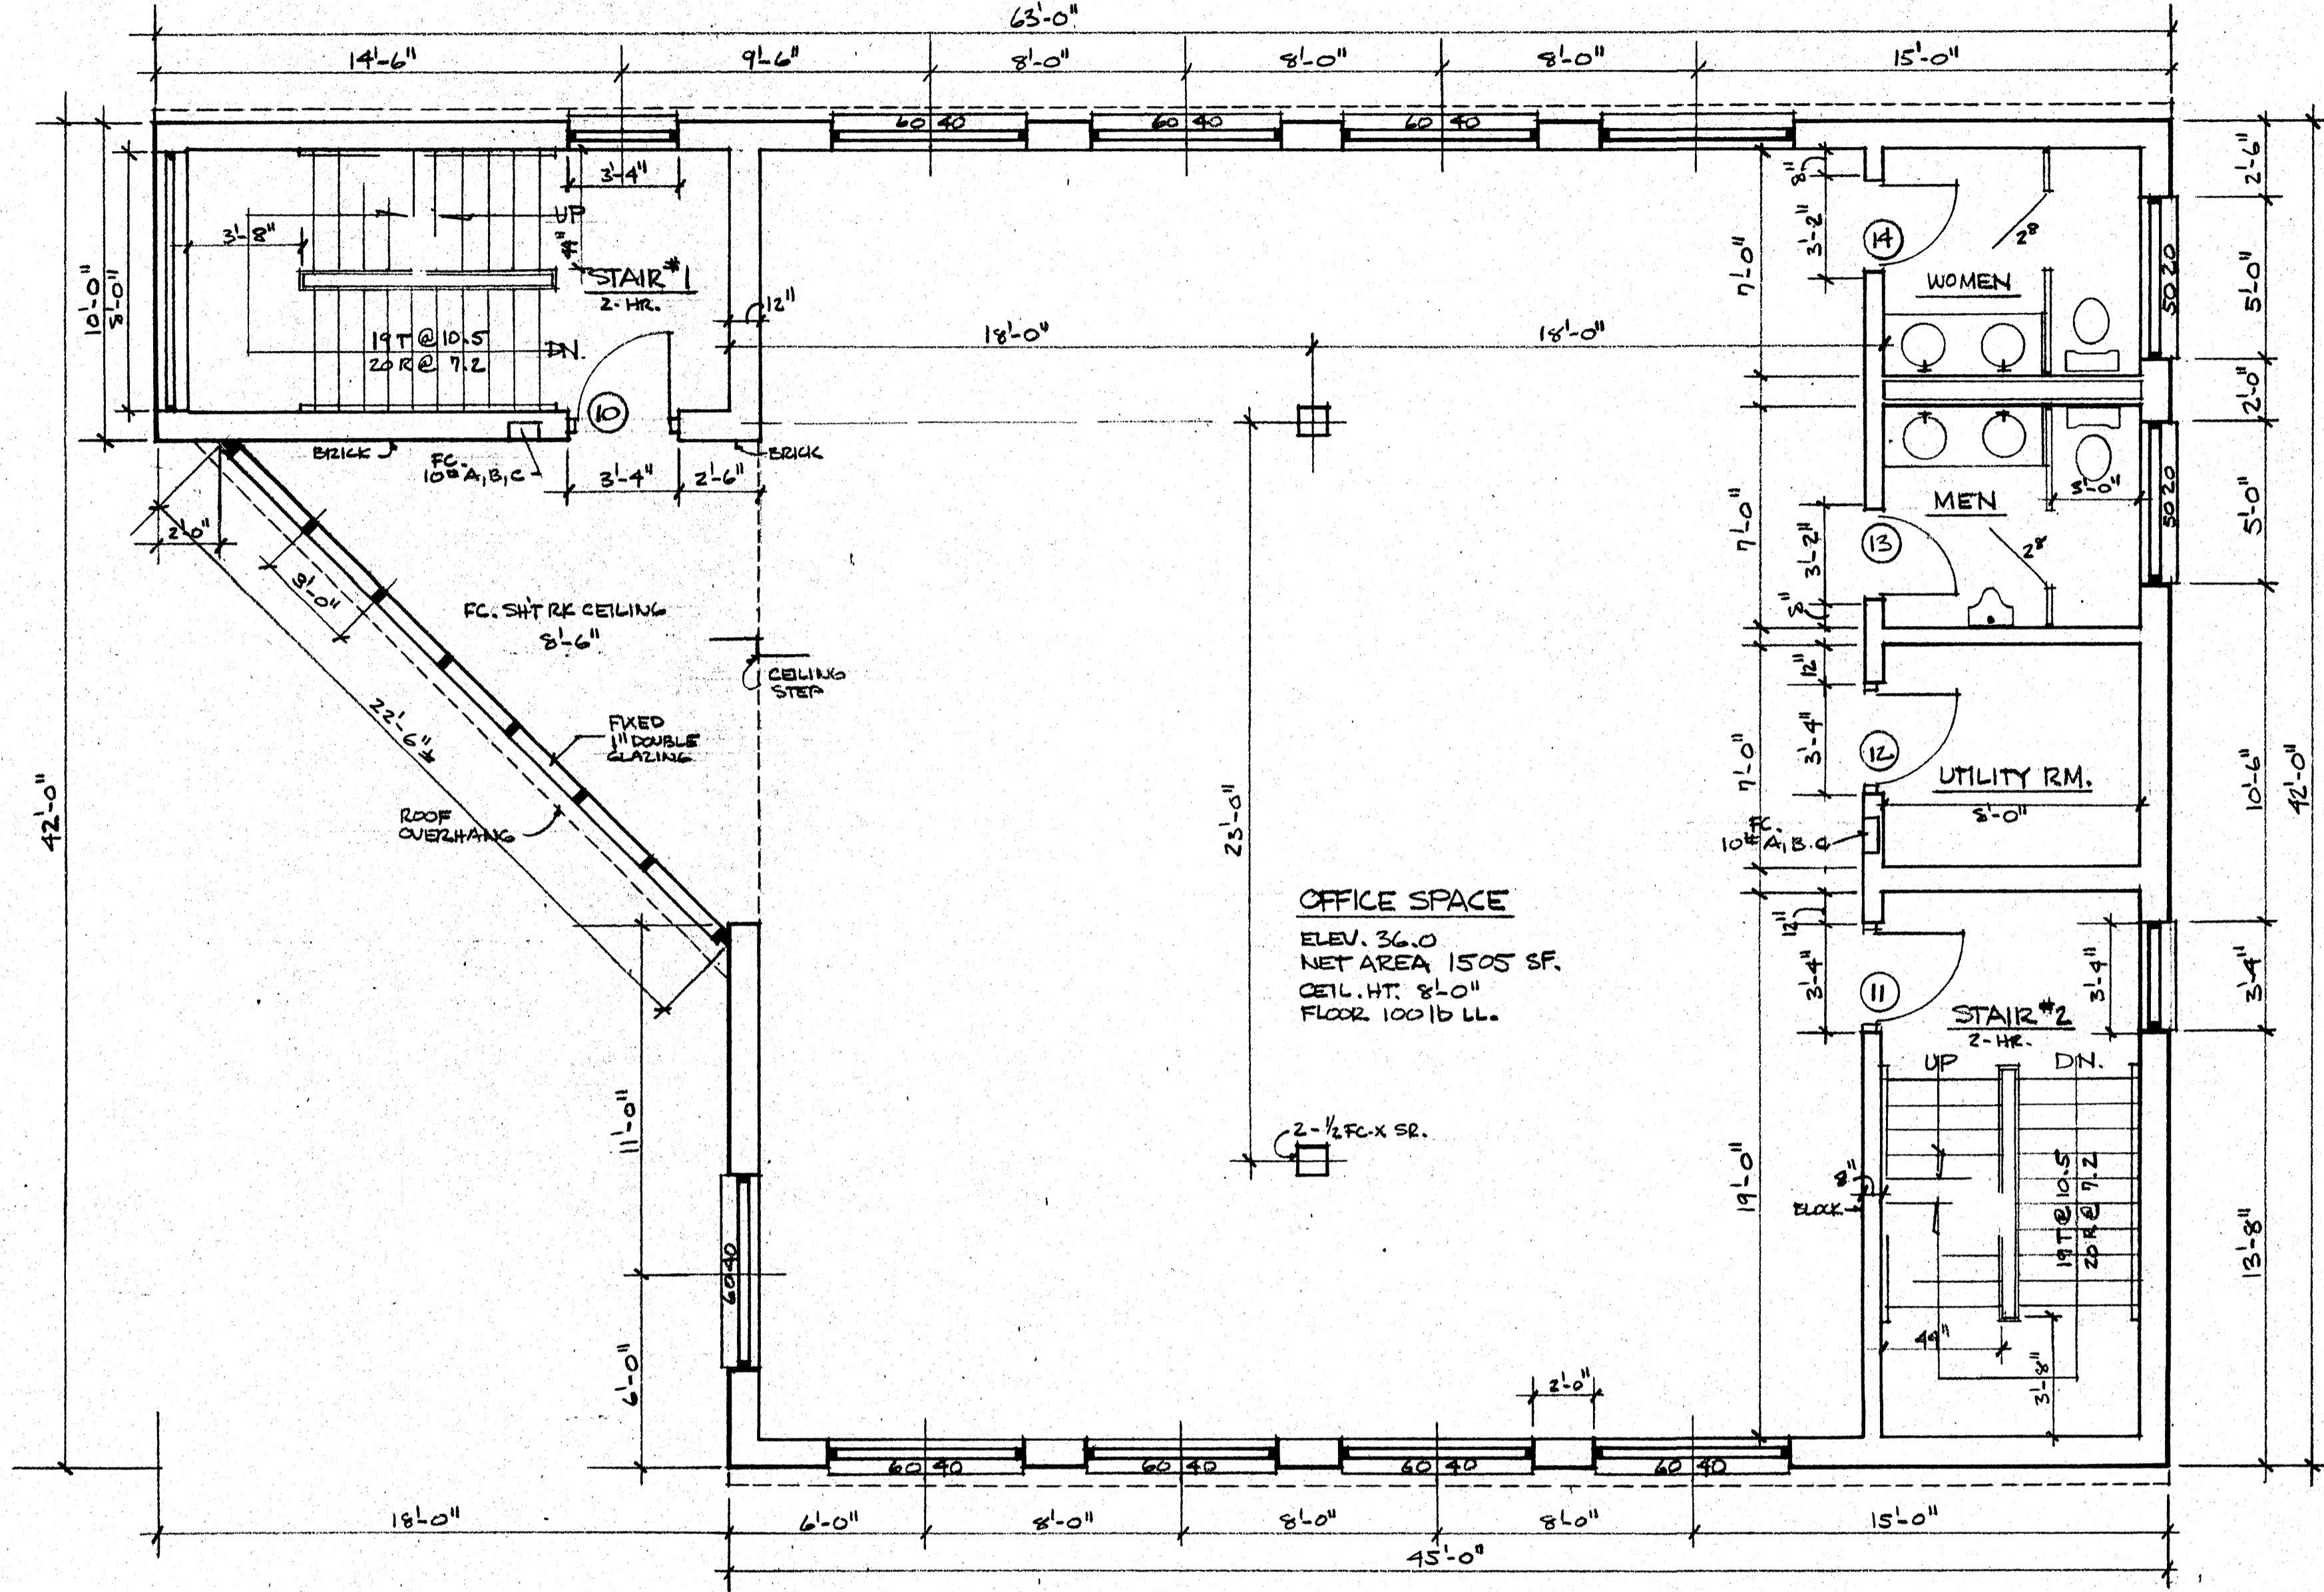

OFFICE SPACE
 ELEV. 36.0
 NET AREA 1505 SF.
 CEIL. HT. 8'-0"
 FLOOR 100 LB LL.

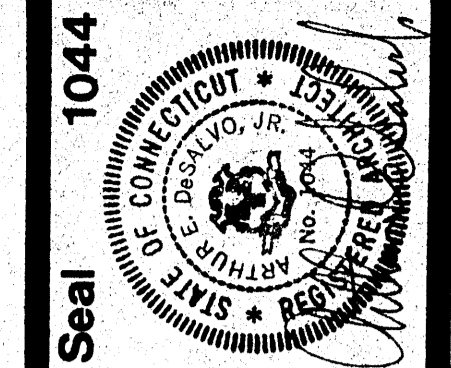

Revisions


Consultants

Project Title
OSBORNE AVE. OFFICE BUILDING
 NORWALK, CT.
 Subject
 SECOND FLOOR PLAN

GROUP SIX
 Arthur DeSalvo Jr. AIA, Architect
 Norwalk Connecticut 06850

Date
 Scale
 1/4" = 1'-0"
 Job No.

Sheet Number
A-3

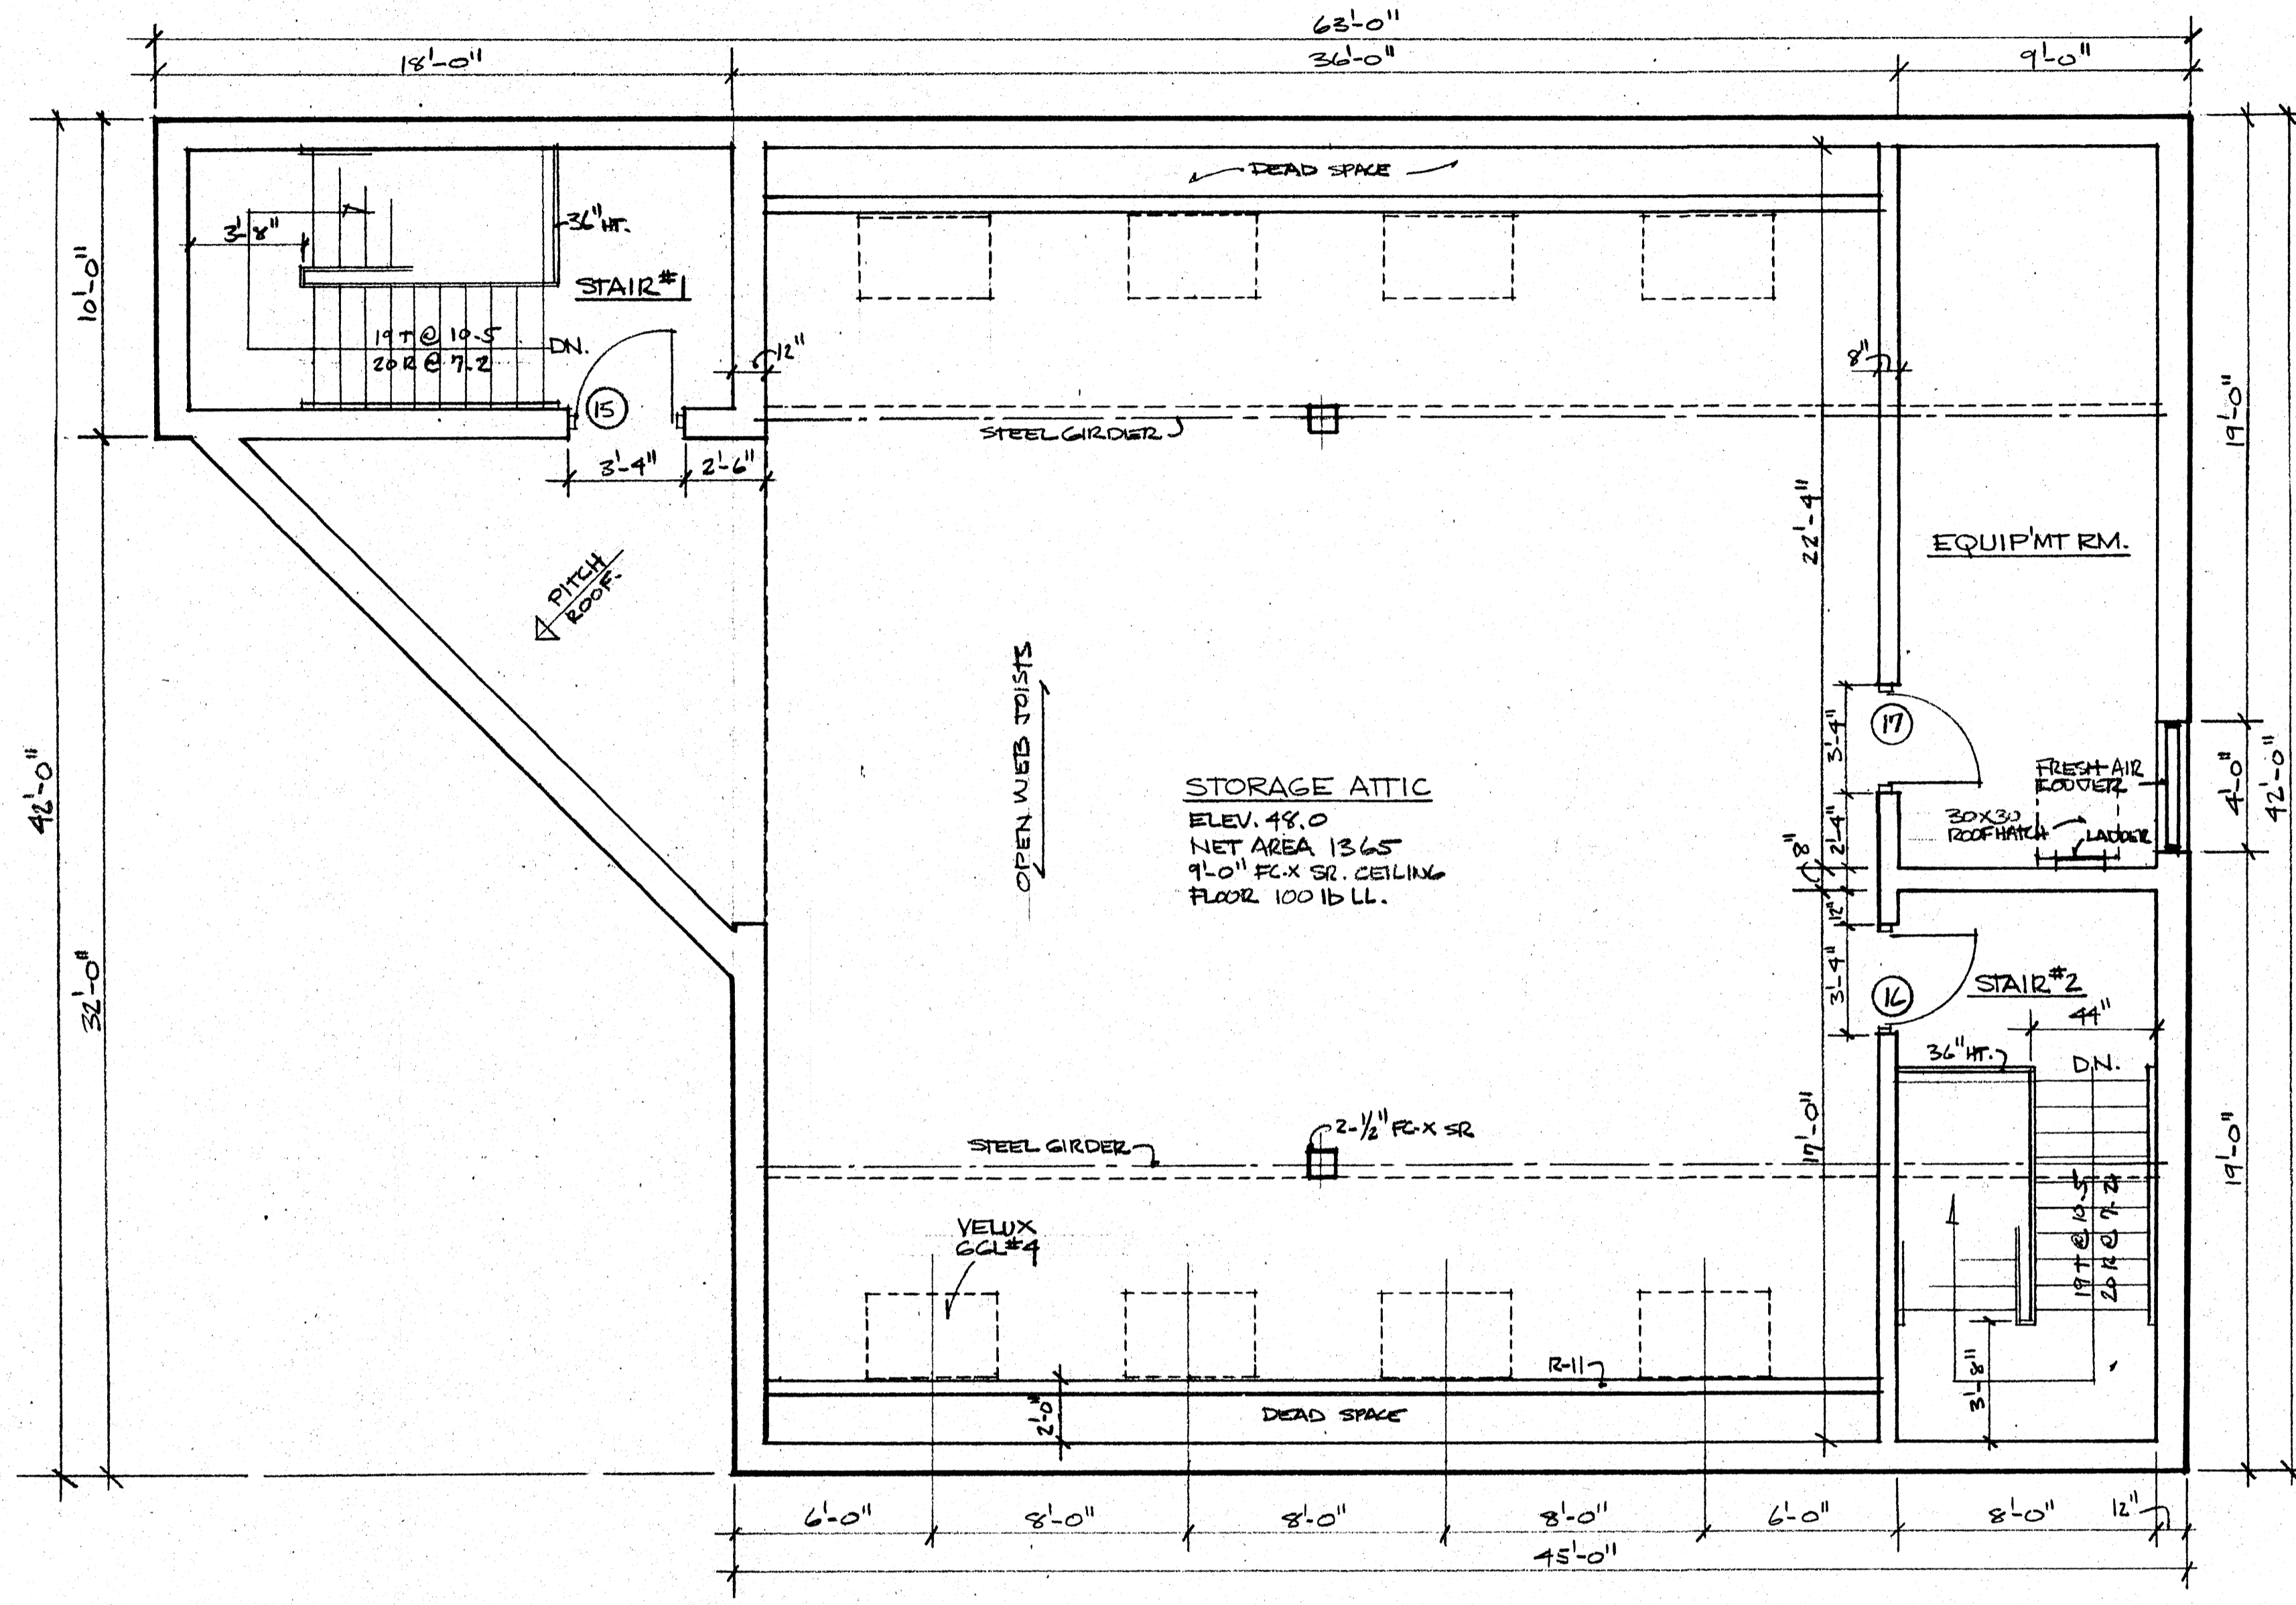

Sheet Number
A 4

Date
Scale
1/4" = 1'-0"
Job No.

GROUPOUSIX
Arthur DeSalvo Jr. AIA, Architect
Norwalk Connecticut 06850

Project Title
**OSBORNE AVE. OFFICE BUILDING
NORWALK, CT.**
Subject
STORAGE ATTIC PLAN

Consultants

Revisions

Seal
1044
Professional Engineer
State of Connecticut
JAMES J. SALVO, JR.
No. 1044