


2nd Floor

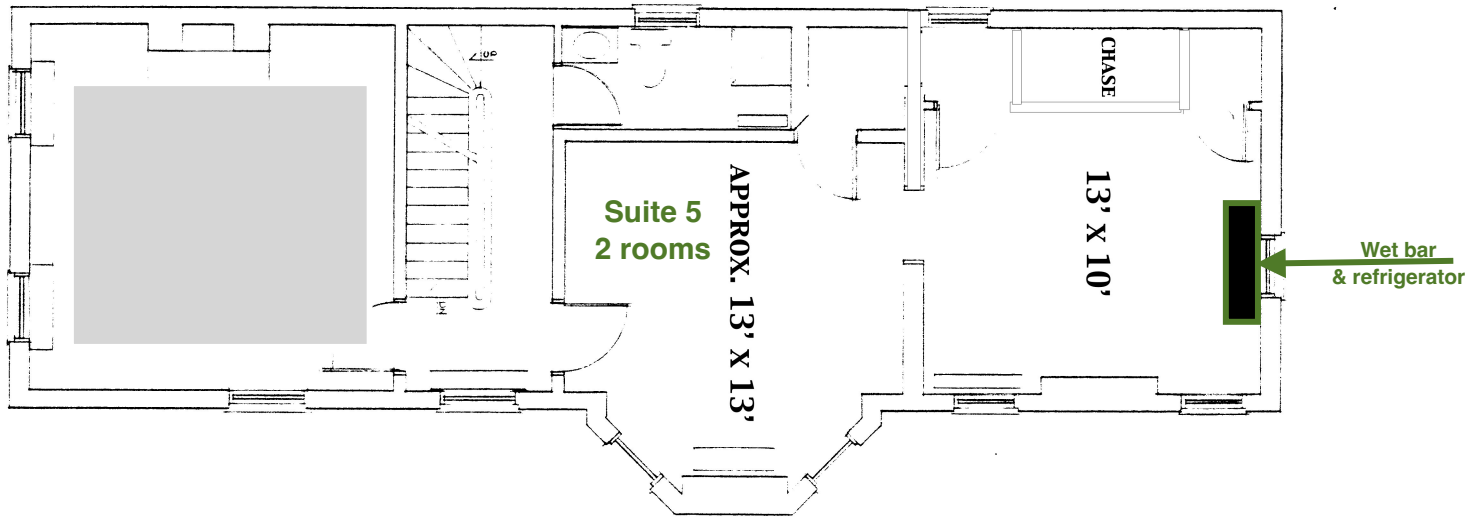

PROPERTY ADDRESS: 526 Philadelphia St, Covington

SHEET TITLE: 10/25/12 FLOOR PLAN

CHARLES KILLIAN
VILLAGE IDIOT, LLC
859-835-1166

Main Street
Covington

DATE
10-25-12

DRAWN BY
[Signature]

SHT NO.
2 OF 4

SCALE
1/8" = 1'-0"