


VOA

274 SOUTH MICHIGAN AVENUE  
SUITE 140  
CHICAGO, ILLINOIS 60604-2995  
(312) 564-1400  
FAX (312) 564-1417  
ARCHITECTURE | PLANNING | INTERIOR DESIGN  
ILLINOIS PROFESSIONAL DESIGNER  
LICENSE NO. 184000415

GENERAL NOTES

FF EL. 0'-0" = 20.50 CCD

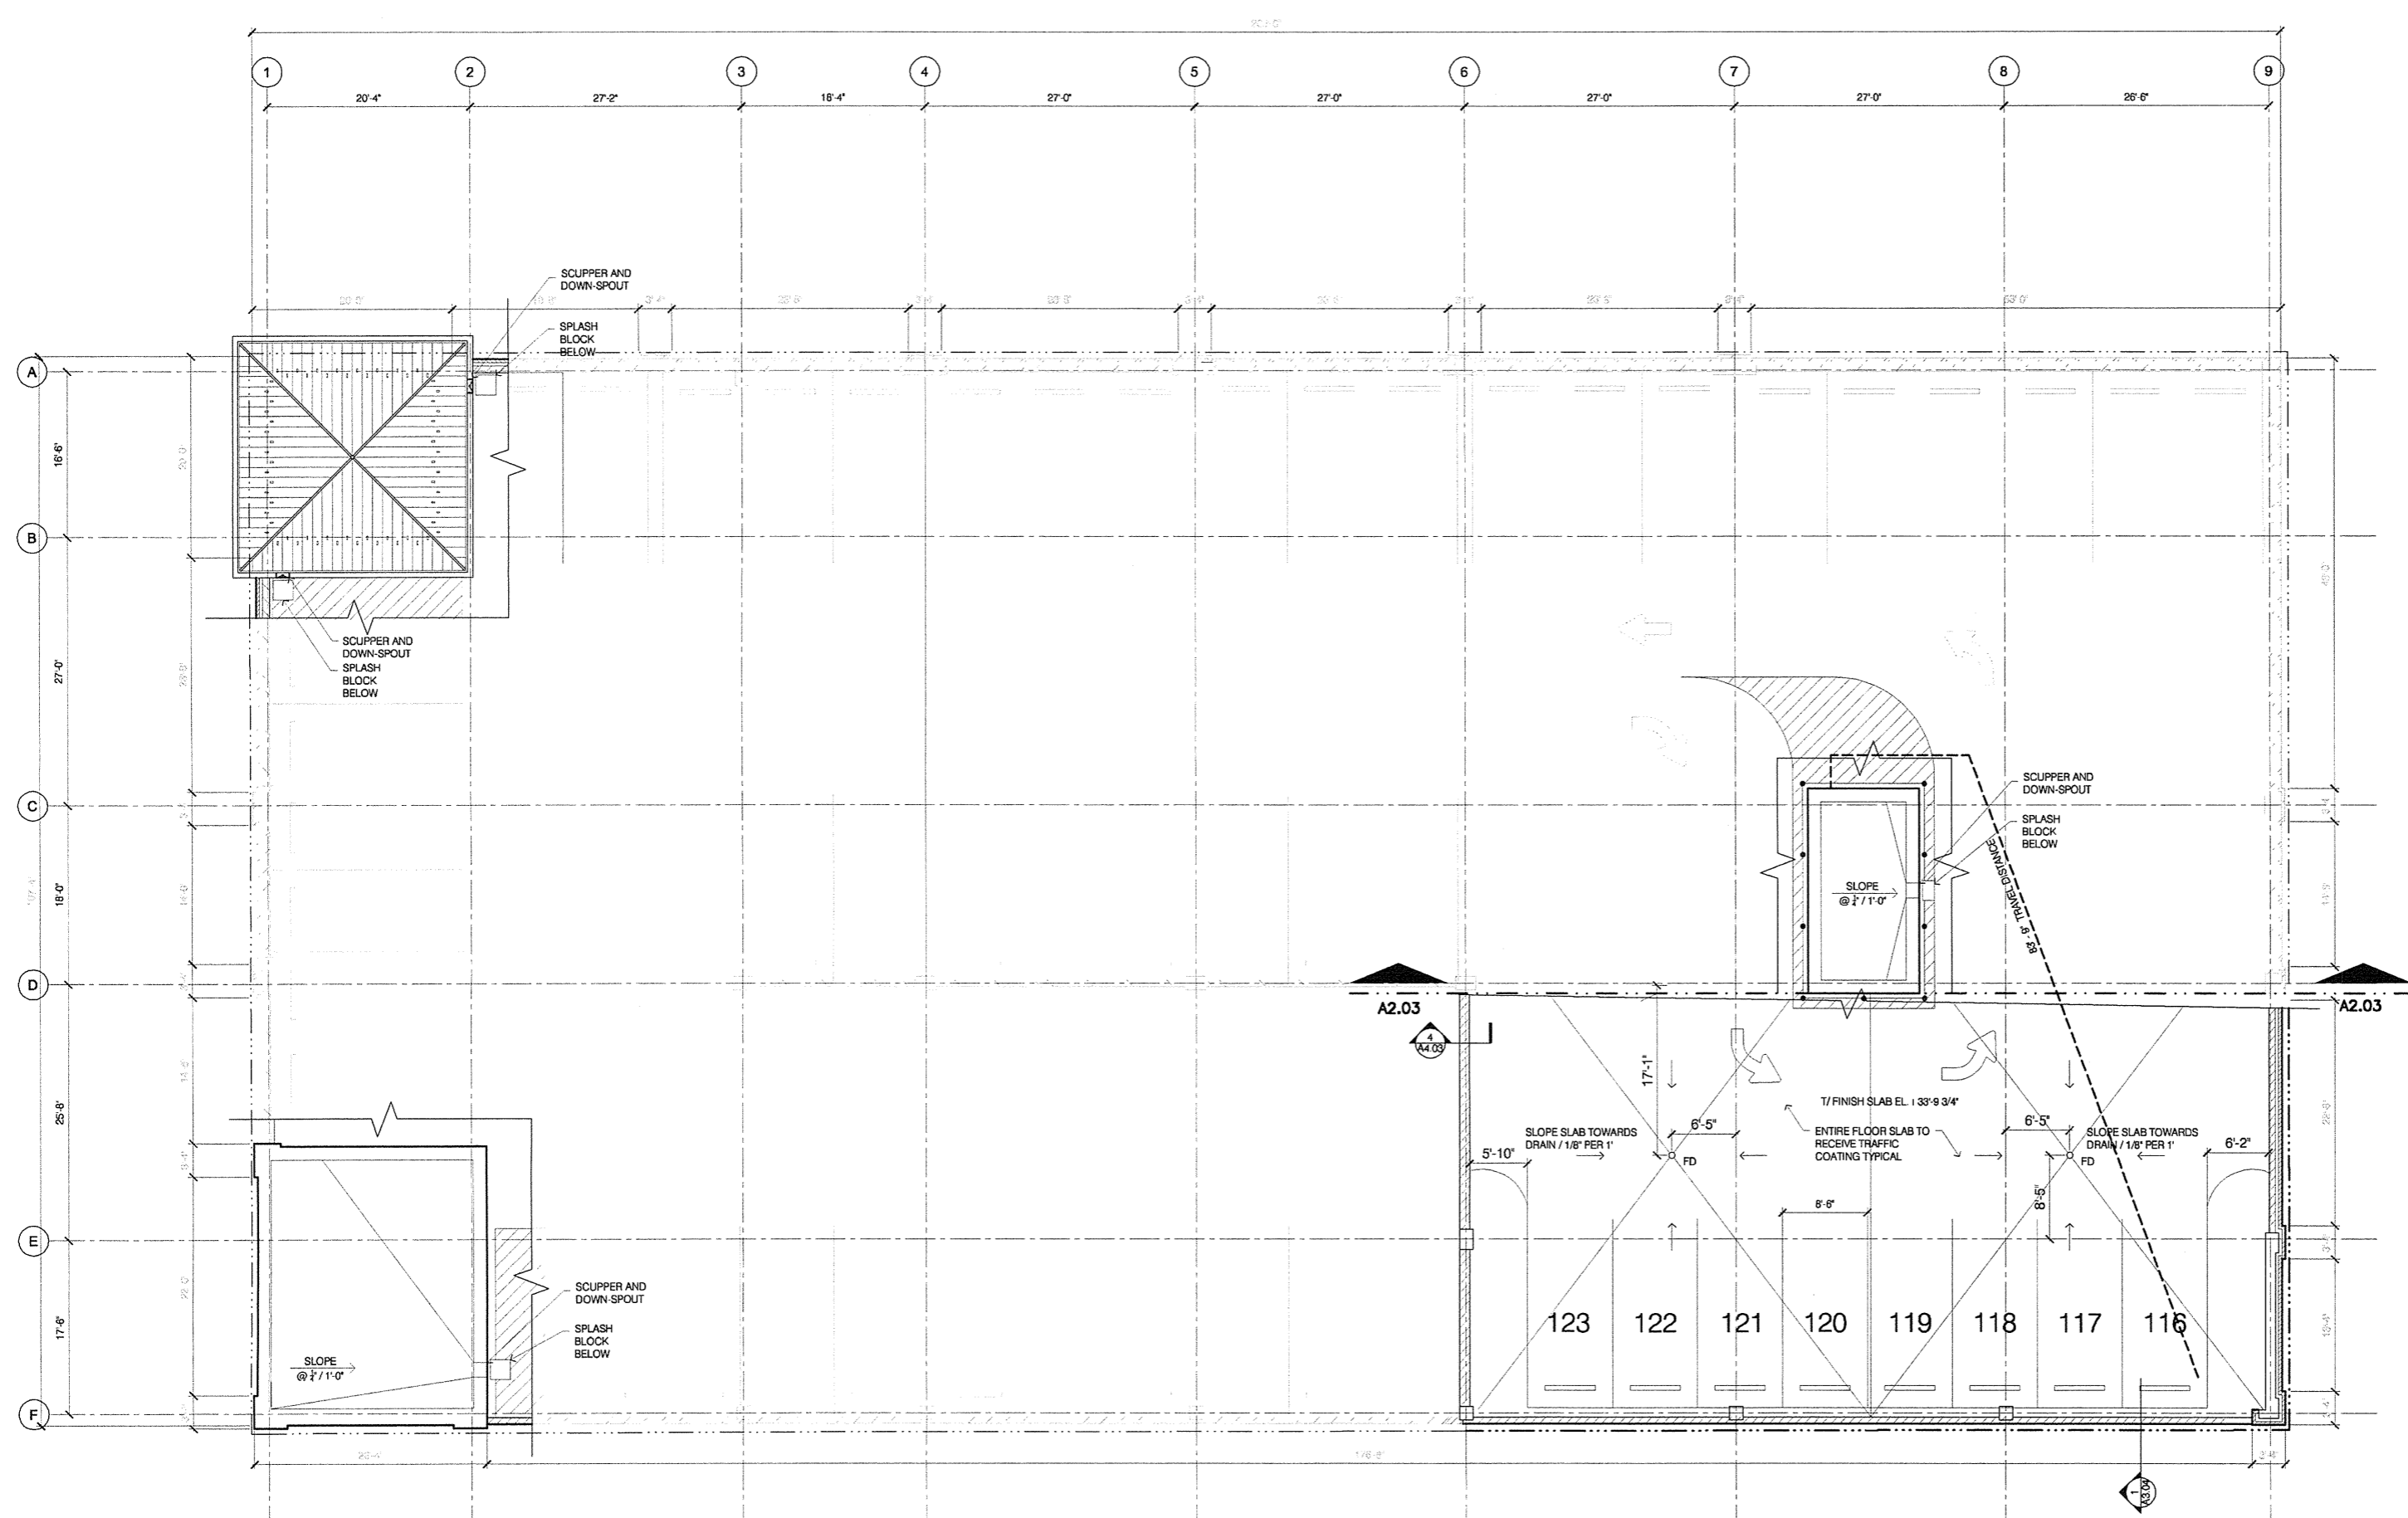

1 PARTIAL THIRD FLOOR PLAN CONT.  
SCALE: 1/8" = 1'-0"

U:\2539A-00\Drawings\Sheets\Parking\_Sheets\A2\_04\_P3.dwg on 5/30/2006 at 9:39 AM by cvllagomez

1	ISSUE FOR PERMIT	05/17/06
NO.:	DESCRIPTION:	DATE:

MONSOON PLAZA  
6301 N. WESTERN AVE.  
CHICAGO, IL

PARTIAL THIRD FLOOR  
PLAN

DRAWN BY:	CV
CHECKED BY:	KK
PLOT DATE:	MAY 17, 2006
PROJECT NO.:	2539A-00

SHEET NO.: A2.04