

NEXTORE
 CT OFFICE
 EAST GRANBY, CT


Address: _____
 Nextore Revision No: 20
 Nextore project Number _____
 Architect of Record _____
 Seal _____

NAME: _____
 DATE: _____
 REG NO: _____
 Engineer: _____
 Seal _____

NAME: _____
 DATE: _____
 REG NO: _____
 Revision No: _____
 Title _____

Date	9/15/2017
Drawn By	SI
Checked By	SI
Sheet	PHASE II FIRST FLOOR
A1.0	

FIRST FLOOR PLAN

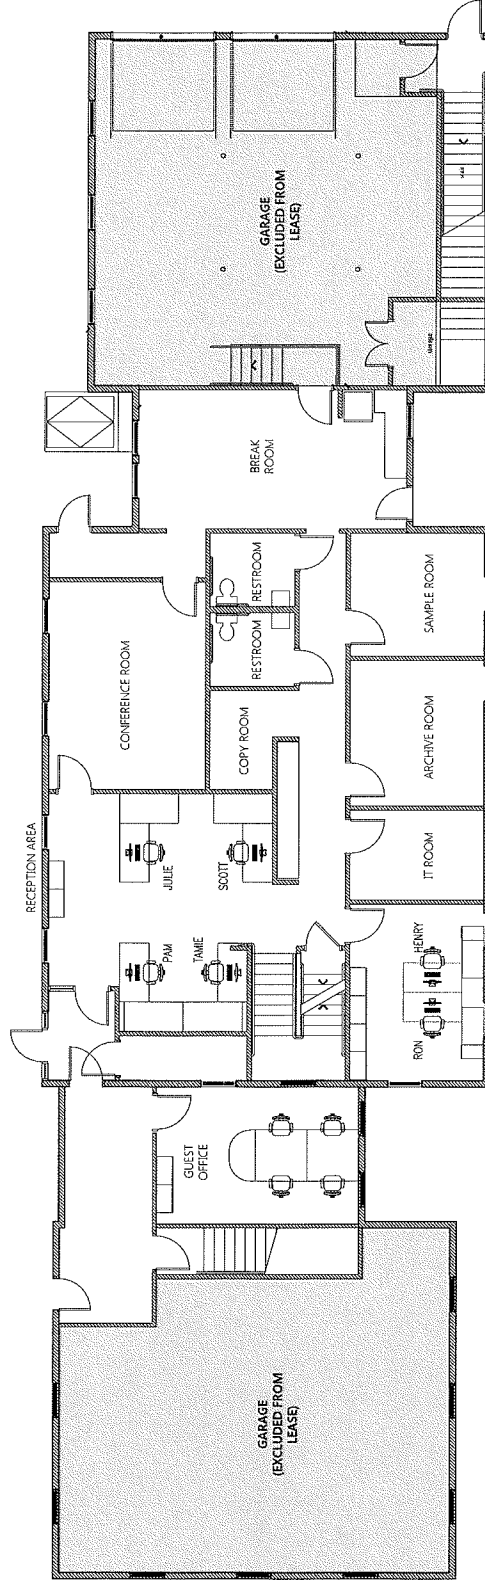

PHASE II
 FIRST FLOOR HC 10 (WITH
 GUESTS)
 MQ 250

NEXTORE
 CT OFFICE
 EAST GRANBY, CT

Address: _____
 Nextore Revision No: 20

Nextore project Number _____
 Architect of Record Seal _____


NAME: _____
 DATE: _____
 REG NO: _____
 Engineer: _____
 Seal _____

NAME: _____
 DATE: _____
 REG NO: _____
 Revision No: _____
 Title _____

Date 9/15/2017 Sheet PHASE II
 Drawn By SI SECOND FLOOR
 Checked By SI **A2.0**

SECOND FLOOR PLAN

Sketch 7. 5. 2. 1. 5

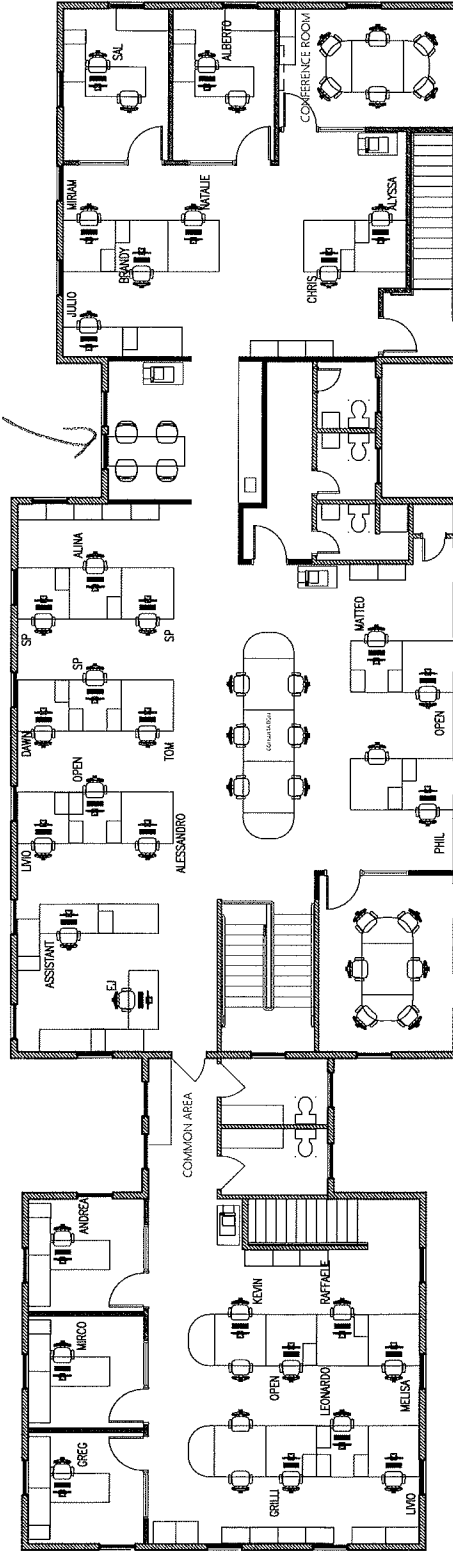

PHASE II
 SECOND FLOOR HC 33
 MQ 440

*architects in size 7.
 35 centimet in size 7.*