

FLOOR PLAN - MAIN LEVEL
SCALE: 1/8" = 1'-0"

ASA
ALAN SHERRIN ASSOCIATES

103 EAST MAIN STREET
DAYTON, OHIO 45402
937-220-9100 937-220-9102 FAX
800-442-8008 899-442-8008 FAX
614-228-2180 614-228-2188 FAX

103 EAST MAIN STREET
DAYTON, OHIO 45402
937-220-9100 937-220-9102 FAX
800-442-8008 899-442-8008 FAX
614-228-2180 614-228-2188 FAX

**NEW FACILITY
DEVELOPMENT
FOR TECH TOWN
BUILDING 6
241 TAYLOR ST.
DAYTON, OHIO 45402**

ASA
ALAN SHERRIN ASSOCIATES

103 EAST MAIN STREET
DAYTON, OHIO 45402
937-220-9100 937-220-9102 FAX
800-442-8008 899-442-8008 FAX
614-228-2180 614-228-2188 FAX

NO.	DESCRIPTION	DATE
111	FOR CONSTRUCTION INCLUDING APPROVALS AND CODE COMMENTS	09/14/10
110	PERMIT / BID PACKAGE	03/26/10

ENGINEERS
KORHS LONNEMANN HELL
ENGINEERS, P.S.C.
MECHANICAL/ELECTRICAL ENGINEERS
WWW.KLHE.com

103 EAST MAIN STREET
DAYTON, OHIO 45402
937-220-9100 937-220-9102 FAX
800-442-8008 899-442-8008 FAX
614-228-2180 614-228-2188 FAX

Steinbicker & Associates, Inc.
525 F. Factory Road,
Dayton, Ohio 45424
937-424-7894
937-424-9510 (FAX)

SR
Structural Engineers
4877 Northgate Place
P.O. Box 136606
Dayton, Ohio 45419


CDM DEV
CDM DEVELOPMENT CORP.
1000 N. Main St., Suite 400
Dayton, OH 45402
937-220-9100 FAX (937) 223-7035

CITY OF DAYTON
DEPARTMENT OF BUILDING SERVICES
300 WEST WASHINGTON ST.
DAYTON, OH 45402
TEL: (937) 333-8897

VIVIAN LAMB & ASSOCIATES, INC.
ENVIRONMENTAL DESIGN / LANDSCAPE ARCHITECTURE
COMMUNITY PLANNING / URBAN DESIGN

STATE OF OHIO
PLANNING COMMISSION

STATE OF OHIO
PLANNING COMMISSION

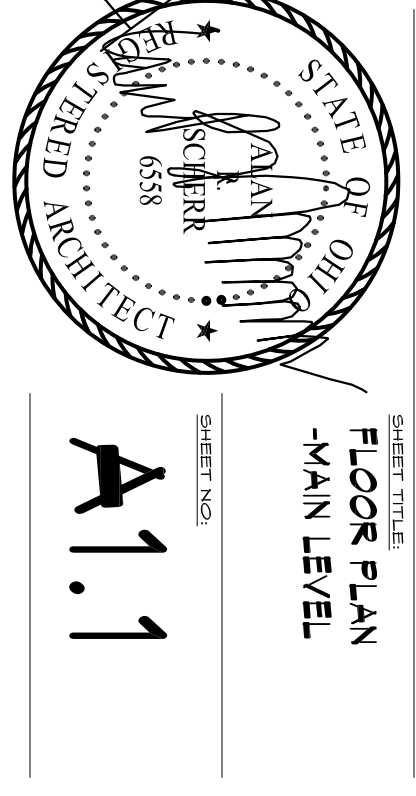

SHEET TITLE:
**FLOOR PLAN
-MAIN LEVEL-**

SHEET NO:
A1.1

DATE:
MARCH 26, 2010

© 2010 ALAN SHERRIN ASSOCIATES, LLC