


FLOOR PLAN 1/4"

DR. DEAN SANDS  
 2900 COLD SPRINGS  
 PLACERVILLE, CA 95667

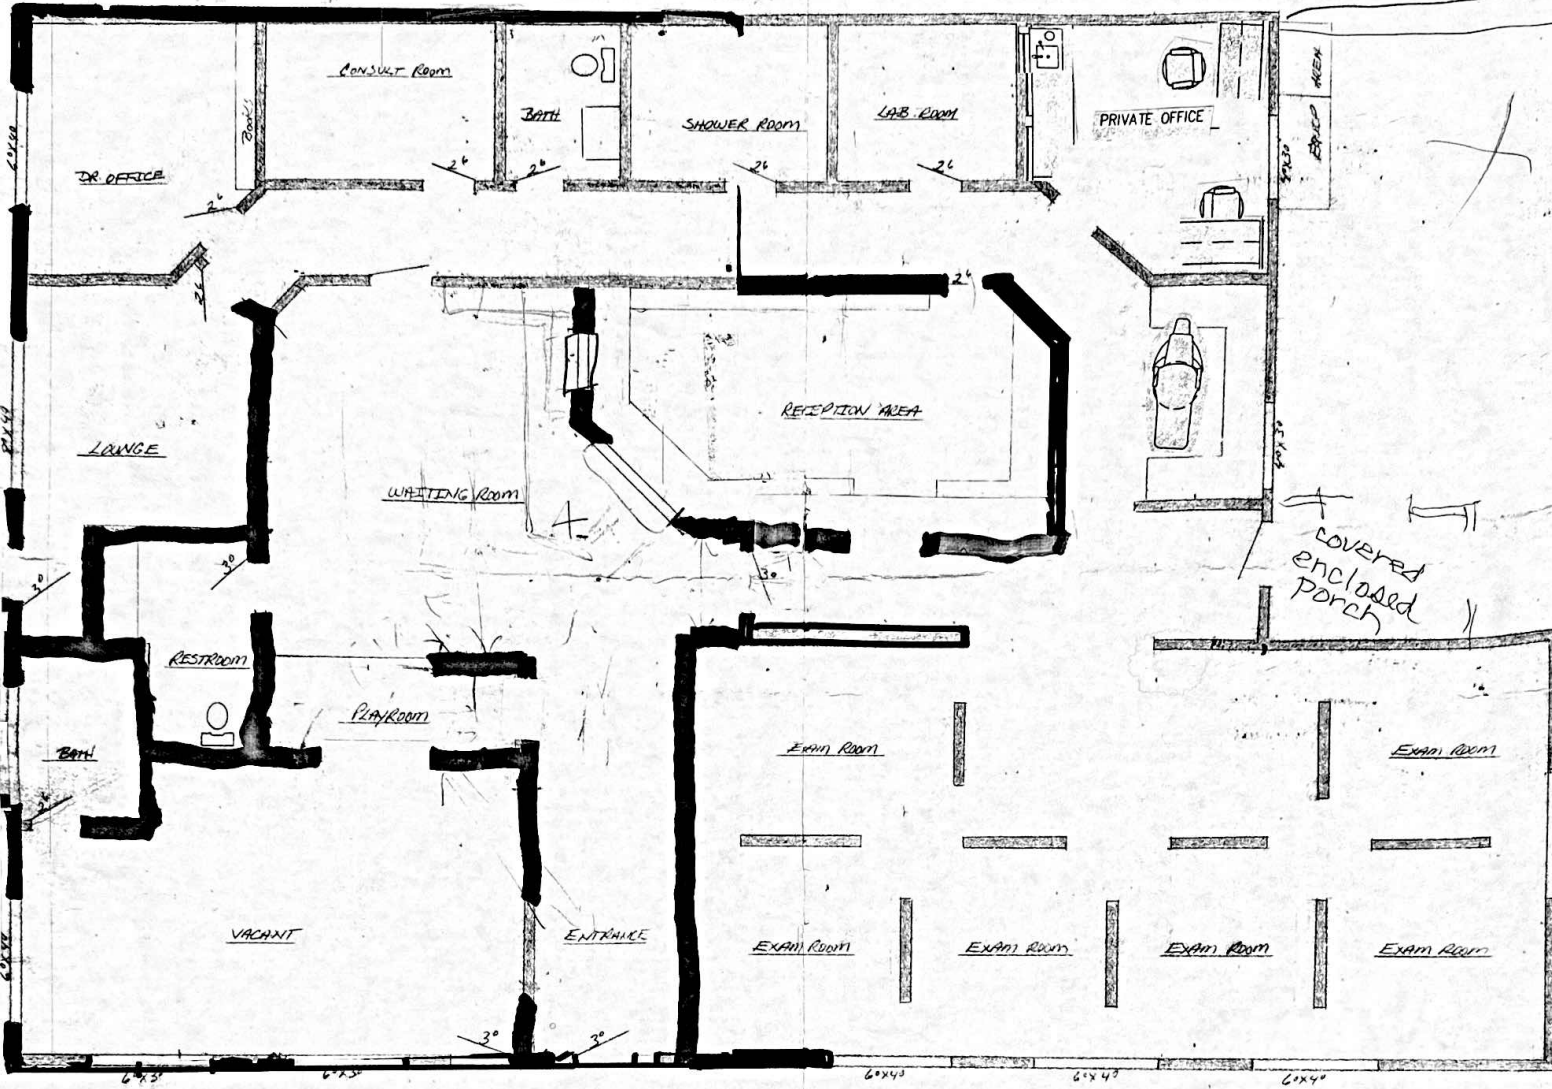

Drawing Name: SANDS/DEM	Revised: -	Scale: 1/4"=1'	Size: D
Date: 4-12-99			
Drawn by: ELANE EVERETT		SHEET D8.1	