
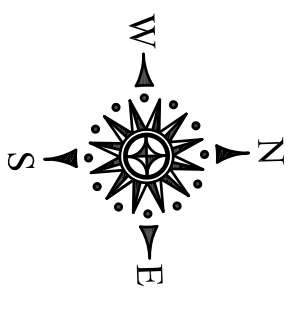


| SITE DATA | | | |
|------------------|-----------|--|------------------|
| BLDG. | AREA | PARKING REQ'D. | PARKING PROVIDED |
| RETAIL (MINIMUM) | 13,975 SF | 1/350 SF 40 CARS | 130 CARS |
| REST. (MAXIMUM) | 6,000 SF | 200 SEATS=50 CARS 24 EMP=18 CARS TOTAL=68 CARS | |
| TOTAL | 19,975 SF | 108 CARS | |

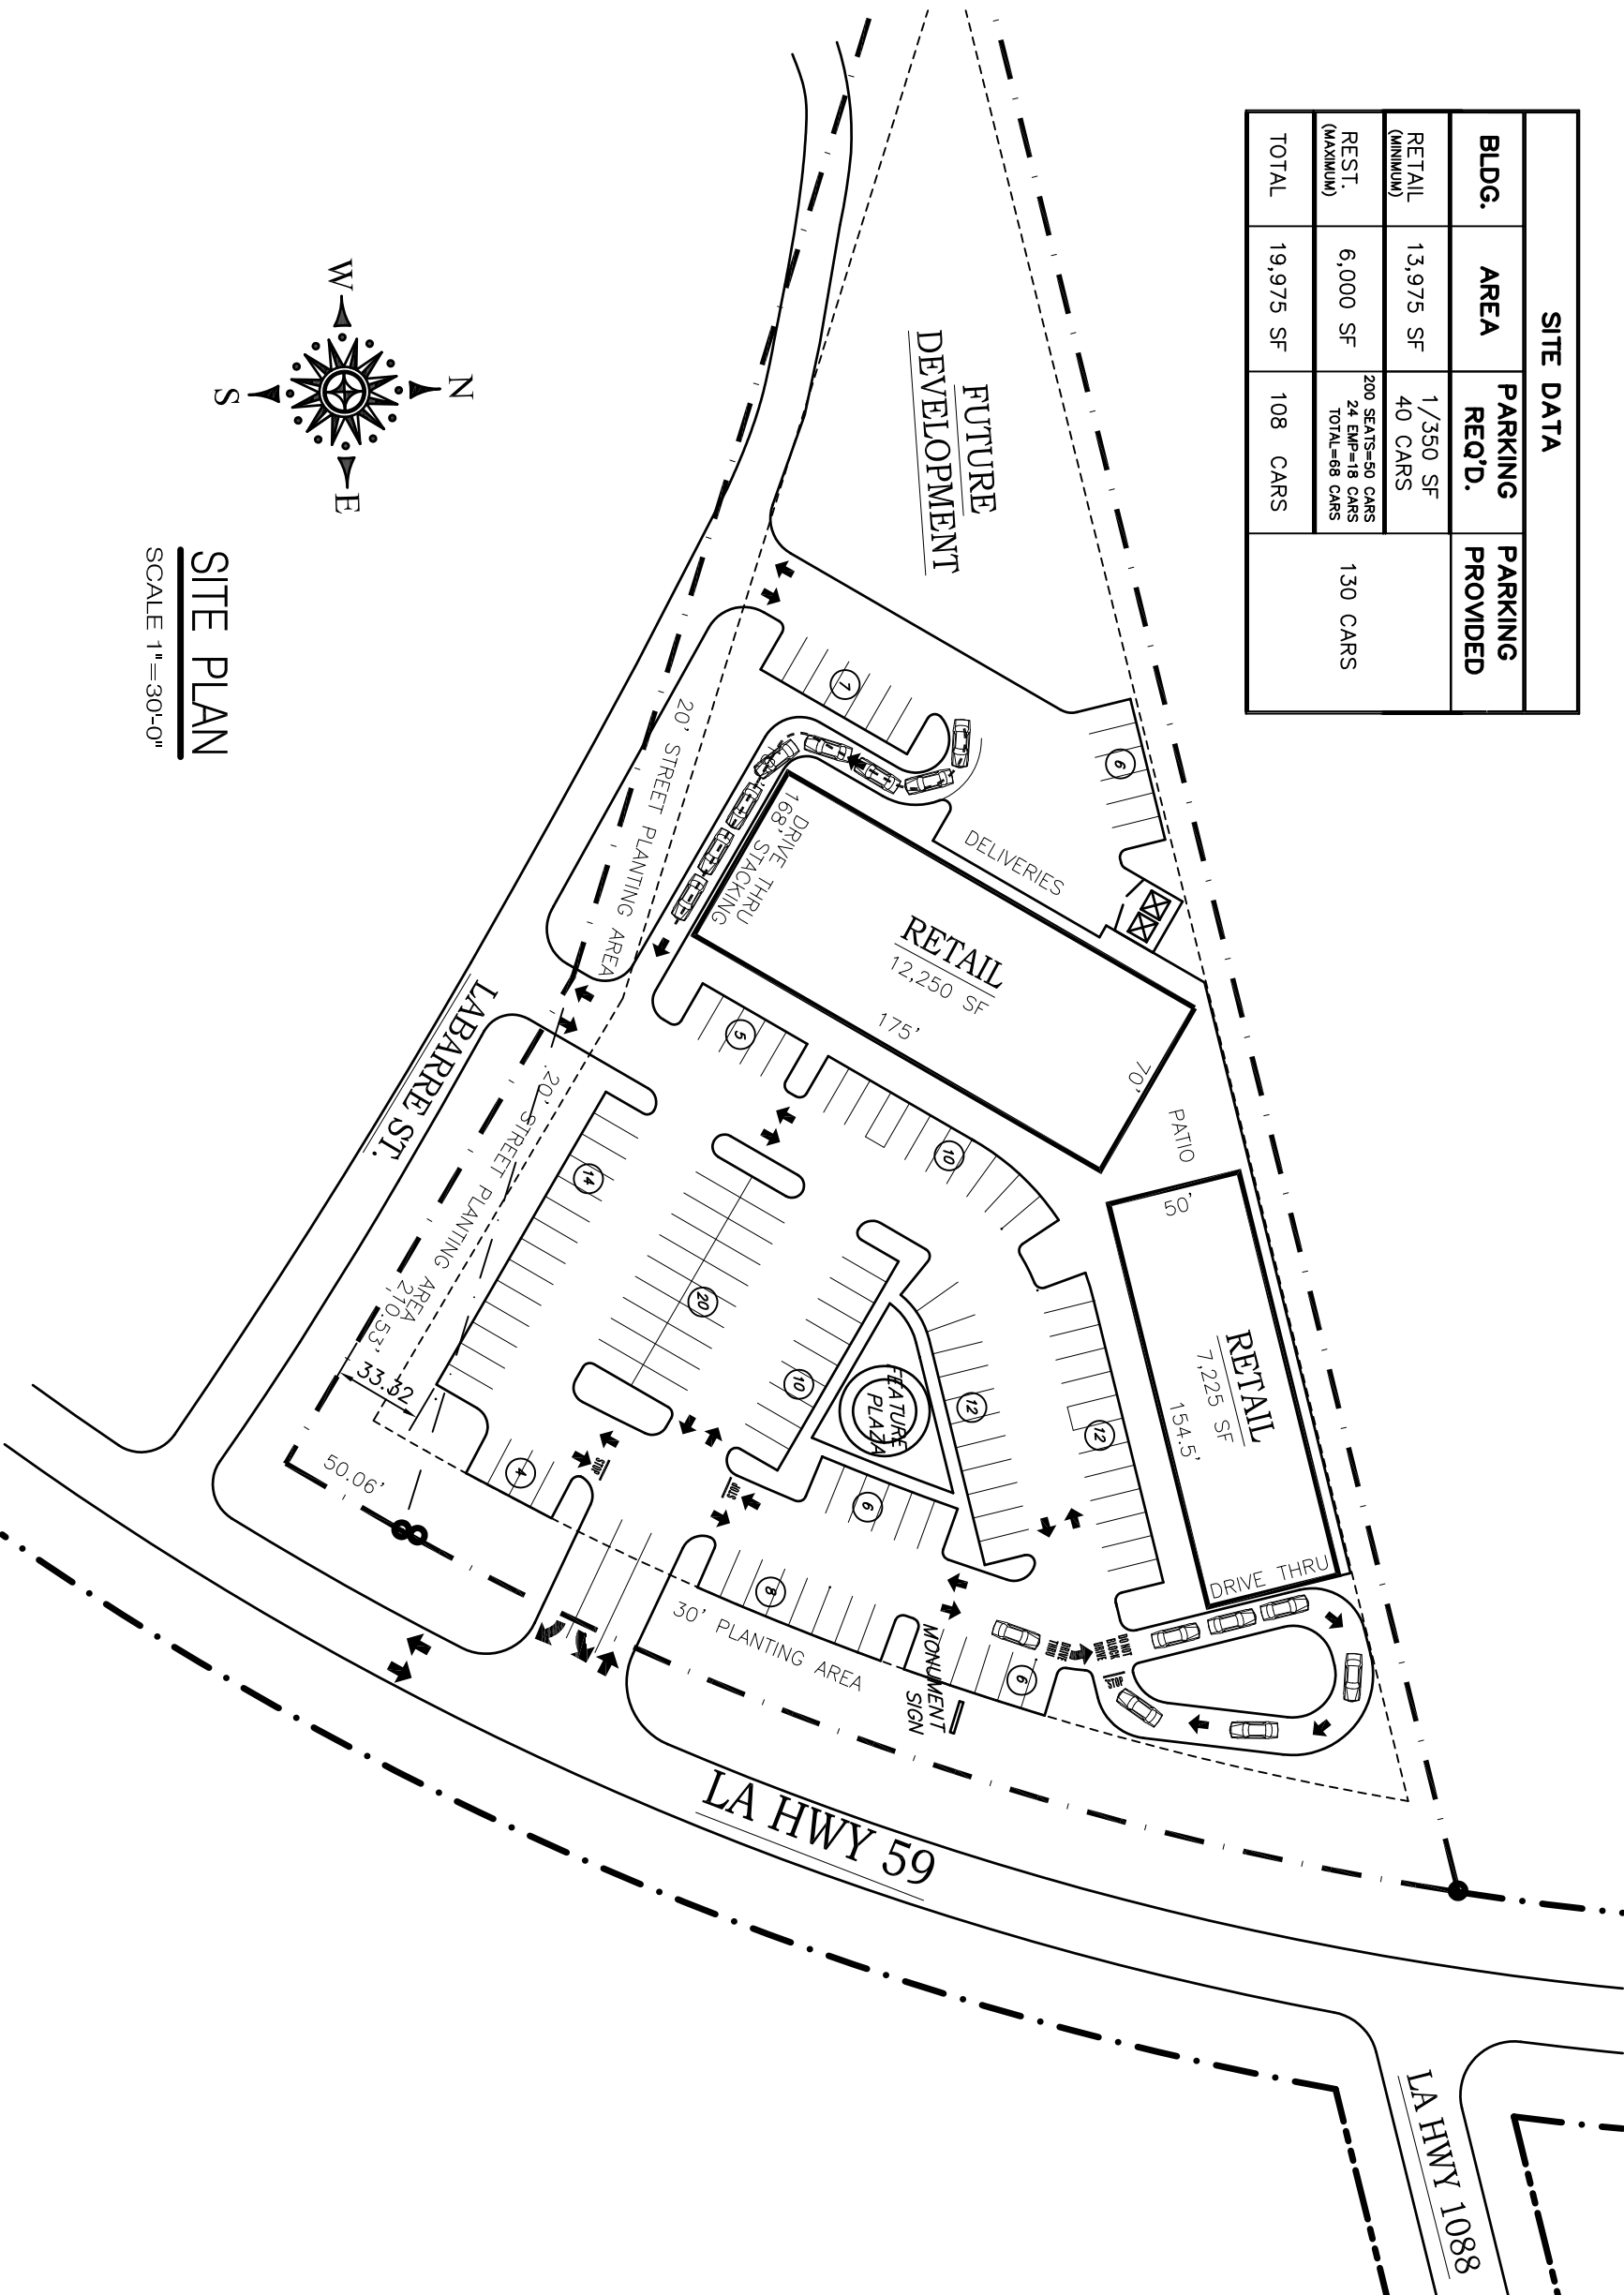

SITE PLAN
SCALE 1"=30'-0"

PROPOSED RETAIL CENTER
LA HWY 59 AT LA HWY 1088
MANDEVILLE, LA

ZITO·RUSSELL
ARCHITECTS, P.C.
820 S. UNIVERSITY BLVD, SUITE 203 MOBILE, AL. 36609
PHONE (251) 343-6161 FAX (251) 343-5505

| REVISIONS | DATE | BY |
|-----------|------|----|
| | | |
| | | |
| | | |
| | | |

FILE 3179
DATE MAY 6, 2008
SHEET
P20