
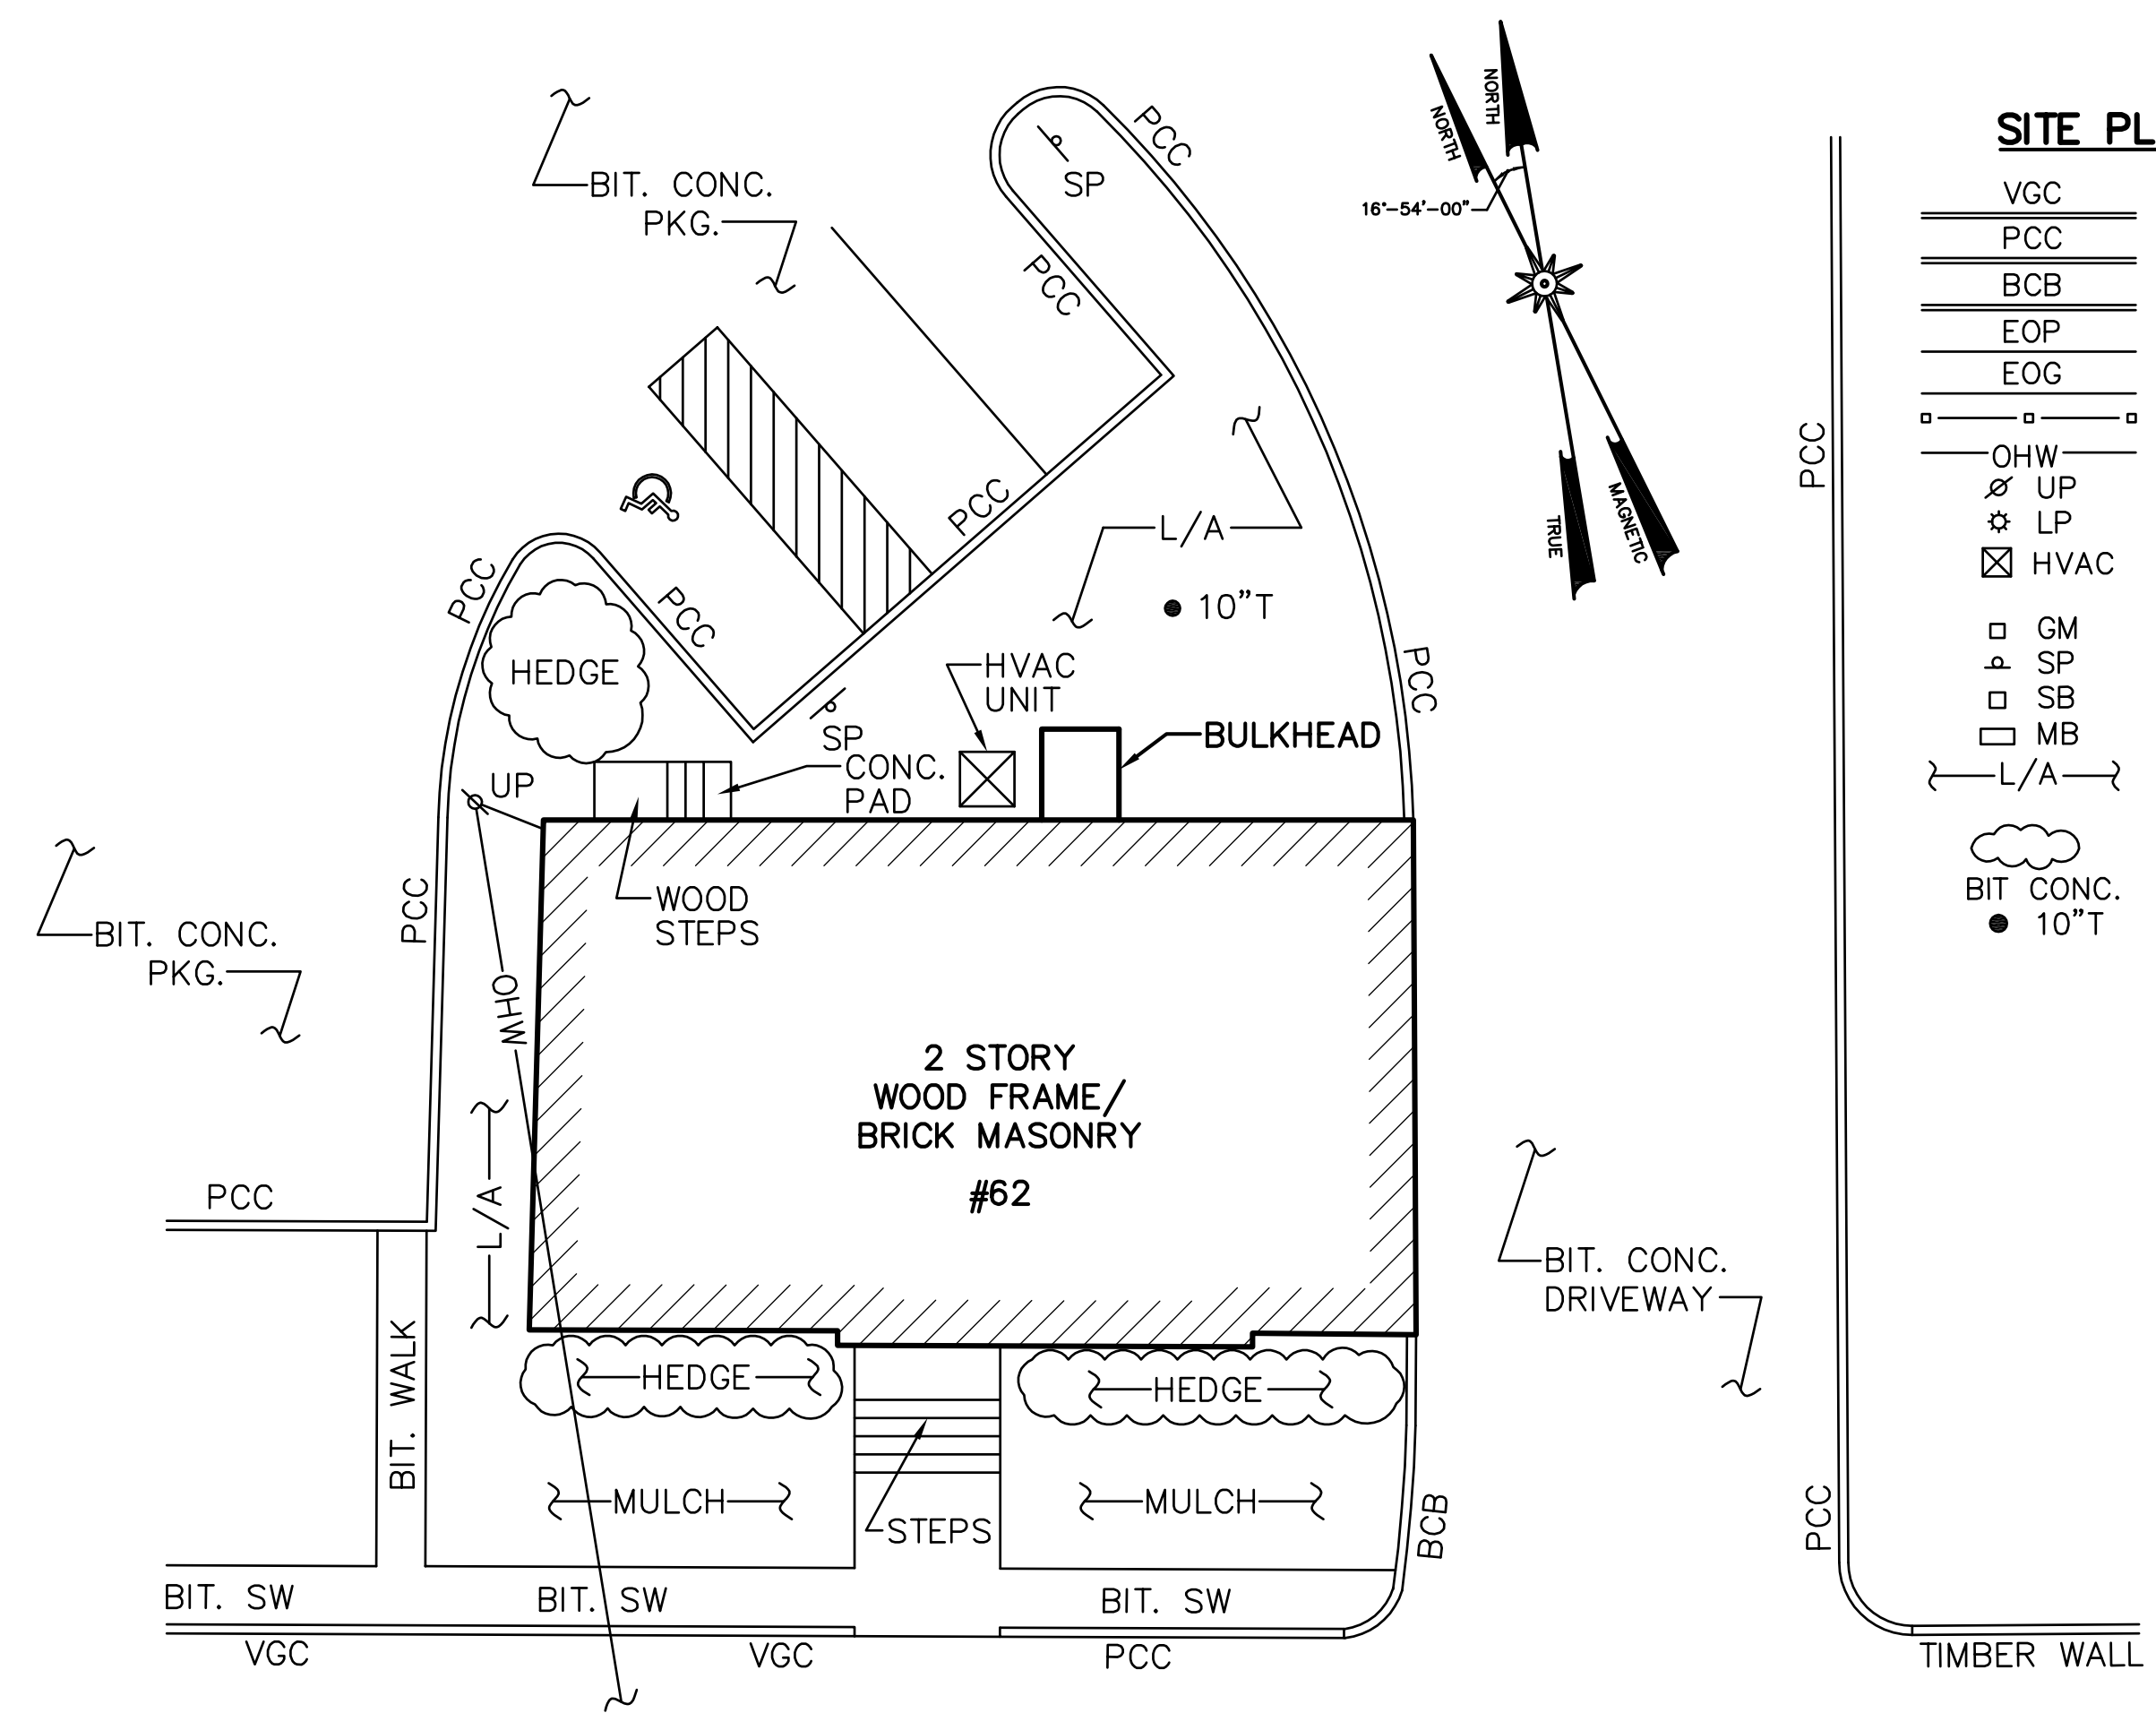


FLOOR PLAN LEGEND

- ▼ MAIN ENTRANCE
- ▽ SECONDARY ENTRANCE
- B BATHROOM
- C CLOSET
- VCT VINYL CLAY TILE

BASEMENT FLOOR PLAN

SCALE: 1/4"=1'-0"

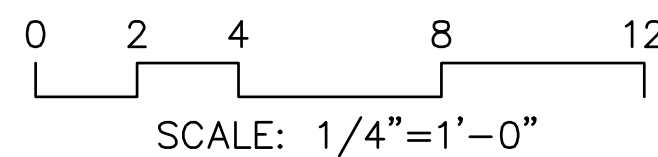

SITE PLAN LEGEND

- VGC VERTICAL GRANITE CURB
- PCC PLAIN CONCRETE CURB
- BCB BIT. CONC. BERM
- EOP EDGE OF PAVEMENT
- EOG EDGE OF GRASS
- W FENCE WOOD FENCE
- OHW OVERHEAD WIRE
- UP UTILITY POLE
- LP LIGHT POLE
- HVAC HEATING, VENTILATION AND AIR CONDITIONING SYSTEM
- GM GAS METER
- SP SIGN POST
- SB STONE BOUND
- MB MAIL BOX
- L/A LANDSCAPED AREA W/ PLANTINGS
- SHRUBS SHRUBS
- BIT CONC. BITUMINOUS CONCRETE
- 10" T TREE

EASTERN (PUBLIC-VARIABLE WIDTH) AVENUE

SITE PLAN

SCALE: 1"=10'-0"