


EXHIBIT A-2

Floor Plan or Other Specific Description of Premises

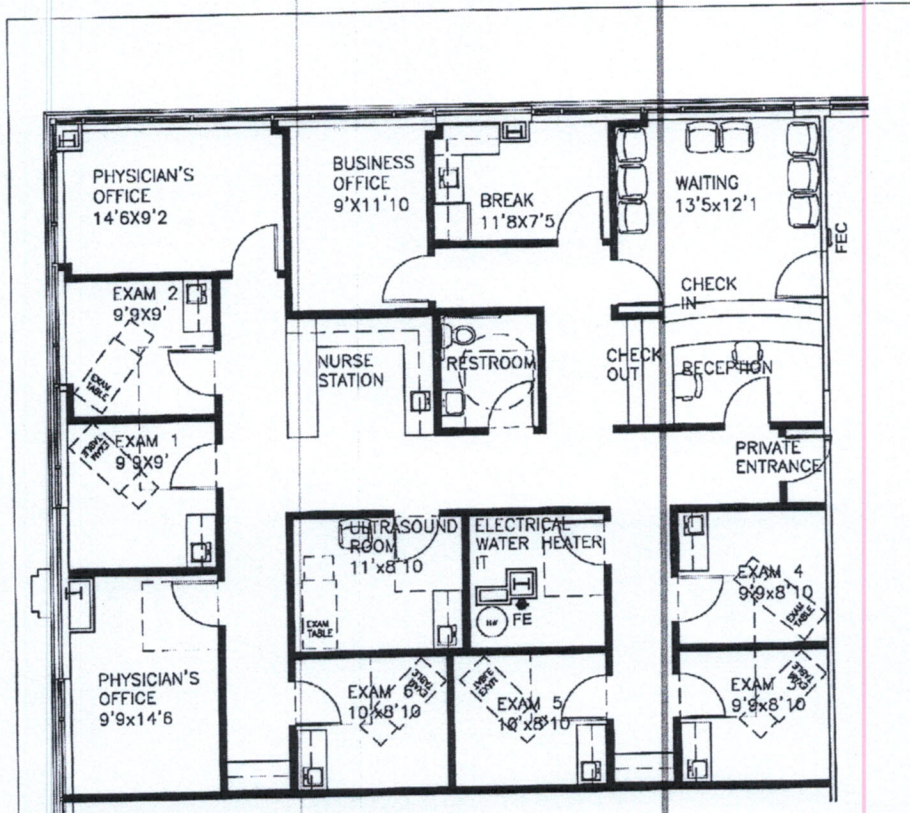

1 FLOOR PLAN


SCALE: 1/8"=1'-0"


2233 USF
2568 RSF

SUITE LOCATION

LEGEND

- NEW WALLS
- EXISTING CORRIDOR WALLS

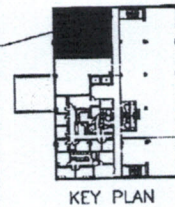

 Architecture • Planning • Interior Design 400 W. 10th St., Suite 1300 Fort Worth, TX 76102	<p>ISSUED FOR INTERIM REVIEW</p> <p>THIS DOCUMENT IS NOT TO BE USED FOR REGULATORY APPROVAL, PERMIT, OR CONSTRUCTION</p> <p>M. Davis McCune Texas Lic #: 13680 Date: 03/20/15</p>	SHEET TITLE	
		PRELIMINARY FLOOR PLAN	
REF: PROJ NO: 8150202 DATE: 03/20/15 FILE: .dwg DRAWN BY: PSH CHECKED BY: MDM	PROJECT		A101a
Dr. Edmondson-Suite 240		ALLIANCE MEDICAL CENTER 3025 North Tarrant Parkway Fort Worth, Texas 76177	