
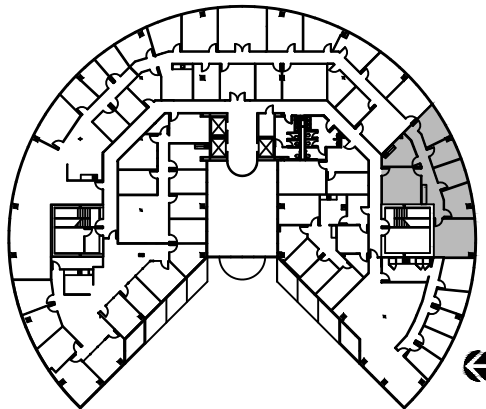


LEGEND		
EXISTING	NEW	LOW DEM.
WALLS		
NEW/RELOCATED DOOR		

ISSUE DATES		
NO.	DATE	REASON
1	07-29-2020	ISSUING REVIEW

GULF PLAZA  
 16010 BARKERS POINT, HOUSTON, TX 77079  
 SUITE 560

PROJECT:	907-GULF PLAZA
PLT/SCALE:	3/32"=1'-0"
CHECKED BY:	WM
FILE NAME:	907-GULF PLAZA
SHEET TITLE	
EXISTING PLAN	
SHEET NUMBER	
EX-1	

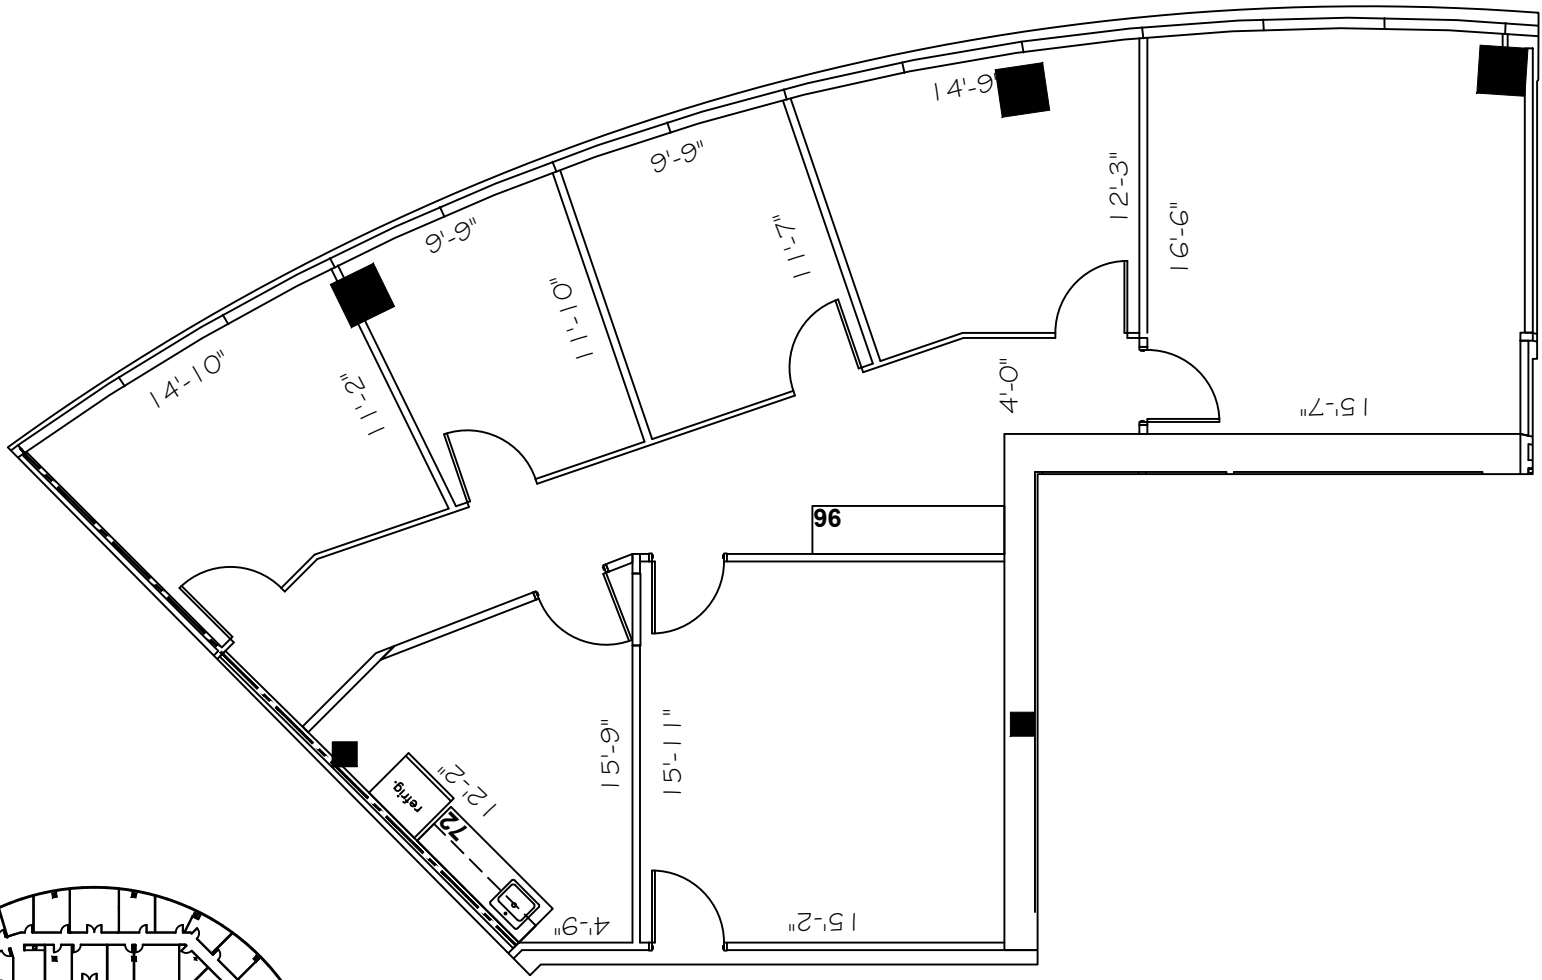

5th FLOOR  
KEY PLAN

# SUITE 560 1,734 NRA

**1** FLOOR PLAN  
SCALE: 3/32"=1'-0"

FLOOR PLANS MAY NOT BE TO SCALE AND MAY NOT REFLECT EXISTING CONDITIONS AND SHALL NOT BE RELIED UPON AS SUCH THESE DRAWINGS ARE DESIGN INTENT AND ARE AN EXHIBIT TO THE LEASE