

4321 University Drive at
Westchase Plaza

±1,700 SF available
Between Harbor Freight &
Badcock Furniture

Huntsville, AL



Plaza includes: Badcock Furniture, Harbor
Freight Tools, Taco Bell, Schlotzsky's,
Bojangles & Powerbook Medic

Traffic Count: Over 44,000 Cars per day
Convenient to University of Alabama
Huntsville (UAH)




Contact Alex Samples at:

525 Madison Street
Suite 205
Huntsville, AL 35801
256.533.0003

alex@samplesproperties.com
www.samplesproperties.com

4321 University Drive at Westchase Plaza

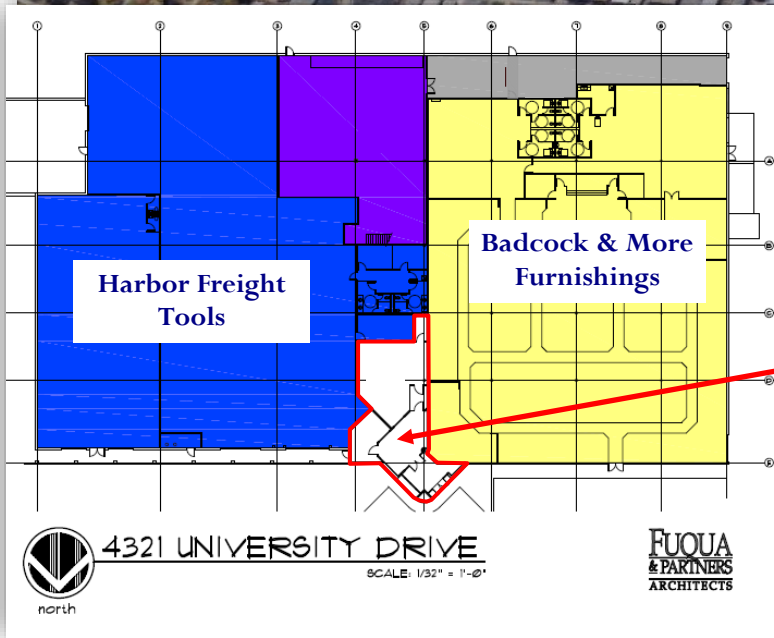


Contact Alex Samples at:

525 Madison Street
Suite 205
Huntsville, AL 35801
256.533.0003

alex@samplesproperties.com
www.samplesproperties.com

The terms, prices and floor plans may change without notice. All information provided was acquired from the owner or reliable sources, however, Samples Properties is not responsible for typographical errors or erroneous information deemed accurate at the time of publication.

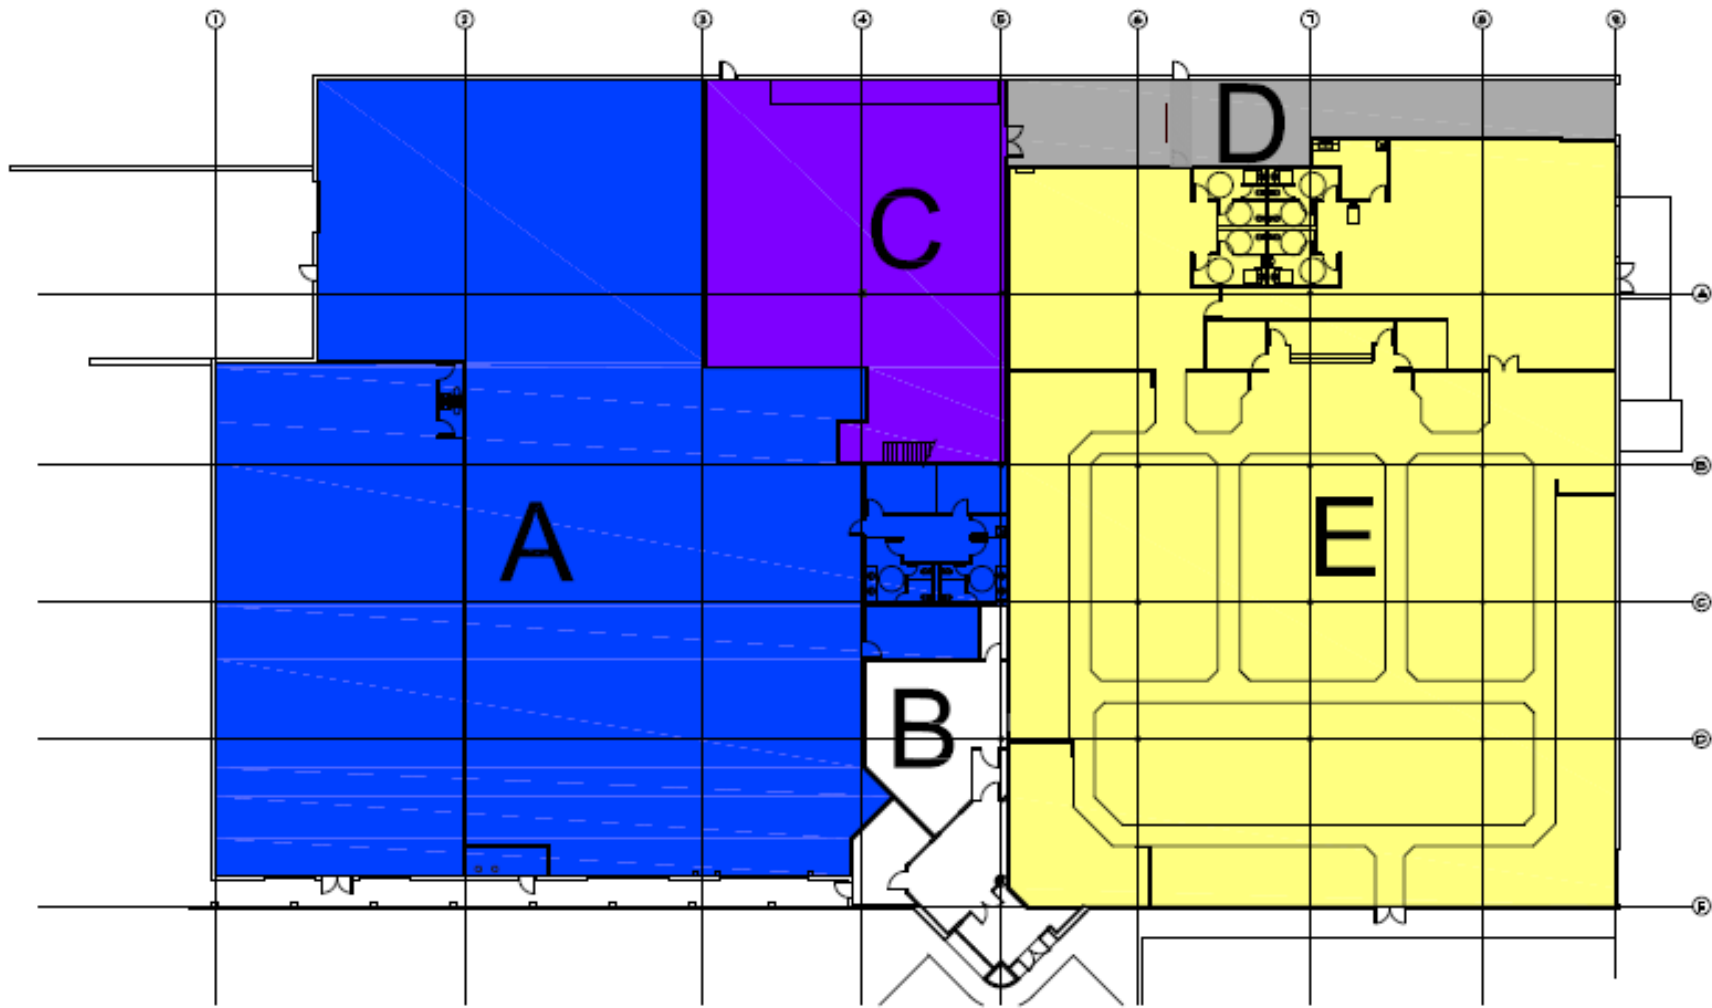

north

4321 UNIVERSITY DRIVE


SCALE: 1/32" = 1'-0"

**FUQUA
& PARTNERS
ARCHITECTS**

Contact Alex Samples at:

525 Madison Street
Suite 205
Huntsville, AL 35801
256.533.0003

alex@samplesproperties.com
www.samplesproperties.com

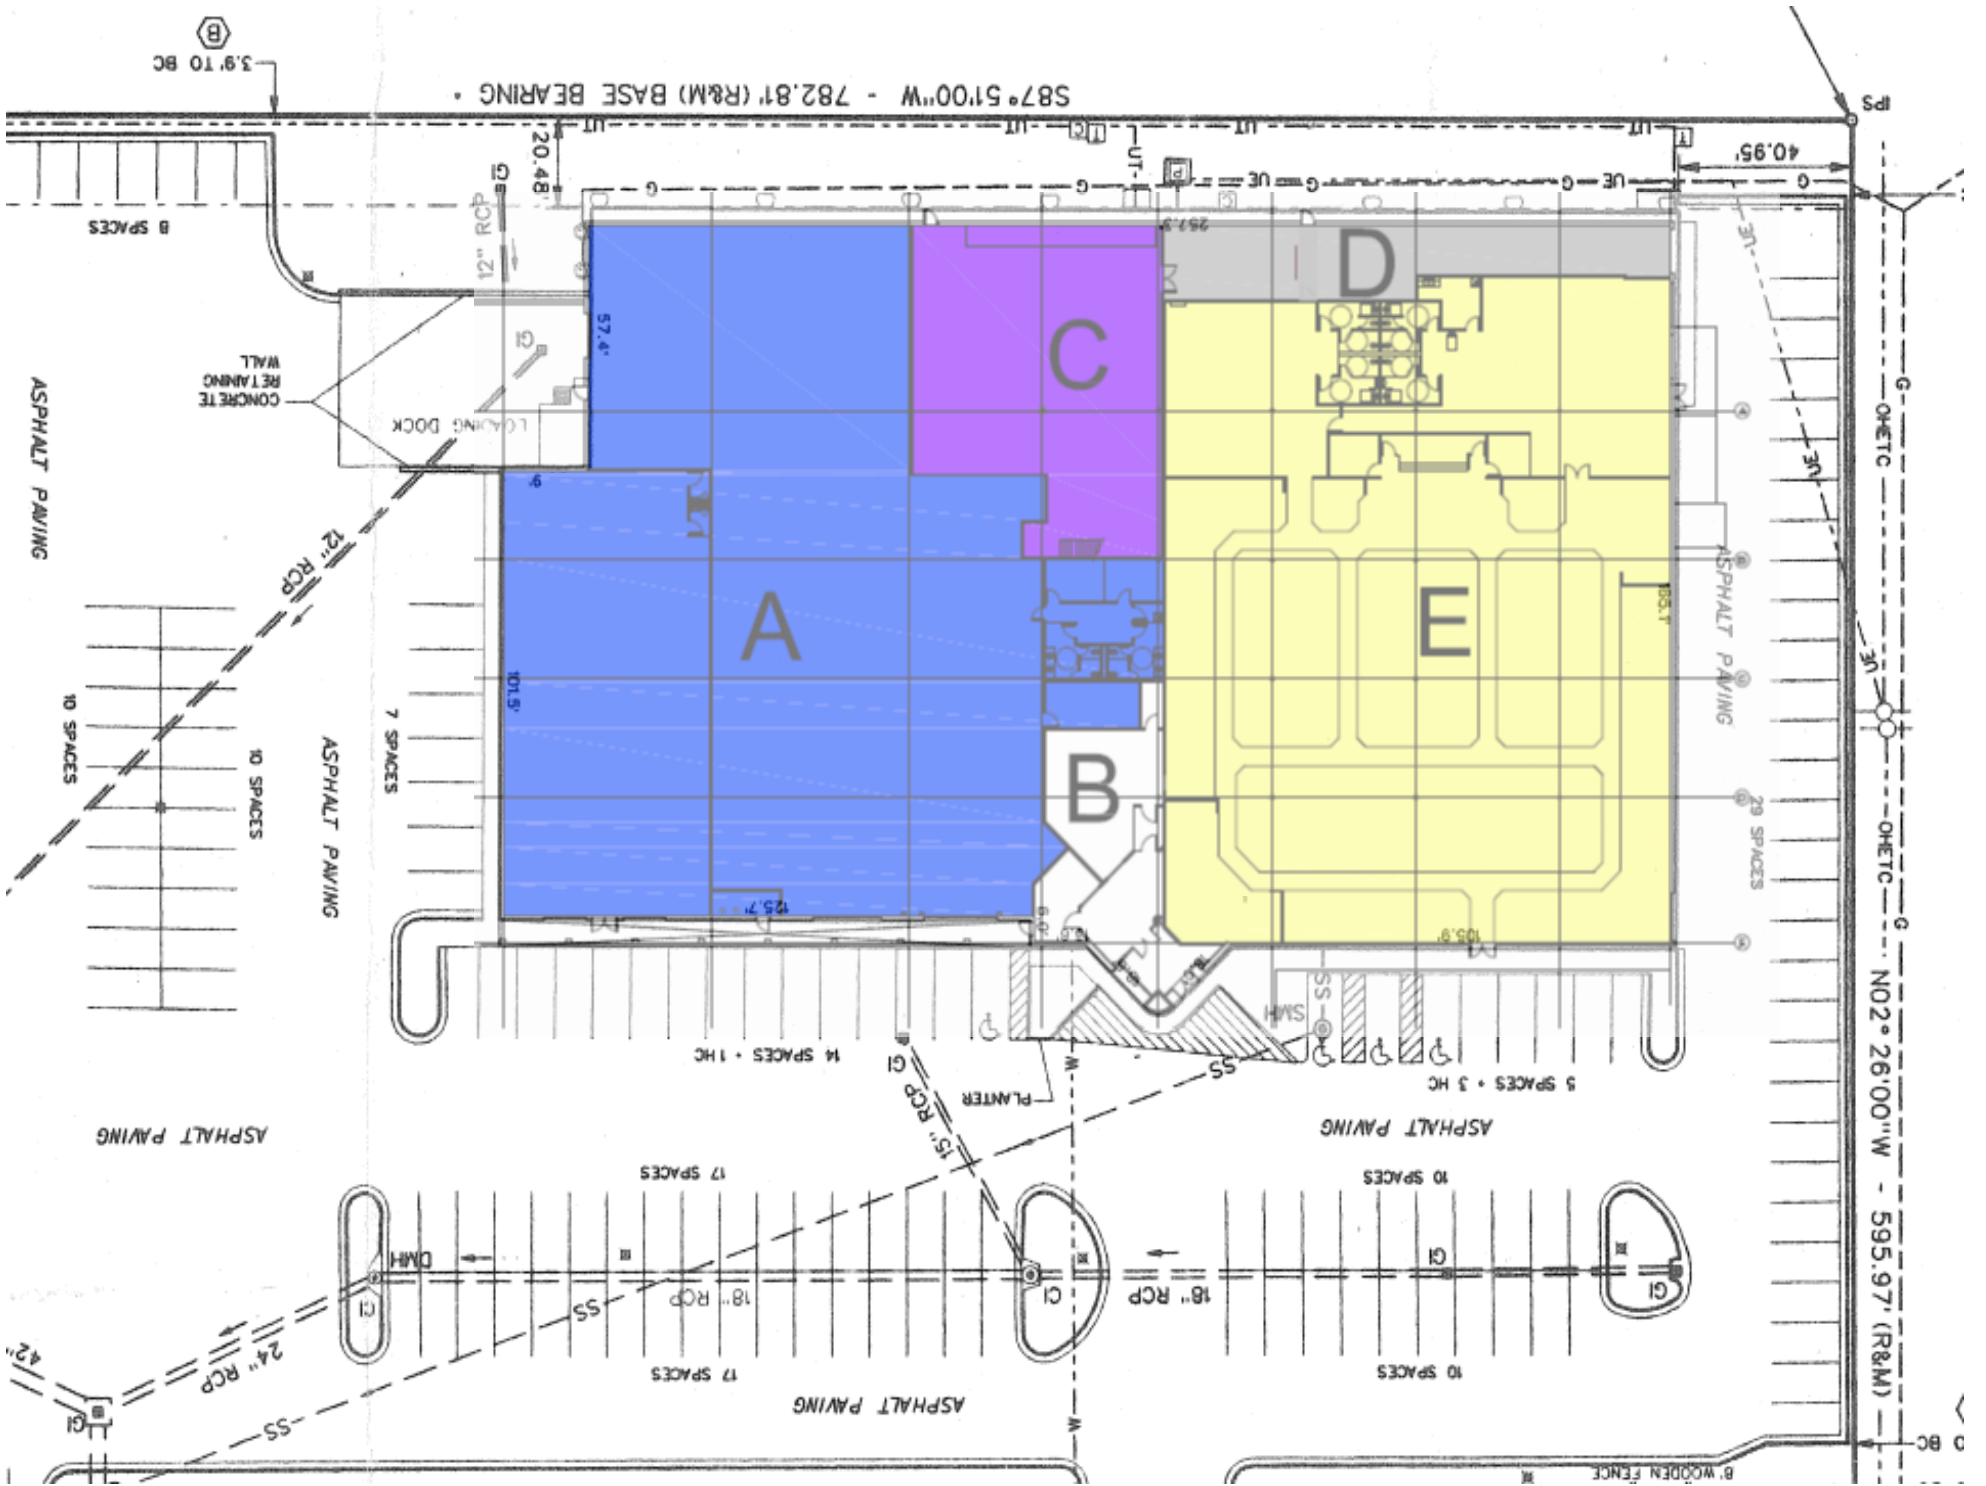

The terms, floor plans and prices may change without notice. All information provided was acquired from the owner or reliable sources, however, Samples Properties is not responsible for typographical errors or erroneous information deemed accurate at the time of publication.