


3301 Northland Dr. New Floor Plan

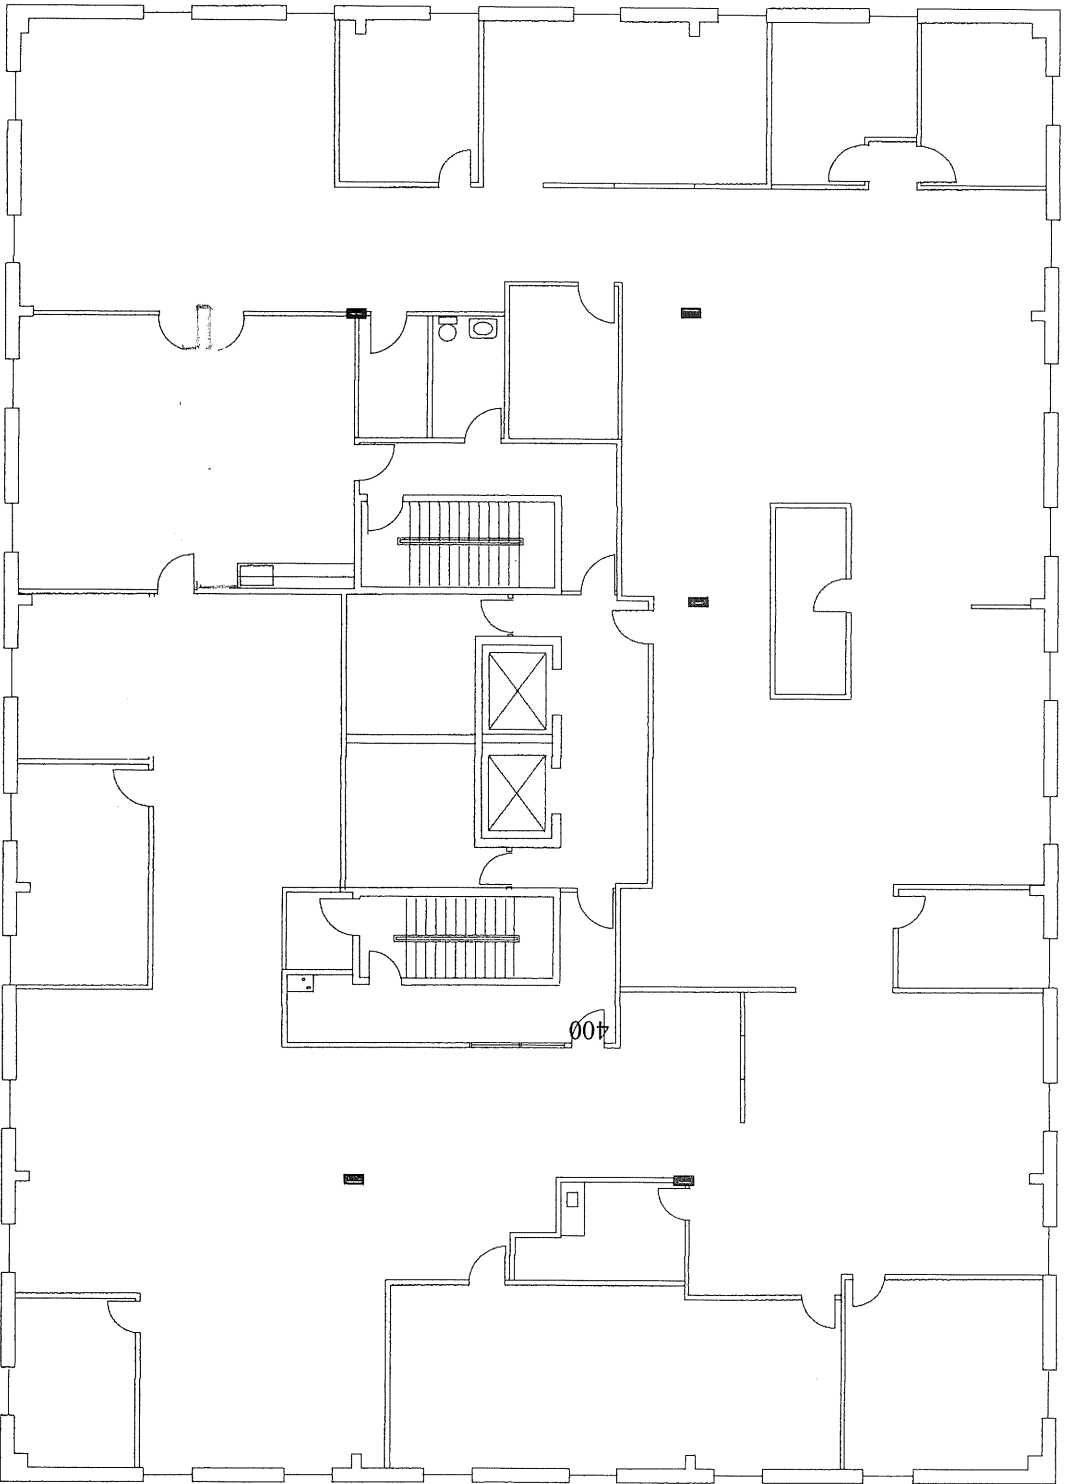

Scale: 3/32" = 1'-0"