



8235 VICAR DR

SAN ANTONIO, TEXAS

FOR SALE

12,112 sf bldg on 1.72 ac

Newly remodeled

Plenty of parking

Security system

Overhead doors

\$889,000

**FOR MORE INFORMATION,
PLEASE CONTACT:**

JOHNNY BERNAL


Ph: 210.496.7775

jbernal@dirdealers.com

RYAN KUHL

Ph: 210.496.7775

rkuhl@dirdealers.com

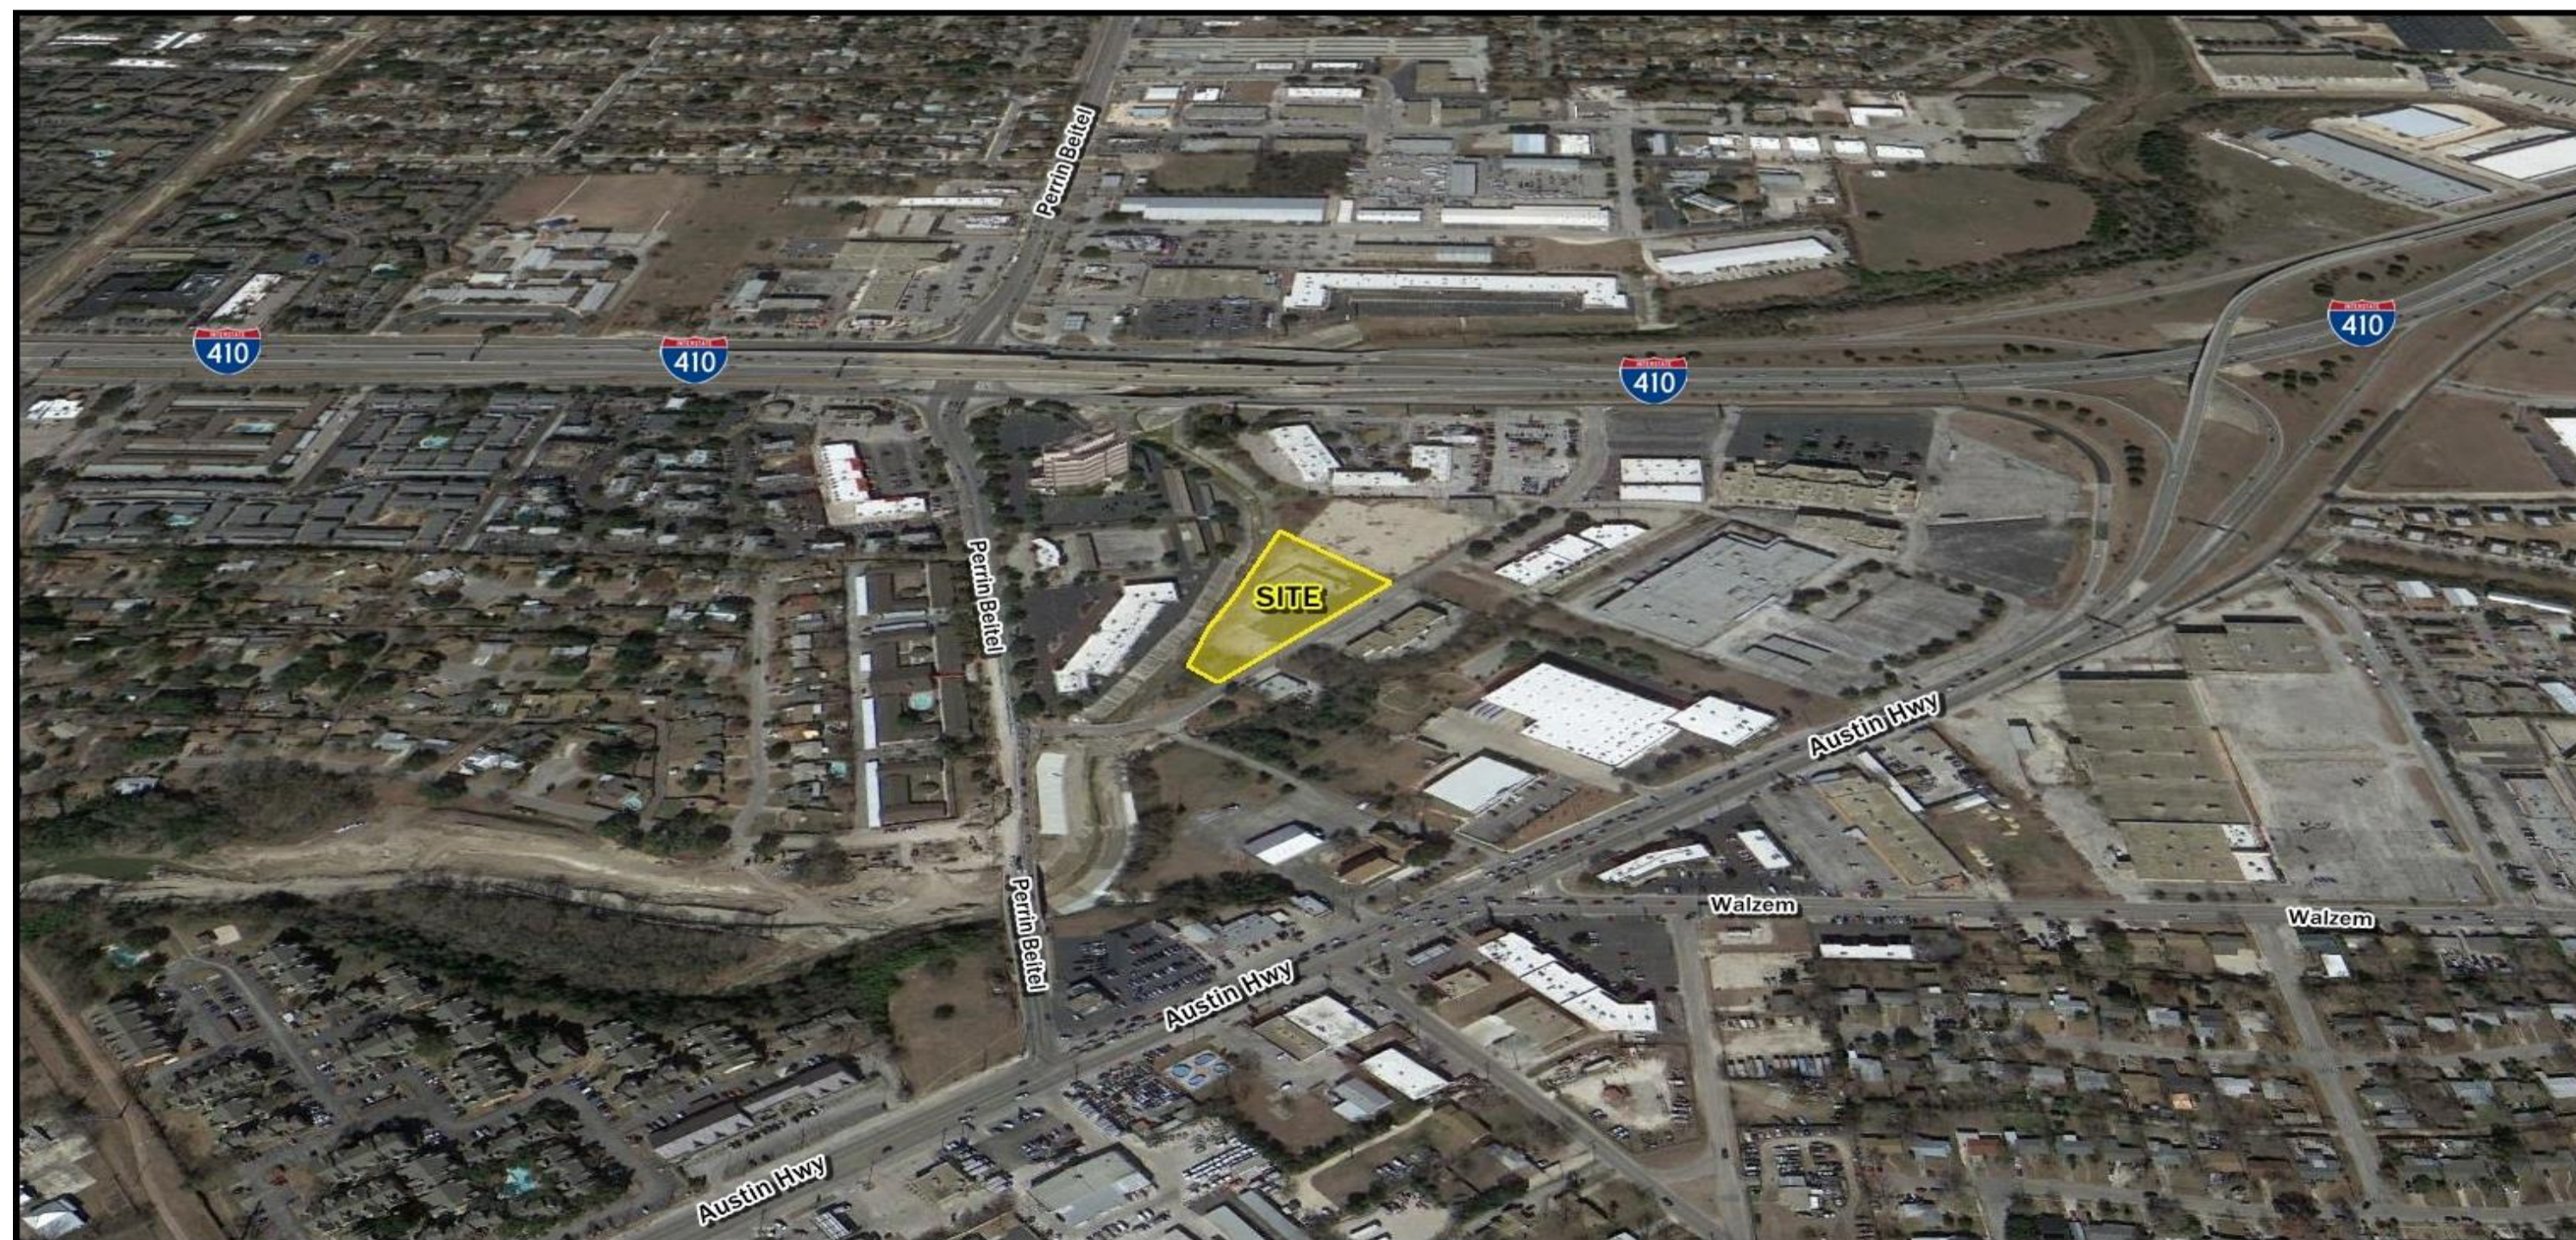

**FIRST AMERICAN
COMMERCIAL PROPERTY GROUP**



18618 Tuscany Stone, Ste. 210

San Antonio, TX 78258

Ph: 210.496.7775 | Fax: 210.496.3256

www.dirdealers.com

SITE PLAN

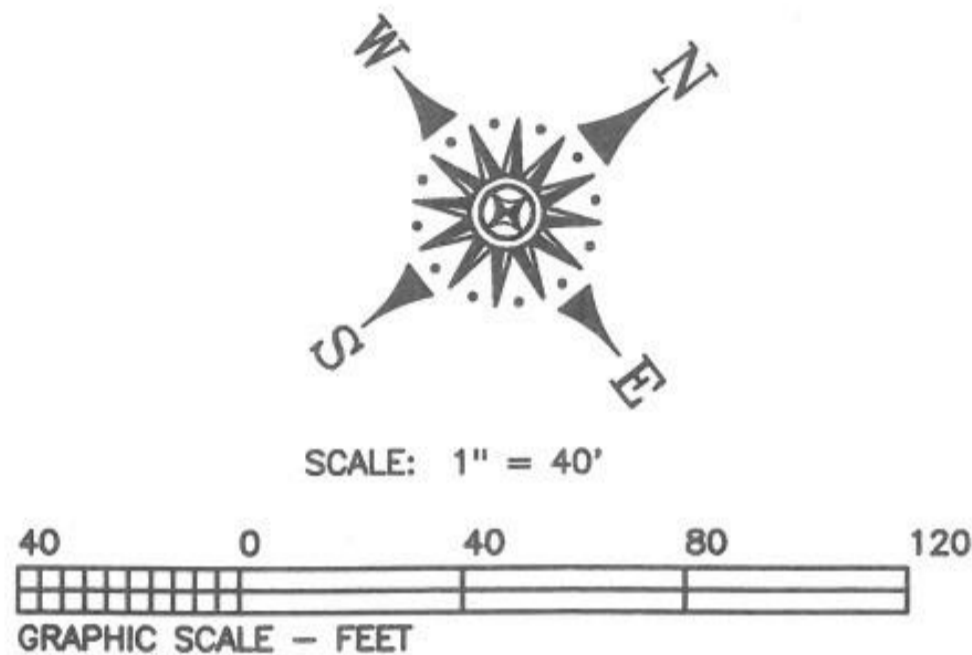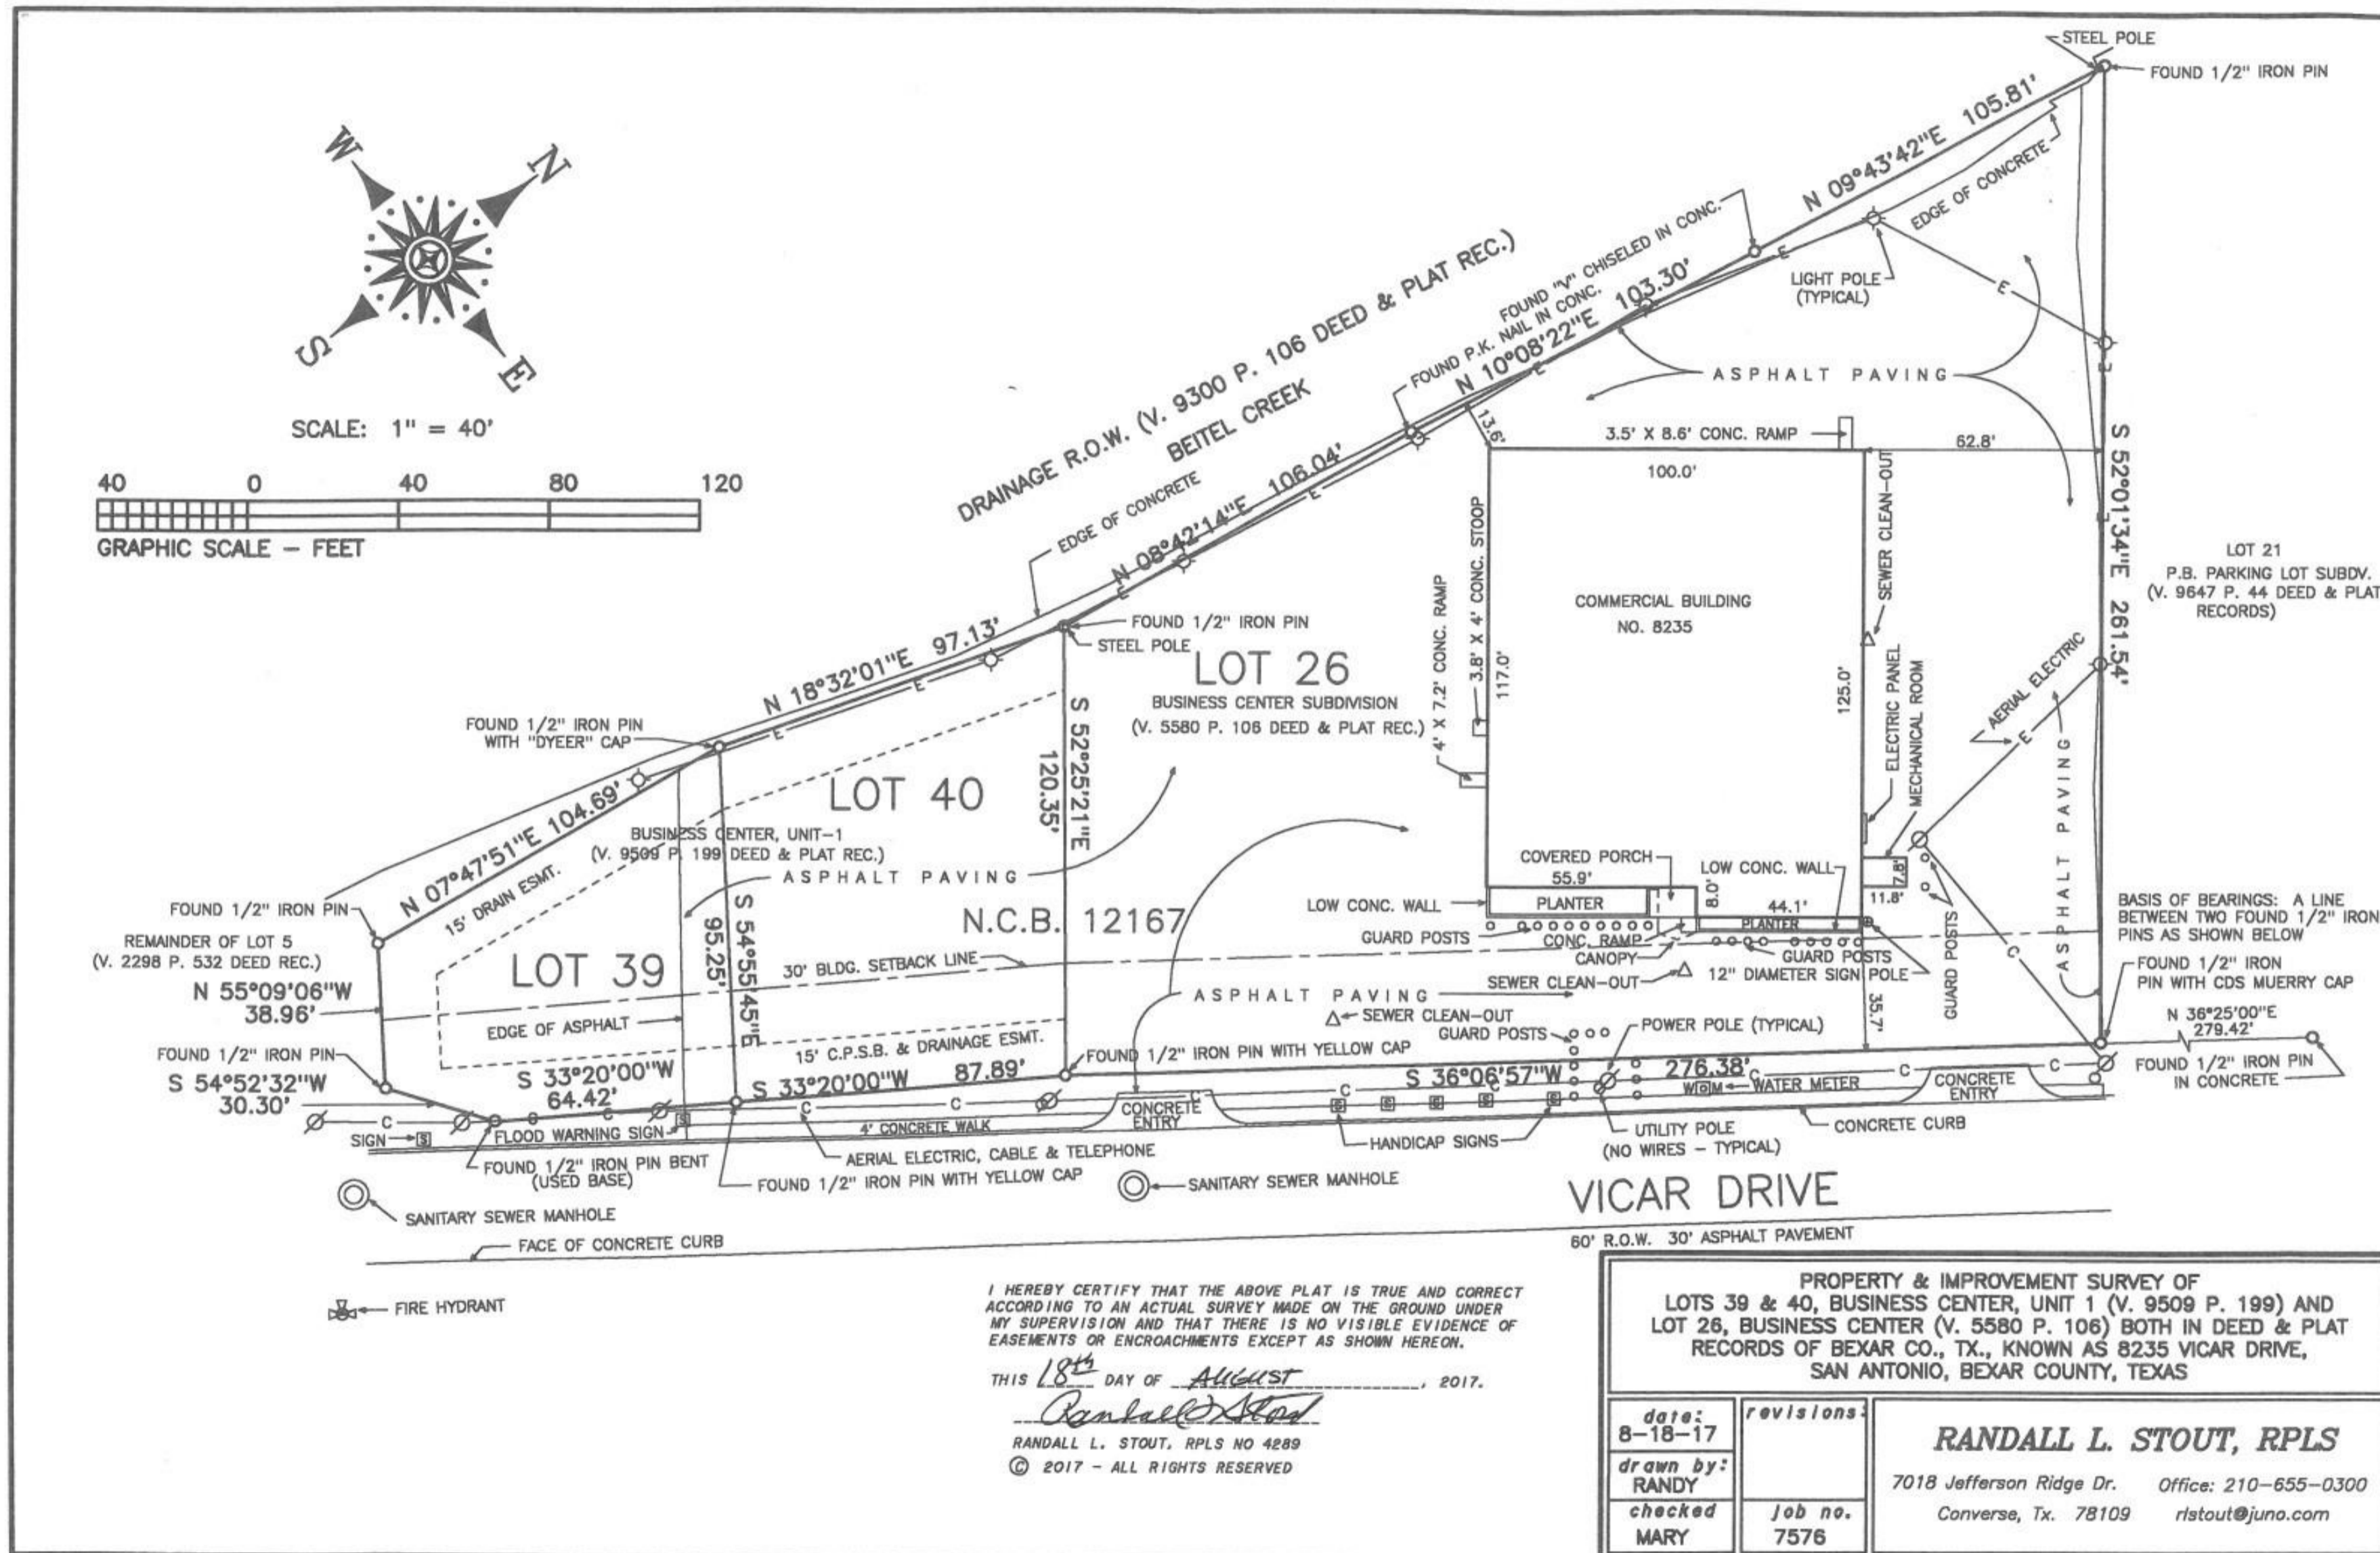

I HEREBY CERTIFY THAT THE ABOVE PLAT IS TRUE AND CORRECT ACCORDING TO AN ACTUAL SURVEY MADE ON THE GROUND UNDER MY SUPERVISION AND THAT THERE IS NO VISIBLE EVIDENCE OF EASEMENTS OR ENCROACHMENTS EXCEPT AS SHOWN HEREON.

THIS 18th DAY OF AUGUST, 2017.

Randall L. Stout

RANDALL L. STOUT, RPLS NO 4289
© 2017 - ALL RIGHTS RESERVED

PROPERTY & IMPROVEMENT SURVEY OF
LOTS 39 & 40, BUSINESS CENTER, UNIT 1 (V. 9509 P. 199) AND
LOT 26, BUSINESS CENTER (V. 5580 P. 106) BOTH IN DEED & PLAT
RECORDS OF BEXAR CO., TX., KNOWN AS 8235 VICAR DRIVE,
SAN ANTONIO, BEXAR COUNTY, TEXAS

date: 8-18-17	revisions:
drawn by: RANDY	
checked MARY	job no. 7576

RANDALL L. STOUT, RPLS
7018 Jefferson Ridge Dr. Office: 210-655-0300
Converse, Tx. 78109 rstout@juno.com



Information About Brokerage Services

Texas law requires all real estate license holders to give the following information about brokerage services to prospective buyers, tenants, sellers and landlords.

TYPES OF REAL ESTATE LICENSE HOLDERS:

- A **BROKER** is responsible for all brokerage activities, including acts performed by sales agents sponsored by the broker.
- A **SALES AGENT** must be sponsored by a broker and works with clients on behalf of the broker.

A BROKER'S MINIMUM DUTIES REQUIRED BY LAW (A client is the person or party that the broker represents):

- Put the interests of the client above all others, including the broker's own interests;
- Inform the client of any material information about the property or transaction received by the broker;
- Answer the client's questions and present any offer to or counter-offer from the client; and
- Treat all parties to a real estate transaction honestly and fairly.

A LICENSE HOLDER CAN REPRESENT A PARTY IN A REAL ESTATE TRANSACTION:

AS AGENT FOR OWNER (SELLER/LANDLORD): The broker becomes the property owner's agent through an agreement with the owner, usually in a written listing to sell or property management agreement. An owner's agent must perform the broker's minimum duties above and must inform the owner of any material information about the property or transaction known by the agent, including information disclosed to the agent or subagent by the buyer or buyer's agent.

AS AGENT FOR BUYER/TENANT: The broker becomes the buyer/tenant's agent by agreeing to represent the buyer, usually through a written representation agreement. A buyer's agent must perform the broker's minimum duties above and must inform the buyer of any material information about the property or transaction known by the agent, including information disclosed to the agent by the seller or seller's agent.

AS AGENT FOR BOTH - INTERMEDIARY: To act as an intermediary between the parties the broker must first obtain the written agreement of *each party* to the transaction. The written agreement must state who will pay the broker and, in conspicuous bold or underlined print, set forth the broker's obligations as an intermediary. A broker who acts as an intermediary:

- Must treat all parties to the transaction impartially and fairly;
- May, with the parties' written consent, appoint a different license holder associated with the broker to each party (owner and buyer) to communicate with, provide opinions and advice to, and carry out the instructions of each party to the transaction.
- Must not, unless specifically authorized in writing to do so by the party, disclose:
 - o that the owner will accept a price less than the written asking price;
 - o that the buyer/tenant will pay a price greater than the price submitted in a written offer; and
 - o any confidential information or any other information that a party specifically instructs the broker in writing not to disclose, unless required to do so by law.

AS SUBAGENT: A license holder acts as a subagent when aiding a buyer in a transaction without an agreement to represent the buyer. A subagent can assist the buyer but does not represent the buyer and must place the interests of the owner first.

TO AVOID DISPUTES, ALL AGREEMENTS BETWEEN YOU AND A BROKER SHOULD BE IN WRITING AND CLEARLY ESTABLISH:

- The broker's duties and responsibilities to you, and your obligations under the representation agreement.
- Who will pay the broker for services provided to you, when payment will be made and how the payment will be calculated.

LICENSE HOLDER CONTACT INFORMATION: This notice is being provided for information purposes. It does not create an obligation for you to use the broker's services. Please acknowledge receipt of this notice below and retain a copy for your records.

First American Commercial Property Group	562388	cscott@diridealers.com	(210) 496-7775
Licensed Broker /Broker Firm Name or Primary Assumed Business Name	License No.	Email	Phone
Craig Benton Scott	501123	cscott@diridealers.com	(210) 496-7775
Designated Broker of Firm	License No.	Email	Phone
Craig Benton Scott	501123	cscott@diridealers.com	(210) 496-7775
Licensed Supervisor of Sales Agent/ Associate	License No.	Email	Phone
Sales Agent/Associate's Name	License No.	Email	Phone

Buyer/Tenant/Seller/Landlord Initials _____ Date _____