

FOR SALE

\$549,000

 **COLDWELL
BANKER
COMMERCIAL**
DEVONSHIRE REALTY



1750 W. Washington St., Springfield, IL. 62702

Property Information

BUILDING SF

26,346 SF

ZONING

R-5b

LOT SIZE

2+ AC

AREA DESCRIPTION

East on Washington Street, between Fairhills Mall Shopping Center and Hickory Glen Senior Living. Nearby properties include County Market, Starbucks, Dunkin' Donuts, Grant Middle School, Catholic Pastoral Center, and Pasfield Golf Course.

PROPERTY DESCRIPTION

This 26,346 SQFT former skilled nursing facility sits on 2+ acres and features 50 rooms +/- with restrooms and showers, a main dining/activity area in the center, several private offices, break room, kitchen, laundry facility, and storage. 2 storage sheds are located in the rear. 30 parking spaces +/- in front and back. Could be redeveloped or reused for assisted living and/or apartments.



Blake Pryor
217-725-9518
bpryor@cbcdr.com

CBCDR.COM


© 2019 Coldwell Banker Real Estate LLC, Coldwell Banker Commercial Affiliates. All Rights Reserved. Coldwell Banker Real Estate LLC, Coldwell Banker Commercial Affiliates fully supports the principles of the Equal Opportunity Act. Each Office is Independently Owned and Operated. Coldwell Banker Commercial and the Coldwell Banker Commercial Logo are registered service marks owned by Coldwell Banker Real Estate LLC, dba Coldwell Banker Commercial Affiliates.

Coldwell Banker Commercial
Devonshire Realty
Springfield, IL
217-547-6650

FOR SALE
\$549,000

**COLDWELL
BANKER
COMMERCIAL
DEVONSHIRE REALTY**

Floor Plan

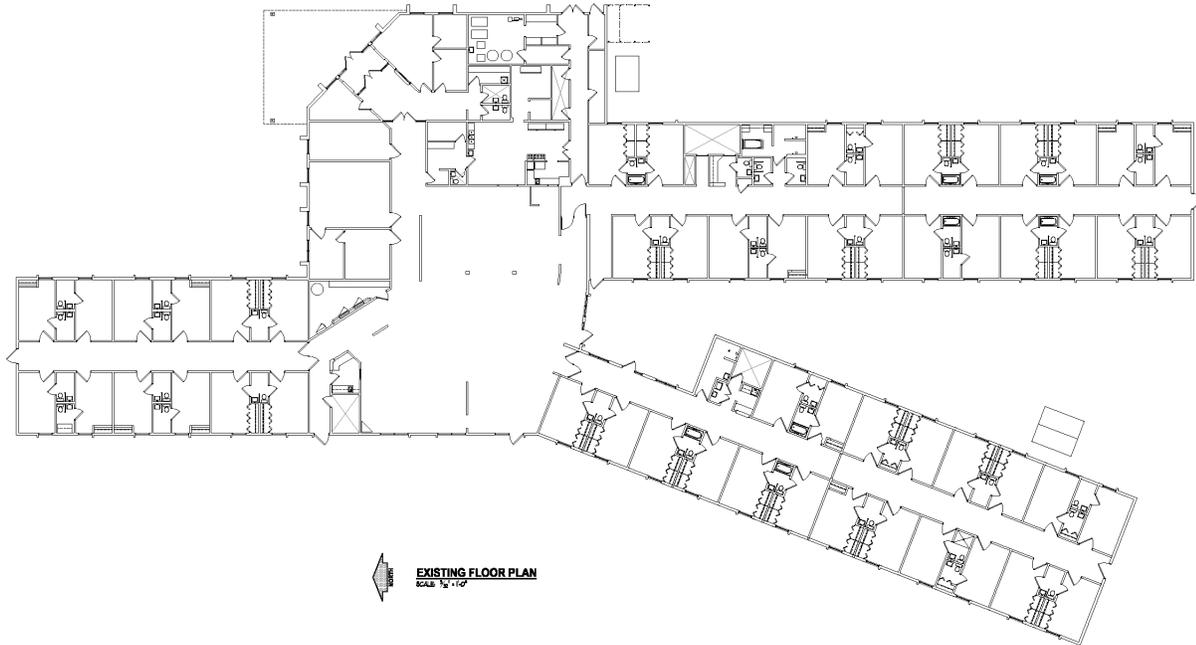

EXISTING FLOOR PLAN
SCALE: 1/8" = 1'-0"

Van Lloyd
ARCHITECTS

EXISTING FLOOR PLAN
oak terrace
1700 WEST WASHINGTON STREET
SPRINGFIELD, ILLINOIS 62704

Date: **July 14, 2019**
Project No: **19-025**
Drawn By: **EBB**
Revised: -
Sheet: -

A-1
OF 1 SHEETS



Blake Pryor
217-725-9518
bpryor@cbcdr.com

CBCDR.COM

© 2019 Coldwell Banker Real Estate LLC, Coldwell Banker Commercial Affiliates. All Rights Reserved. Coldwell Banker Real Estate LLC, Coldwell Banker Commercial Affiliates fully supports the principles of the Equal Opportunity Act. Each Office is Independently Owned and Operated. Coldwell Banker Commercial and the Coldwell Banker Commercial Logo are registered service marks owned by Coldwell Banker Real Estate LLC, dba Coldwell Banker Commercial Affiliates.

**Coldwell Banker Commercial
Devonshire Realty
Springfield, IL
217-547-6650**