



Adjacent Suite

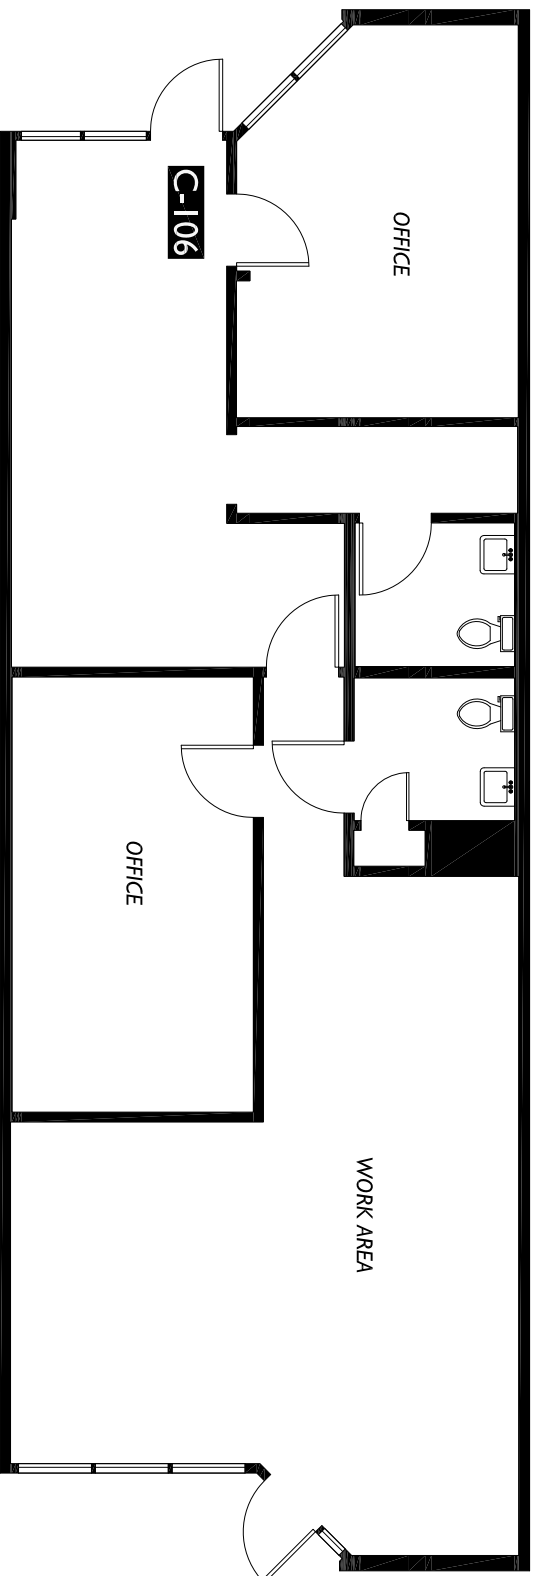

Adjacent Suite

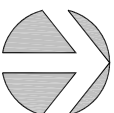

West Valley Business Park 6625 S 190th Street Suite B-104 Kent, WA 98032		West Valley Business Park 6625 S 190th Street Kent, WA 98032	
Client		Subject	
Suite Plan		C-106	
Floor		C-106	
Scale		1/8" = 1'-0"	
Measured: November 2014		Project: C14-749	

ZPD 2DFLOORPLANS.COM
206-328-7410 fax 206-328-4764
AS-BUILT FLOOR PLANS
1700 21st Avenue South Suite 100
Seattle, WA 98144