



**11514 Potranco Rd
Bexar County
San Antonio, TX**

**11.43 Gross Acres/
9.65 Net Acres
(Subject to Survey)**

CONTACT:

**JIM AKIN
OWNER'S BROKER**

210.496.7775

jakin@dirtddealers.com

**FIRST AMERICAN
COMMERCIAL
PROPERTY GROUP**

18618 Tuscany Stone,
Suite 210
San Antonio, TX 78258

210.496.7775

www.dirtddealers.com



Location: On the far west side of the San Antonio area, less than one mile outside Loop 1604. Potranco is a major east/west roadway that is becoming a heavily developed commercial corridor.

Zoning: None. This property is just west of the San Antonio city limits, but within ETJ.

Utilities: This is within the CPS Energy service area. SAWS maps show a 12" water line along the north side of Potranco Road. SAWS maps show a 36" sewer line at the rear/south boundary line of this property.

Prospective buyers should use a professional to closely examine the availability and capacity of the utilities to determine if they are suitable for the buyer's intended use.

Frontage: Approximately 425 feet on the south side of Potranco Rd.

Traffic Count: 26,747 VPD (TXDot 2016)

Flood Plain: As shown on the attached exhibit.


Improvements: Seller will retain the building on approximately 1 acre

Topography: The tract appears to have a gentle slope in a NE to SW direction. This land has moderate to heavy tree coverage.


Price: \$6.00/net sq. ft.
Reduced to \$5.00/net sq. ft.




Location Map

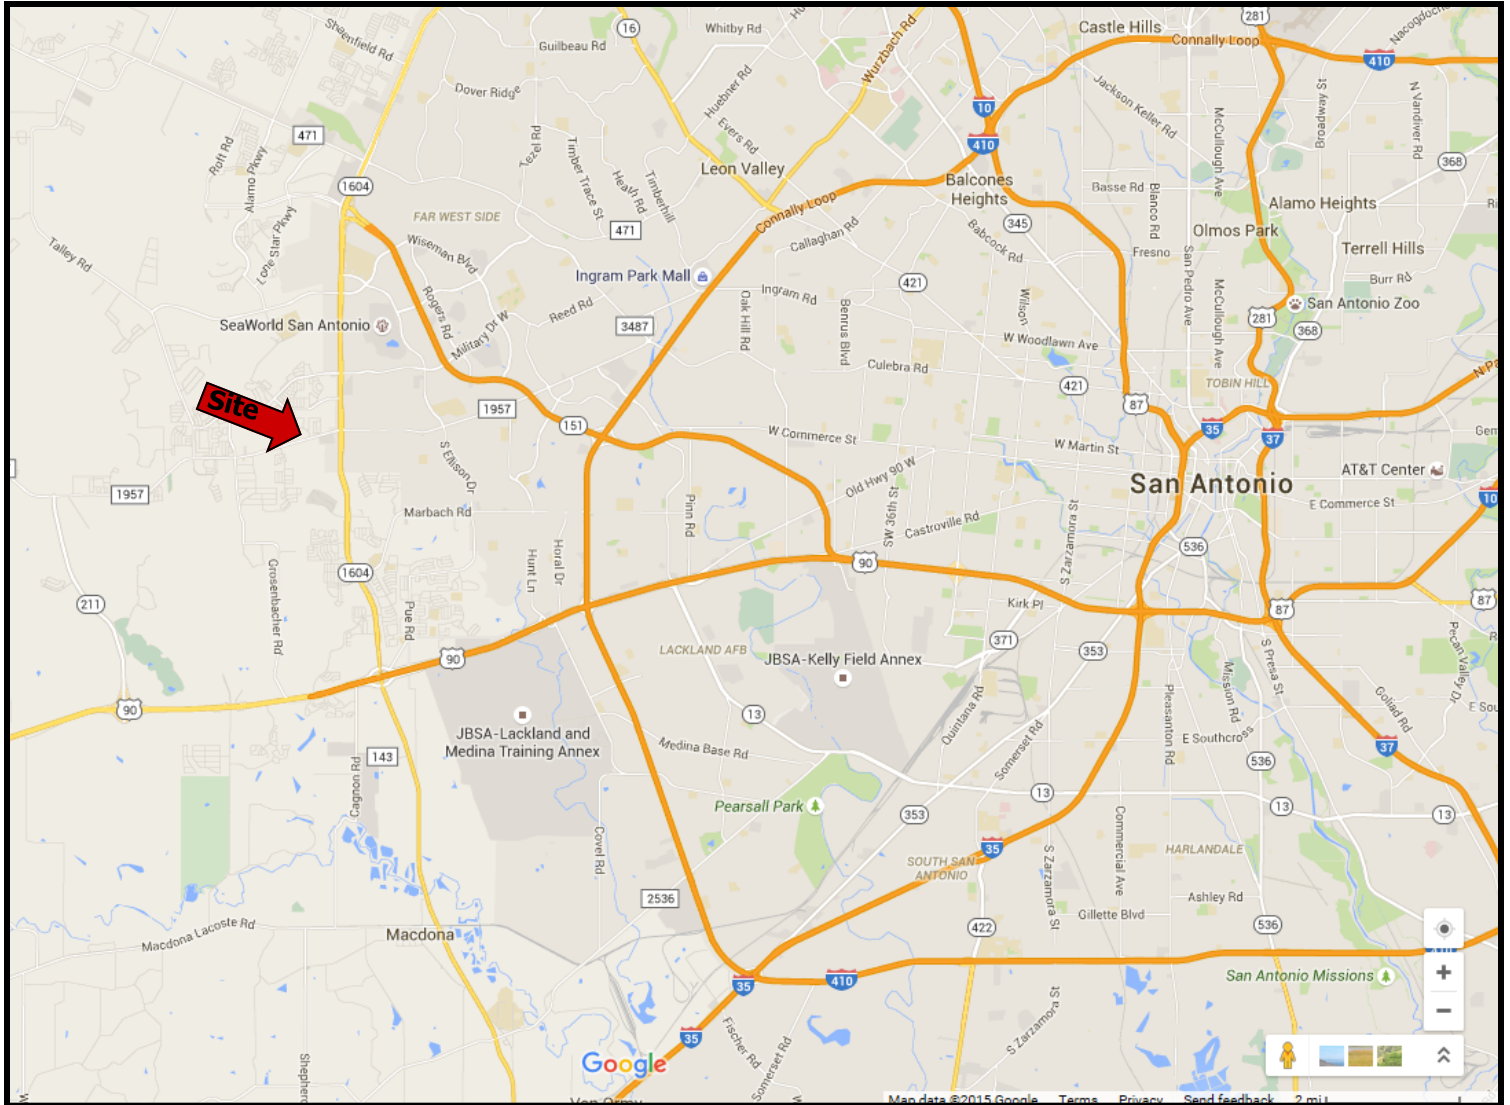


Previous Development Plan

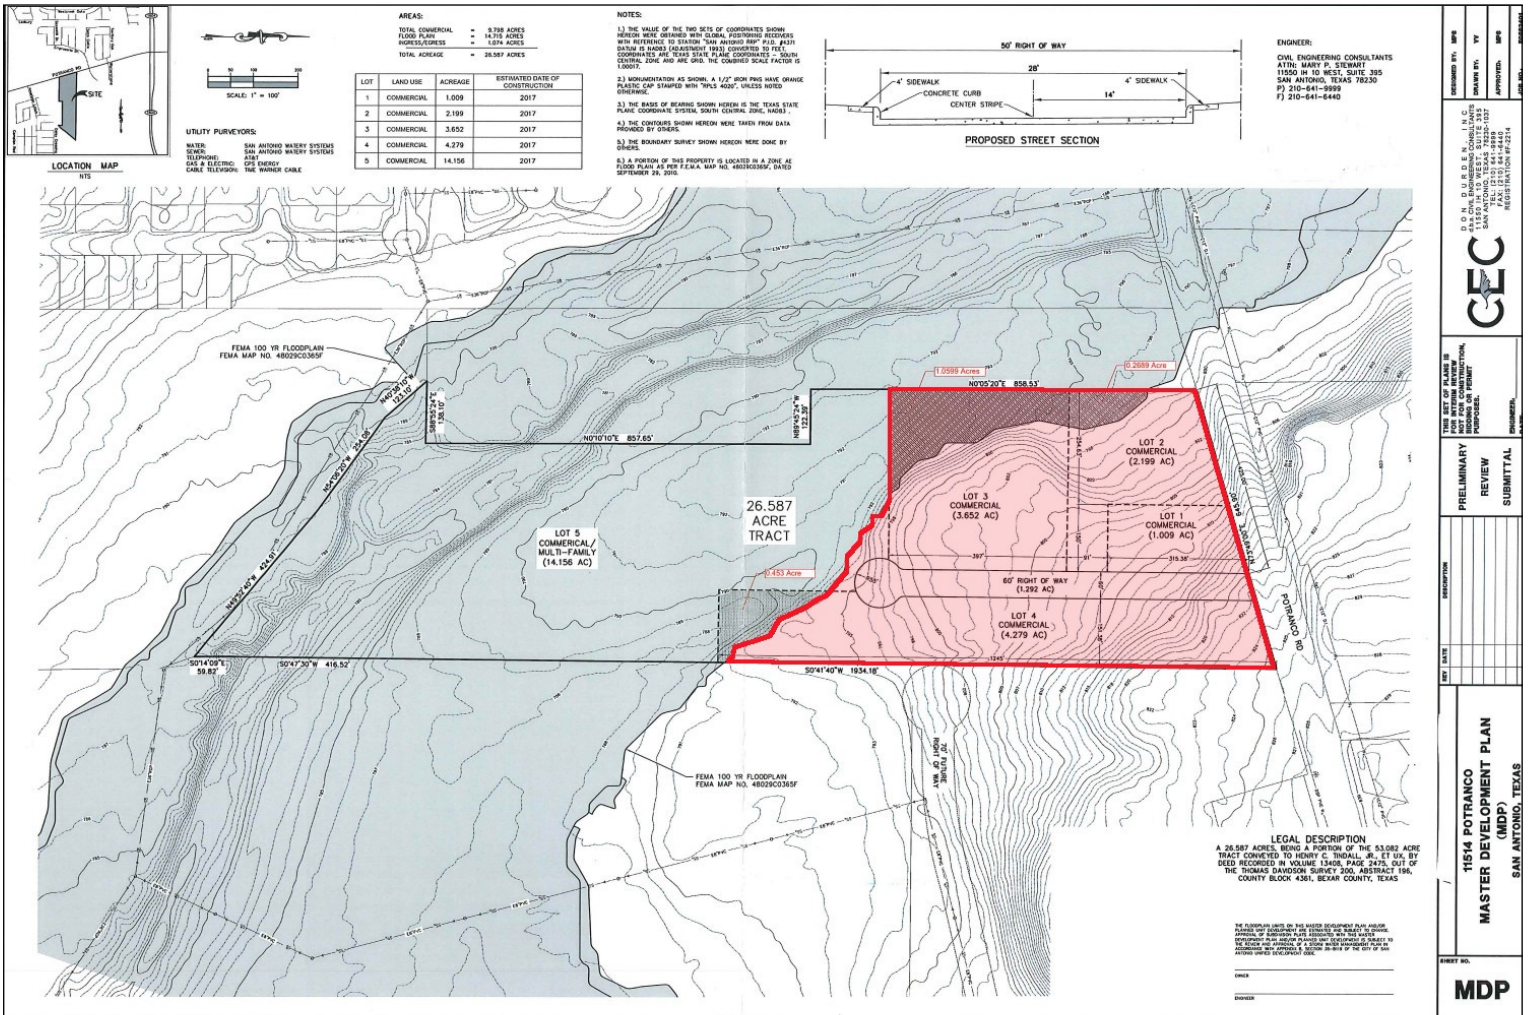


Site Plan

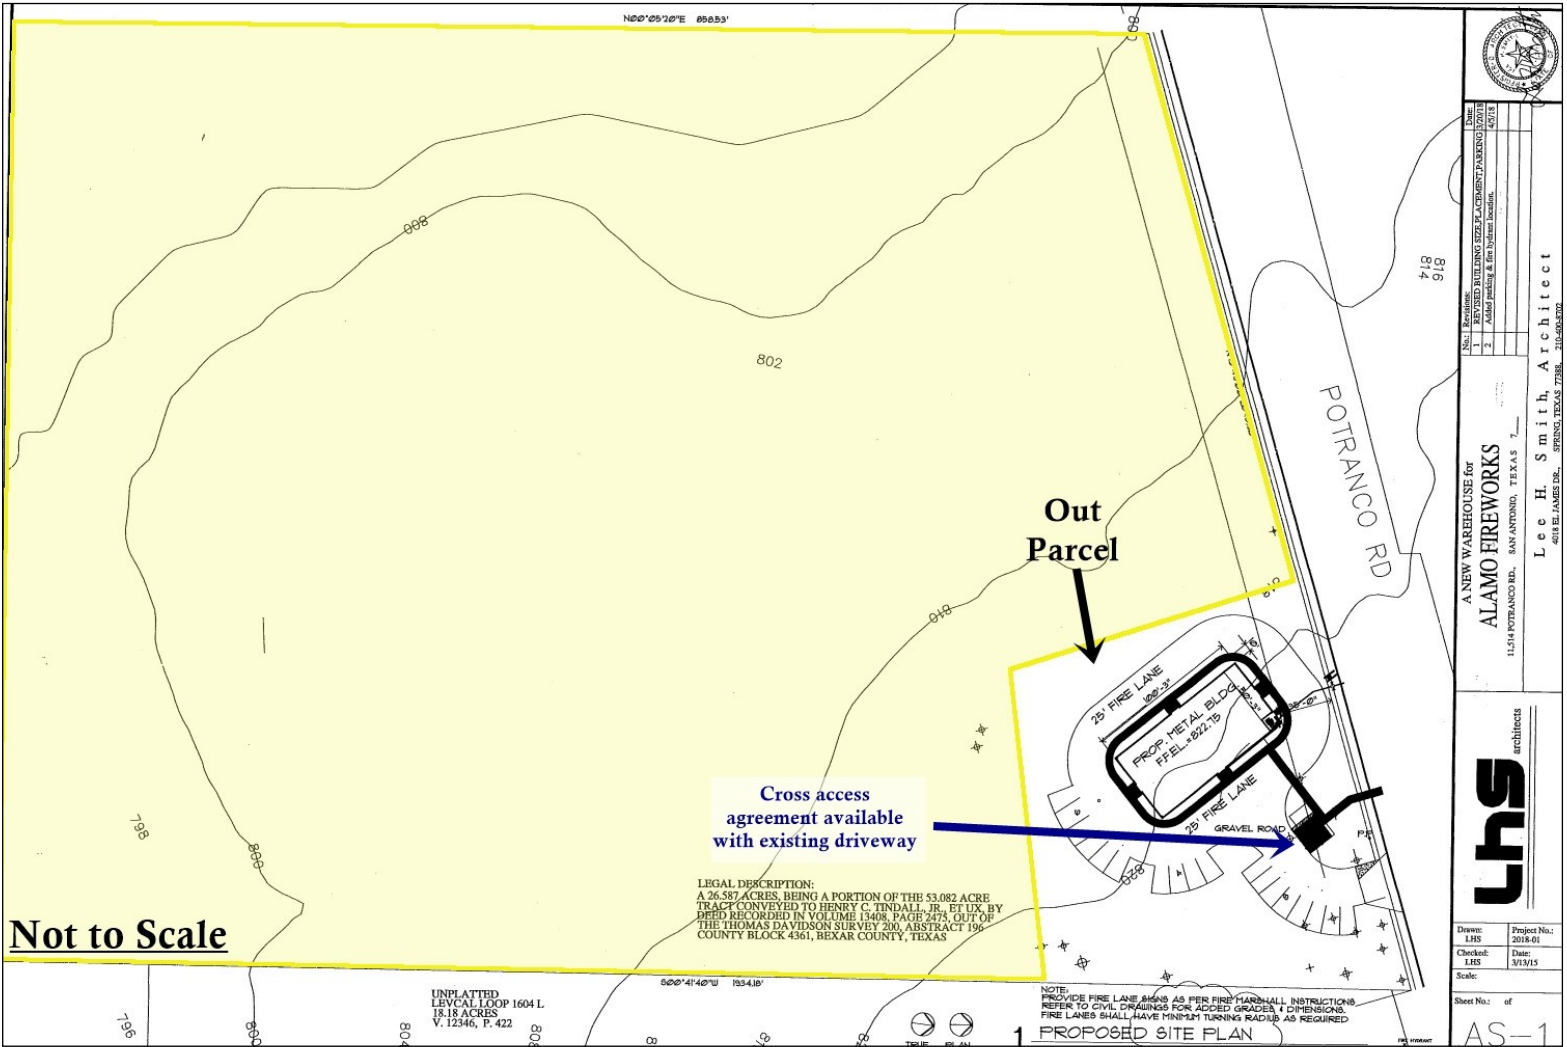

	
ALAMO FIREWORKS 11514 POTRANCO RD., SAN ANTONIO, TEXAS 78258	LHS architects
A NEW WAREHOUSE FOR ALAMO FIREWORKS 11514 POTRANCO RD., SAN ANTONIO, TEXAS 78258	LHS architects
Lee H. Smith, Architect 4618 E. JAMES DR., SPRING, TEXAS 77388, 210.496.7775	LHS architects
Drawn: LHS Checked: LHS Scale:	Project No.: 2018-01 Date: 3/13/15
Sheet No. of AS-1	

Flood Plain Exhibit

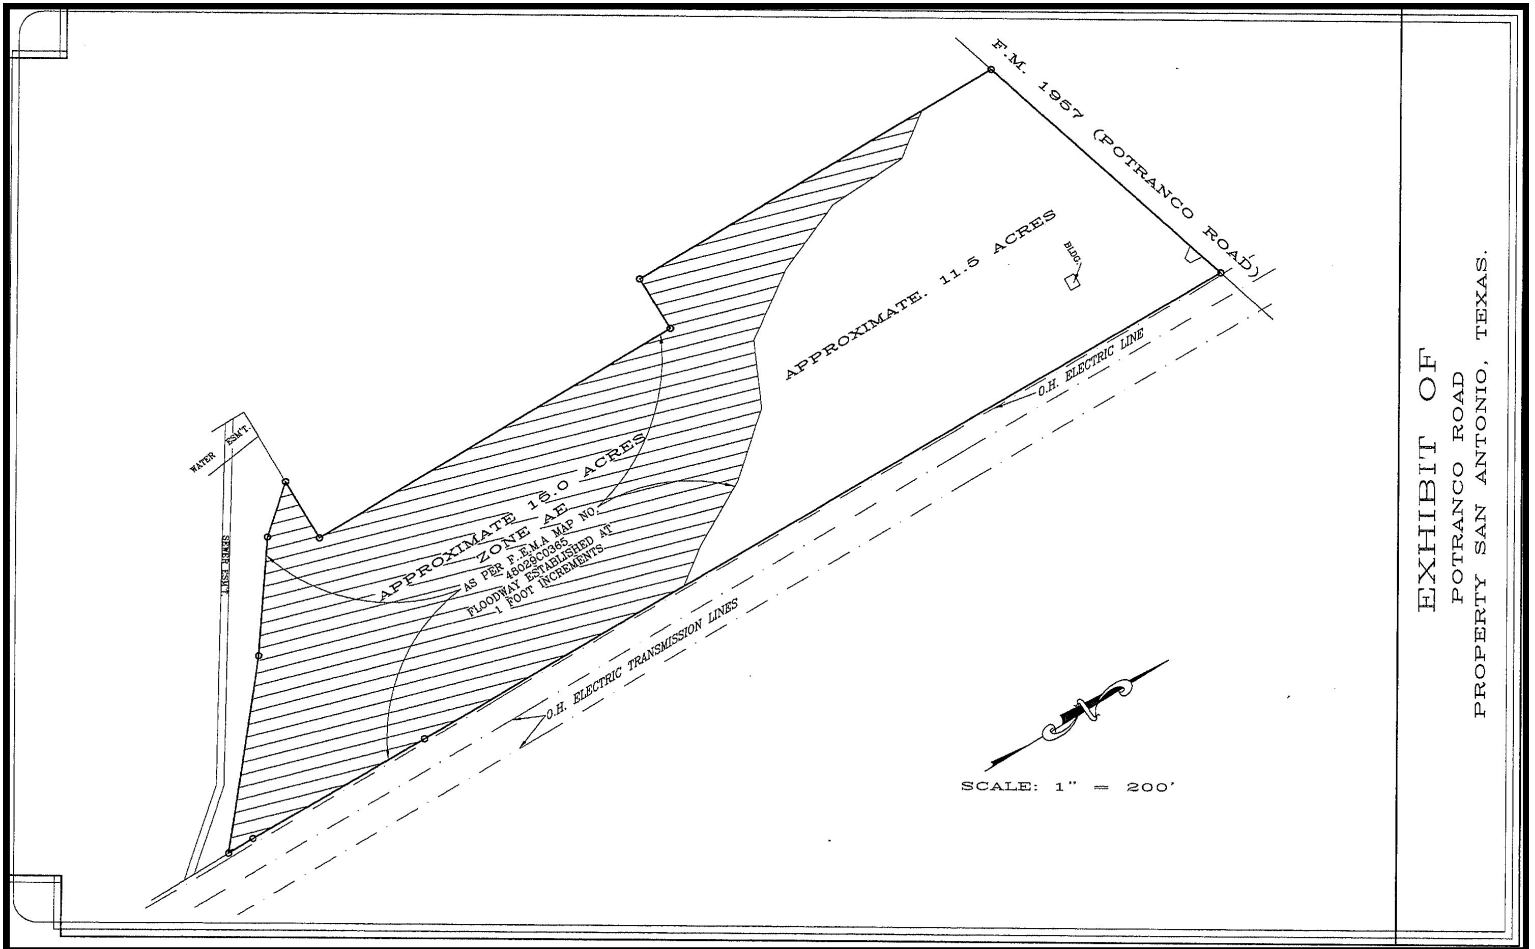



Information About Brokerage Services

Texas law requires all real estate license holders to give the following information about brokerage services to prospective buyers, tenants, sellers and landlords.

TYPES OF REAL ESTATE LICENSE HOLDERS:

- A **BROKER** is responsible for all brokerage activities, including acts performed by sales agents sponsored by the broker.
- A **SALES AGENT** must be sponsored by a broker and works with clients on behalf of the broker.

A BROKER'S MINIMUM DUTIES REQUIRED BY LAW (A client is the person or party that the broker represents):

- Put the interests of the client above all others, including the broker's own interests;
- Inform the client of any material information about the property or transaction received by the broker;
- Answer the client's questions and present any offer to or counter-offer from the client; and
- Treat all parties to a real estate transaction honestly and fairly.

A LICENSE HOLDER CAN REPRESENT A PARTY IN A REAL ESTATE TRANSACTION:

AS AGENT FOR OWNER (SELLER/LANDLORD): The broker becomes the property owner's agent through an agreement with the owner, usually in a written listing to sell or property management agreement. An owner's agent must perform the broker's minimum duties above and must inform the owner of any material information about the property or transaction known by the agent, including information disclosed to the agent or subagent by the buyer or buyer's agent.

AS AGENT FOR BUYER/TENANT: The broker becomes the buyer/tenant's agent by agreeing to represent the buyer, usually through a written representation agreement. A buyer's agent must perform the broker's minimum duties above and must inform the buyer of any material information about the property or transaction known by the agent, including information disclosed to the agent by the seller or seller's agent.

AS AGENT FOR BOTH - INTERMEDIARY: To act as an intermediary between the parties the broker must first obtain the written agreement of *each party* to the transaction. The written agreement must state who will pay the broker and, in conspicuous bold or underlined print, set forth the broker's obligations as an intermediary. A broker who acts as an intermediary:

- Must treat all parties to the transaction impartially and fairly;
- May, with the parties' written consent, appoint a different license holder associated with the broker to each party (owner and buyer) to communicate with, provide opinions and advice to, and carry out the instructions of each party to the transaction.
- Must not, unless specifically authorized in writing to do so by the party, disclose:
 - that the owner will accept a price less than the written asking price;
 - that the buyer/tenant will pay a price greater than the price submitted in a written offer; and
 - any confidential information or any other information that a party specifically instructs the broker in writing not to disclose, unless required to do so by law.

AS SUBAGENT: A license holder acts as a subagent when aiding a buyer in a transaction without an agreement to represent the buyer. A subagent can assist the buyer but does not represent the buyer and must place the interests of the owner first.

TO AVOID DISPUTES, ALL AGREEMENTS BETWEEN YOU AND A BROKER SHOULD BE IN WRITING AND CLEARLY ESTABLISH:

- The broker's duties and responsibilities to you, and your obligations under the representation agreement.
- Who will pay the broker for services provided to you, when payment will be made and how the payment will be calculated.

LICENSE HOLDER CONTACT INFORMATION: This notice is being provided for information purposes. It does not create an obligation for you to use the broker's services. Please acknowledge receipt of this notice below and retain a copy for your records.

Dirt Dealers V LLC	562388	cscott@dirdealers.com	210-496-7775
Licensed Broker /Broker Firm Name or Primary Assumed Business Name	License No.	Email	Phone
Craig Benton Scott	0501123	cscott@dirdealers.com	210-496-7775
Designated Broker of Firm	License No.	Email	Phone
Craig Benton Scott	0501123	cscott@dirdealers.com	210-496-7775
Licensed Supervisor of Sales Agent/ Associate	License No.	Email	Phone
Jim Akin	0193623	jakin@dirdealers.com	210-496-7775
Sales Agent/Associate's Name	License No.	Email	Phone

Buyer/Tenant/Seller/Landlord Initials

Date