



SCALE: 3/32"=1'-0"

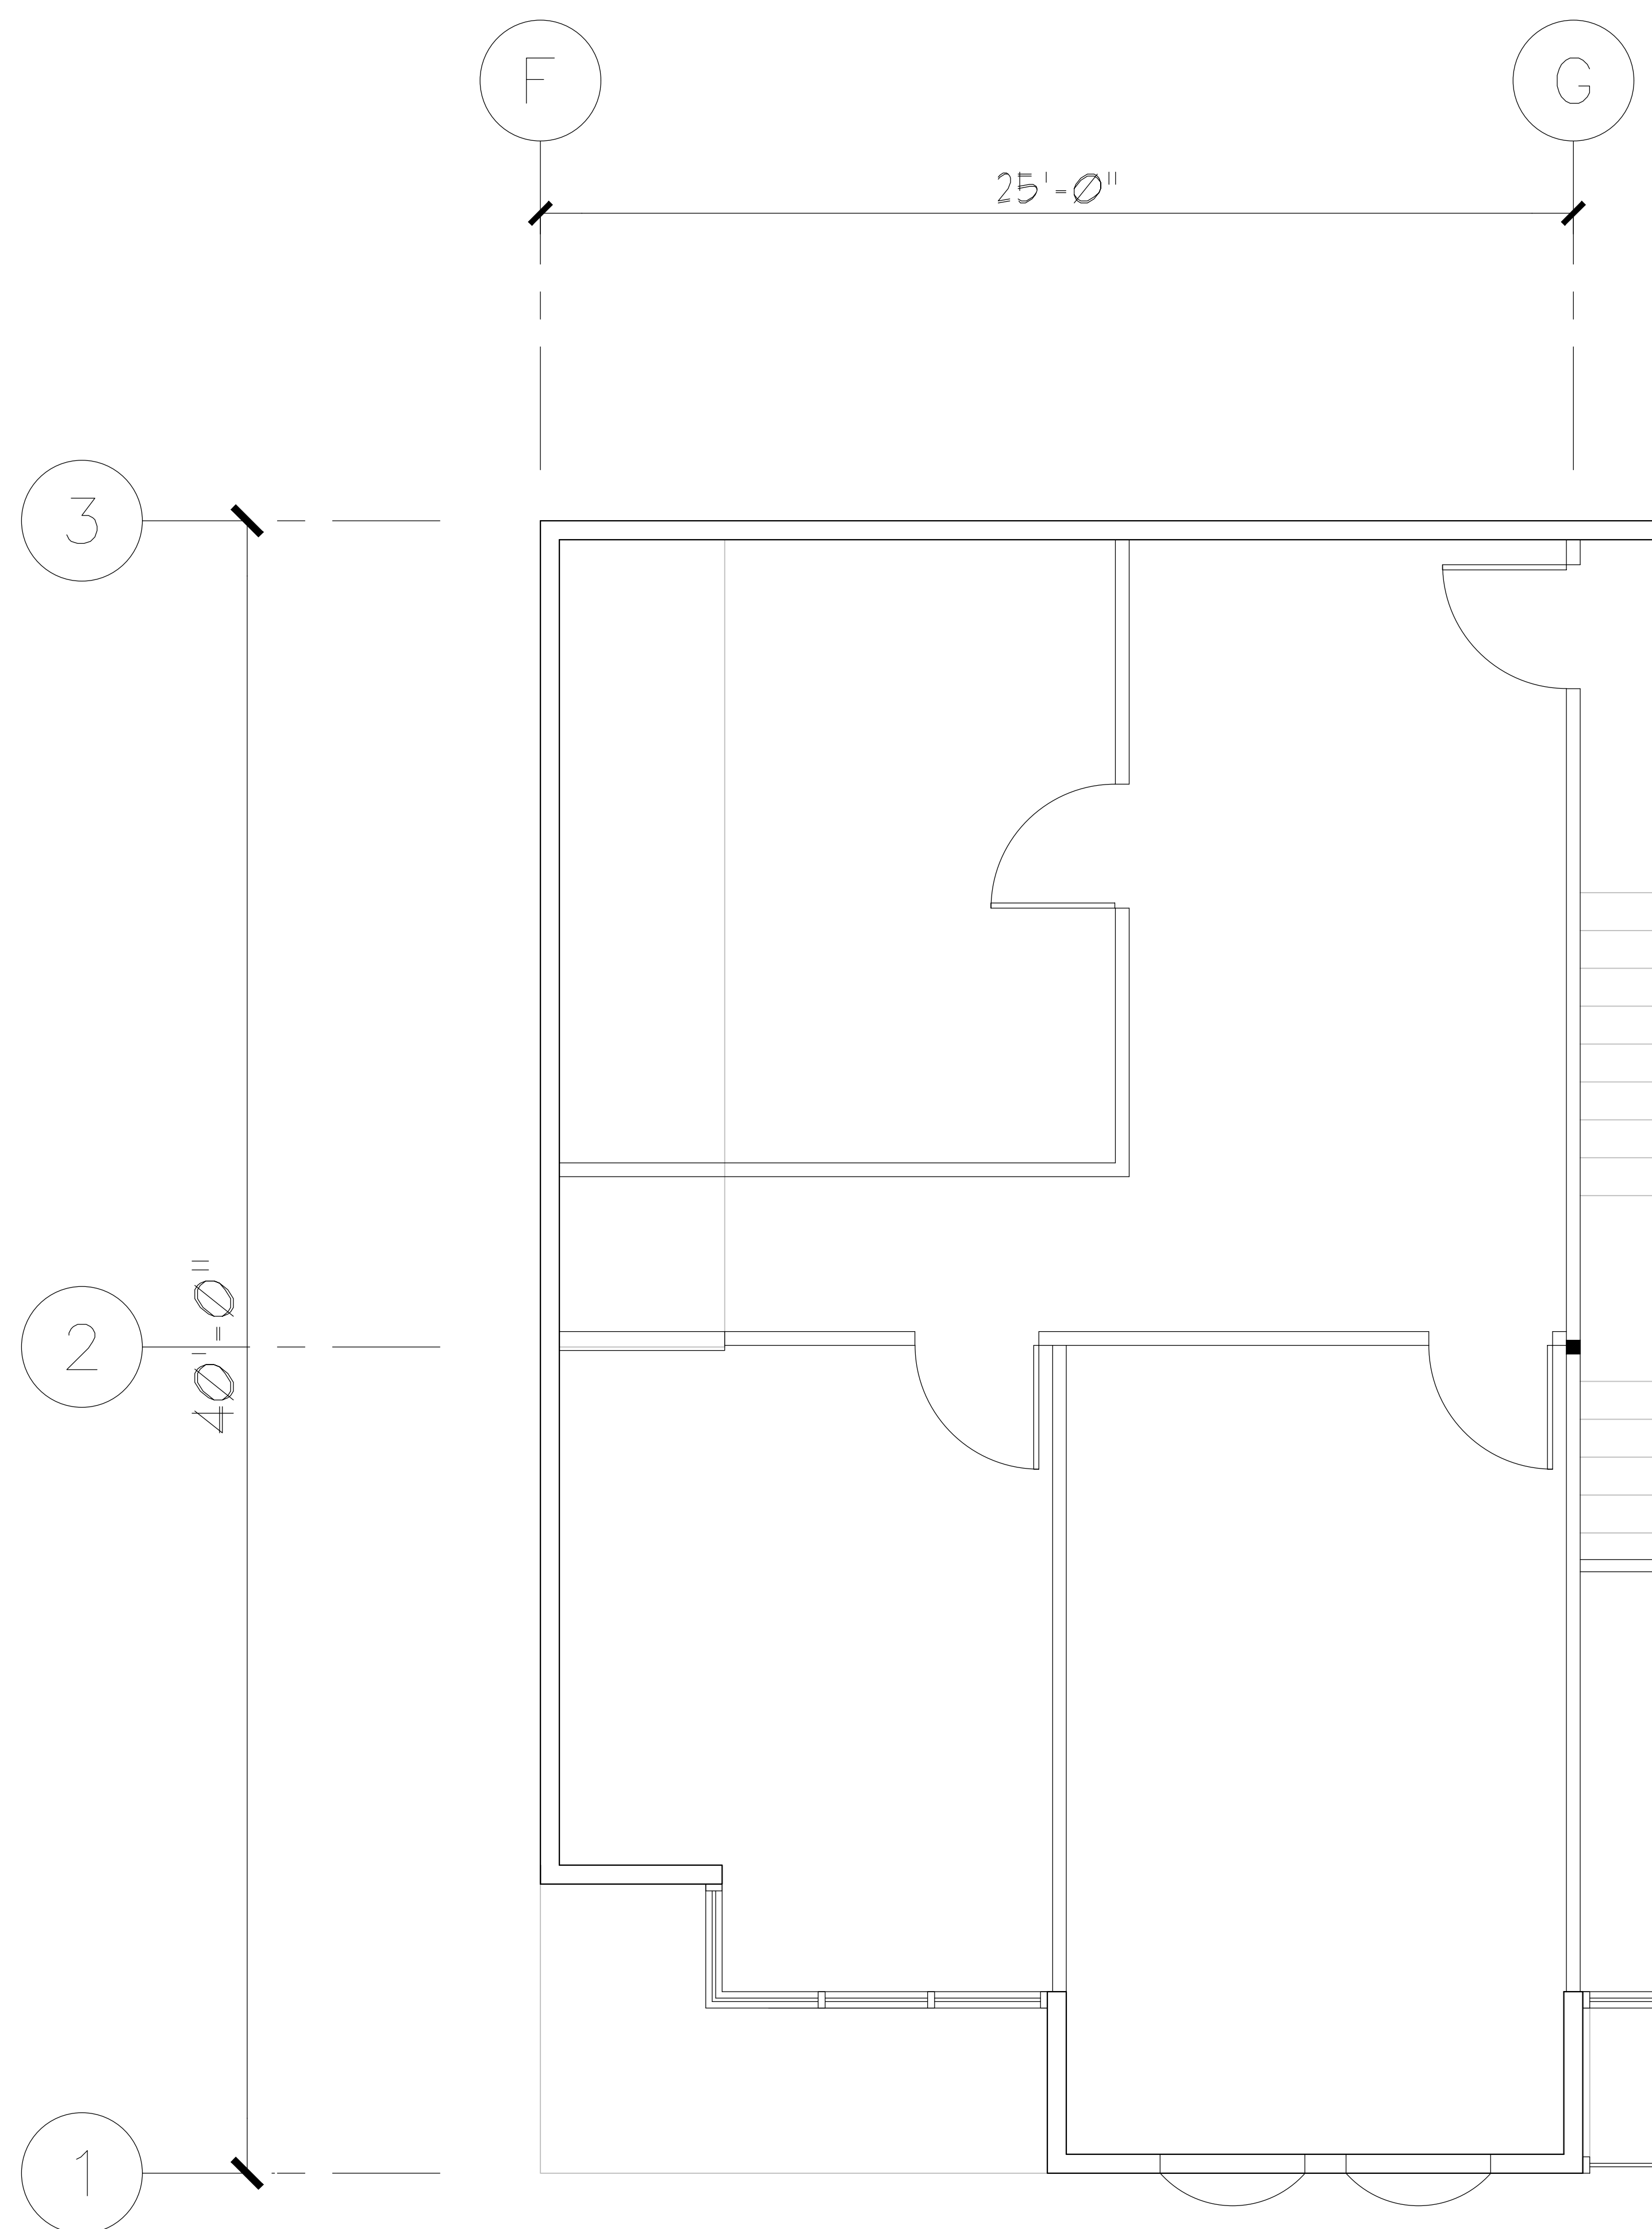

**MEZZ FLOOR PLAN - SUITE 258 A**  
APPROX. 1,228 S.F. TOTAL/OFFICE

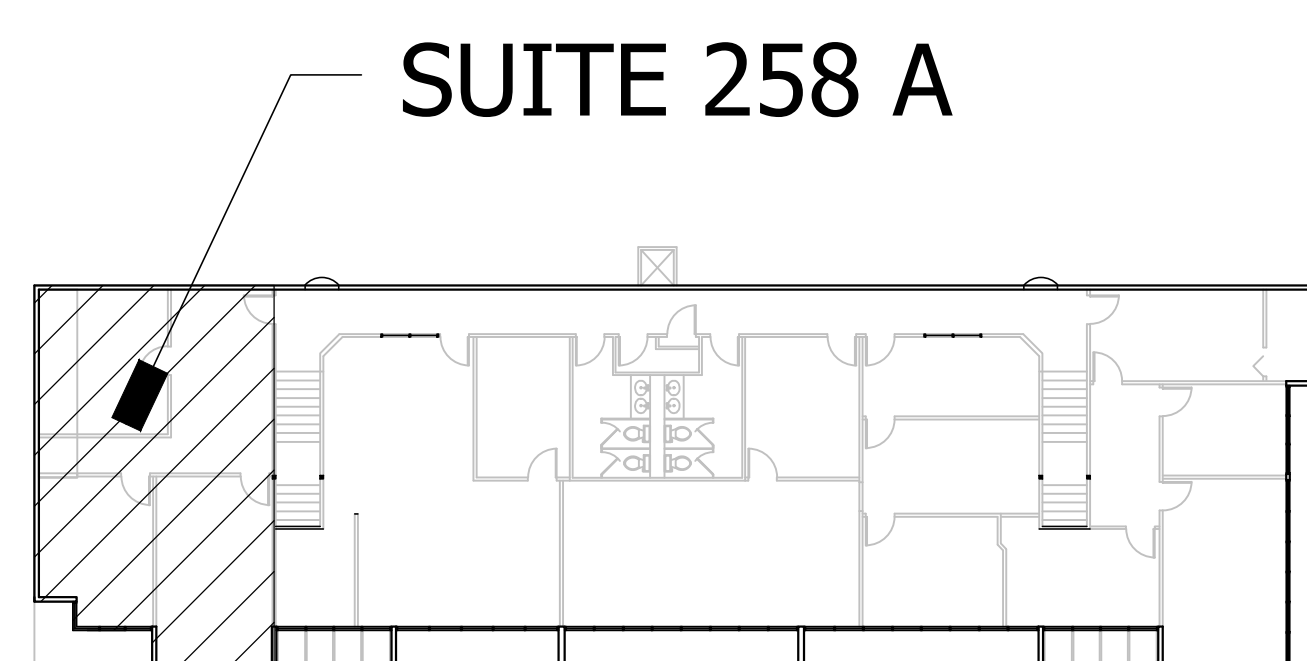

**BLDG 03 MEZZANINE PLAN**  
(5,620 SF TOTAL MEZZANINE AREA)

**EAST VALLEY BUSINESS PARK - BLDG 03 MEZZANINE**  
**258 A SW 43RD STREET, RENTON, WA 98057**



2215 N 30TH ST, SUITE 205, TACOMA, WA 98403  
TEL: 253.284.9680 FAX: 253.284.9681  
WWW.TAHOMADESIGNGROUP.COM