

Dealership For Sale

920 Ann Street

Madison, WI



Property Details

- > Building Size: 22,546 sqft (includes 4,896 sqft of mezzanine office space)
- > Lot Size: 3.48 acres (151,468 sqft)
- > Zoning: CC
- > Built in 2017
- > Building signage available
- > Parcel #: 0709-353-0095-8
- > 2019 Taxes: \$69,381.40
- > Hydronic in floor heating throughout
- > Financials available with signed CA

Property Highlights

- > Excellent visibility from the Beltline Hwy
- > Open Sales / Showroom with cubed office space, waiting area, private restrooms.
- > Large Service-bay, service waiting room, parts storage, breakroom, private restrooms and wash bay.
- > 30 storage sheds along north property line
- > Showings before 8 am and after 5pm
- > No Co-broke commission being offered


Mike Herl Main: 608-709-5555 x1 Cell: 608-212-4623
mike.herl@madisoncommercialre.com

Madison Commercial Real Estate LLC, 5609 Medical Circle Suite 202, Madison WI 53719

Dealership For Sale

920 Ann Street

Madison, WI

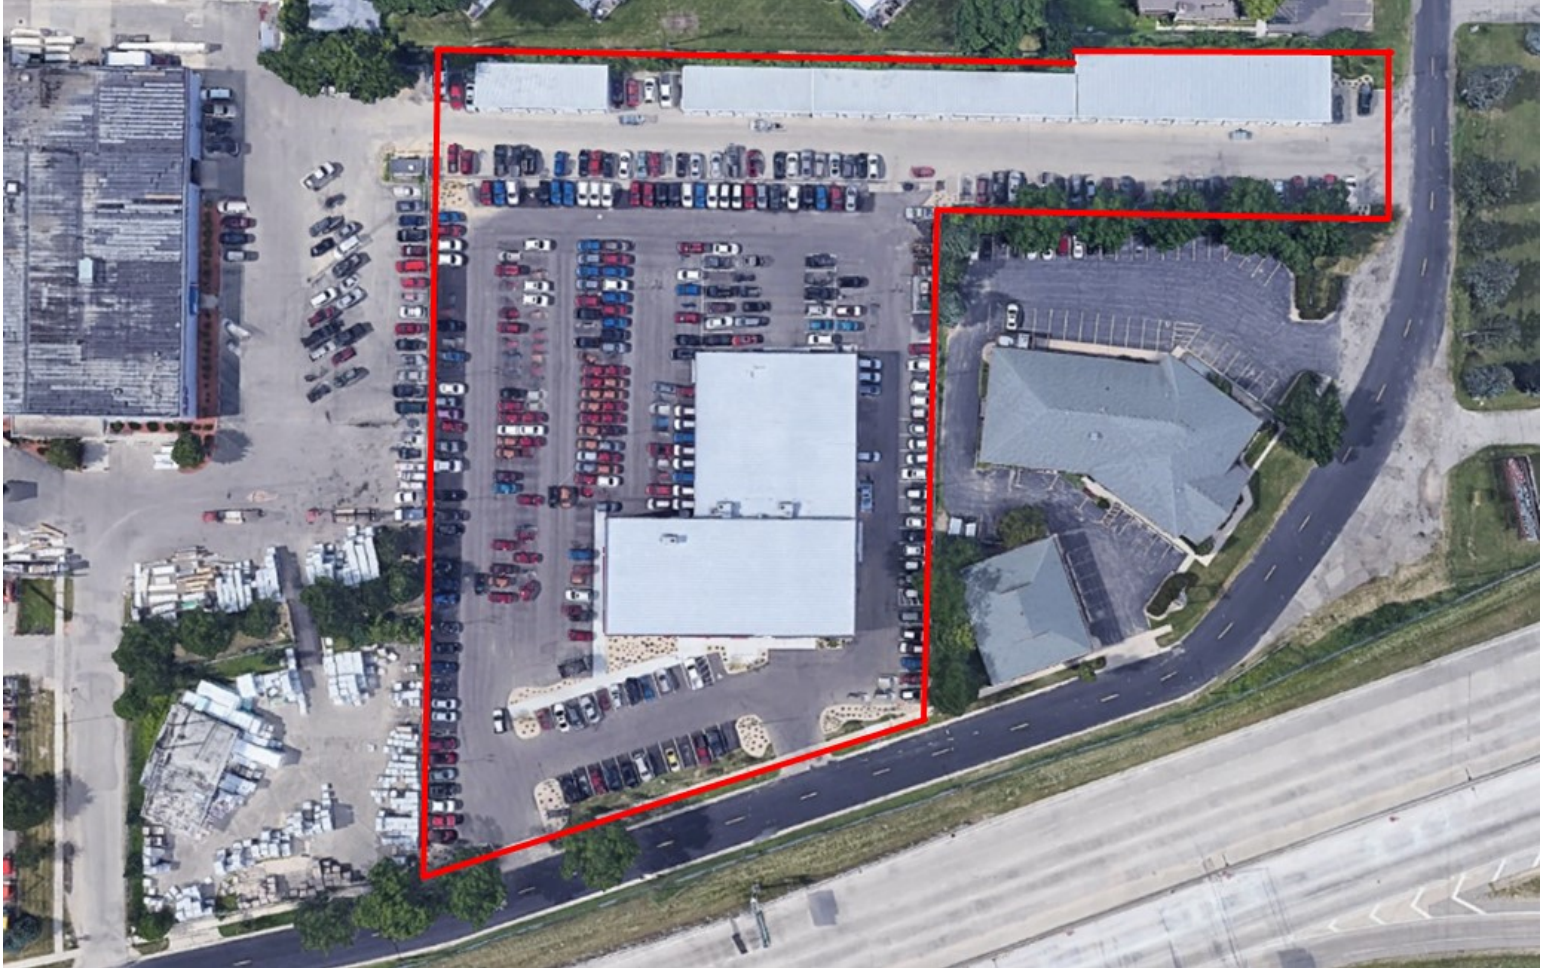

Demographics

	1 Mile	3 Mile	5 Mile
Population	10,949	95,132	182,749
Avg HH Inc	\$51,748	\$73,263	\$82,642
# Households	4,636	39,627	80,362
# Businesses	833	4,898	8,955
# Employees	17,793	119,262	197,441

Price Information

Sale Price	\$4,999,000
FF&E	\$351,000
Sale price includes 30 storage sheds. 15 are rented, grossing \$3,500/month.	
Franchise and Vehicle inventory sold separately	


Mike Herl Main: 608-709-5555 x1 Cell: 608-212-4623
mike.herl@madisoncommercialre.com

Madison Commercial Real Estate LLC, 5609 Medical Circle Suite 202, Madison WI 53719

Dealership For Sale

920 Ann Street

Madison, WI

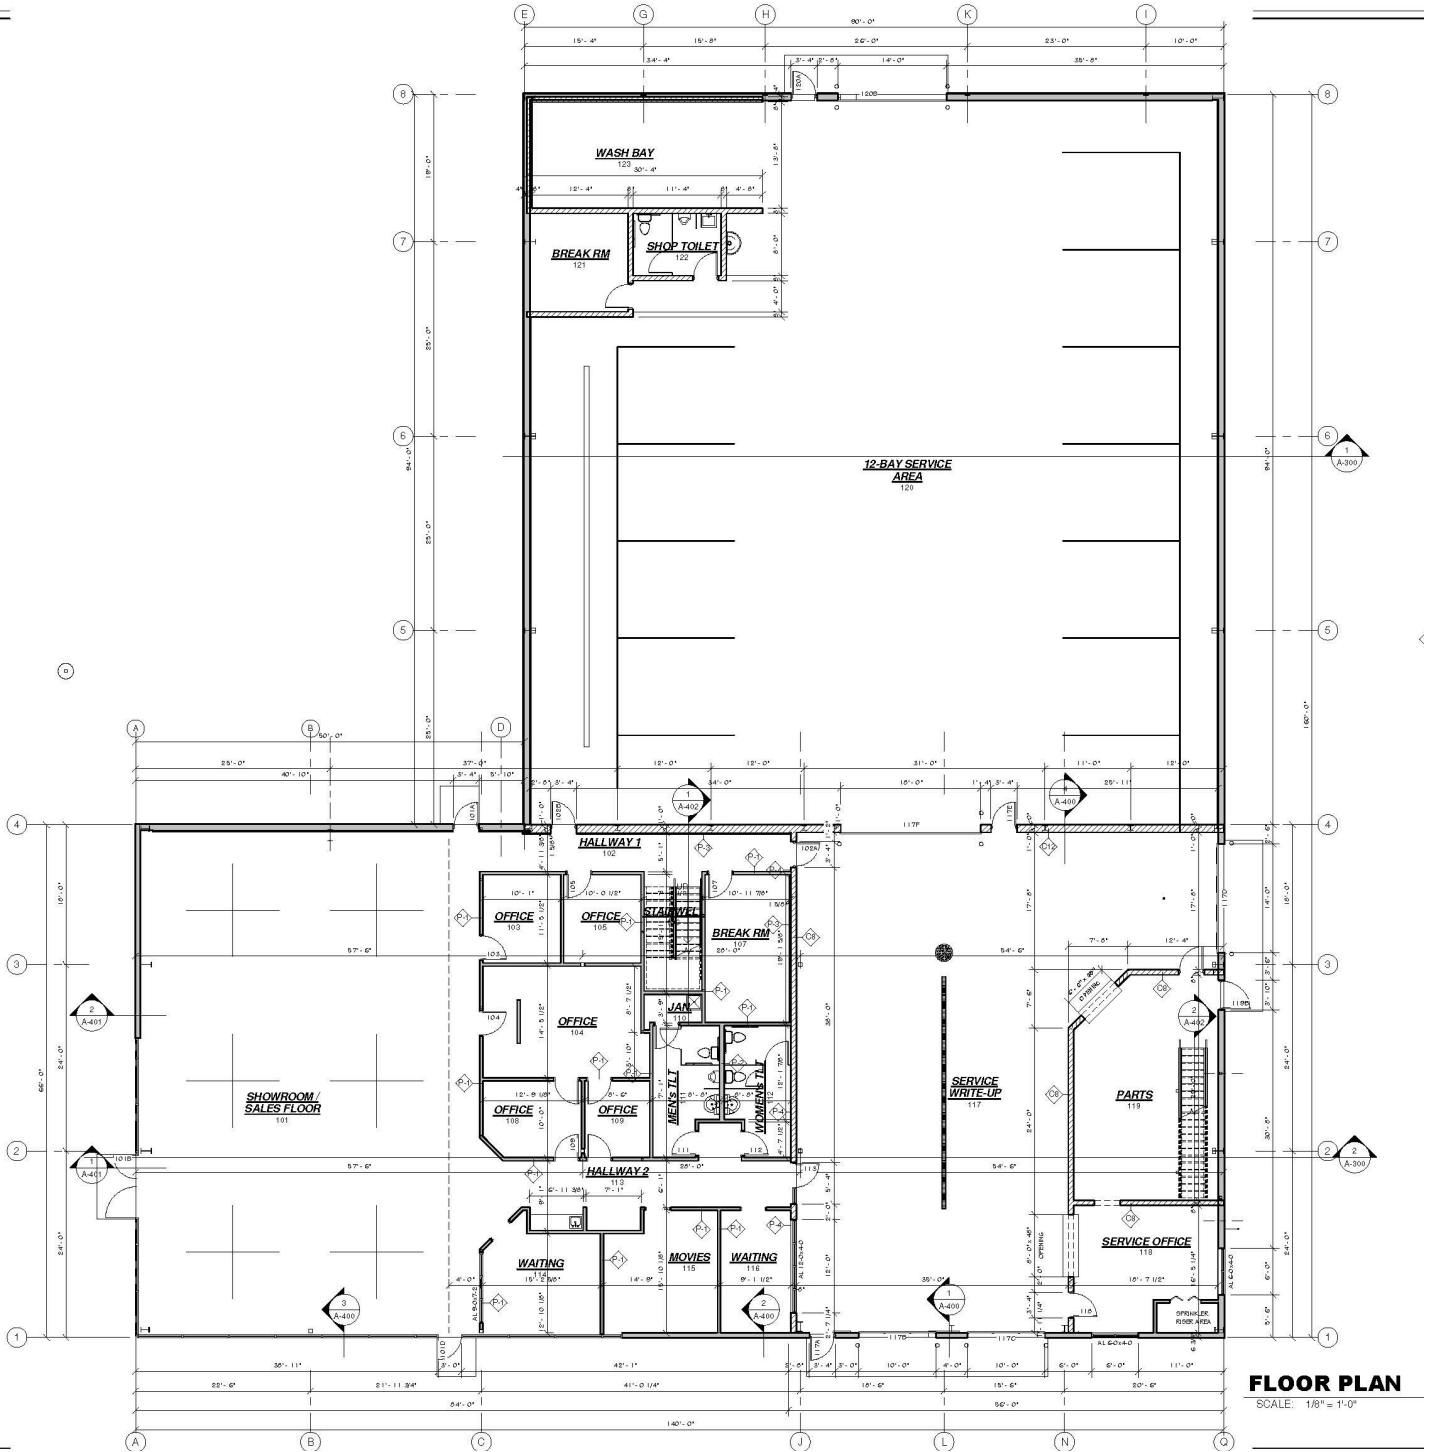

FLOOR PLAN
SCALE: 1/8" = 1'-0"


Mike Herl Main: 608-709-5555 x1 Cell: 608-212-4623
mike.herl@madisoncommercialre.com

Madison Commercial Real Estate LLC, 5609 Medical Circle Suite 202, Madison WI 53719

Dealership For Sale

920 Ann Street

Madison, WI

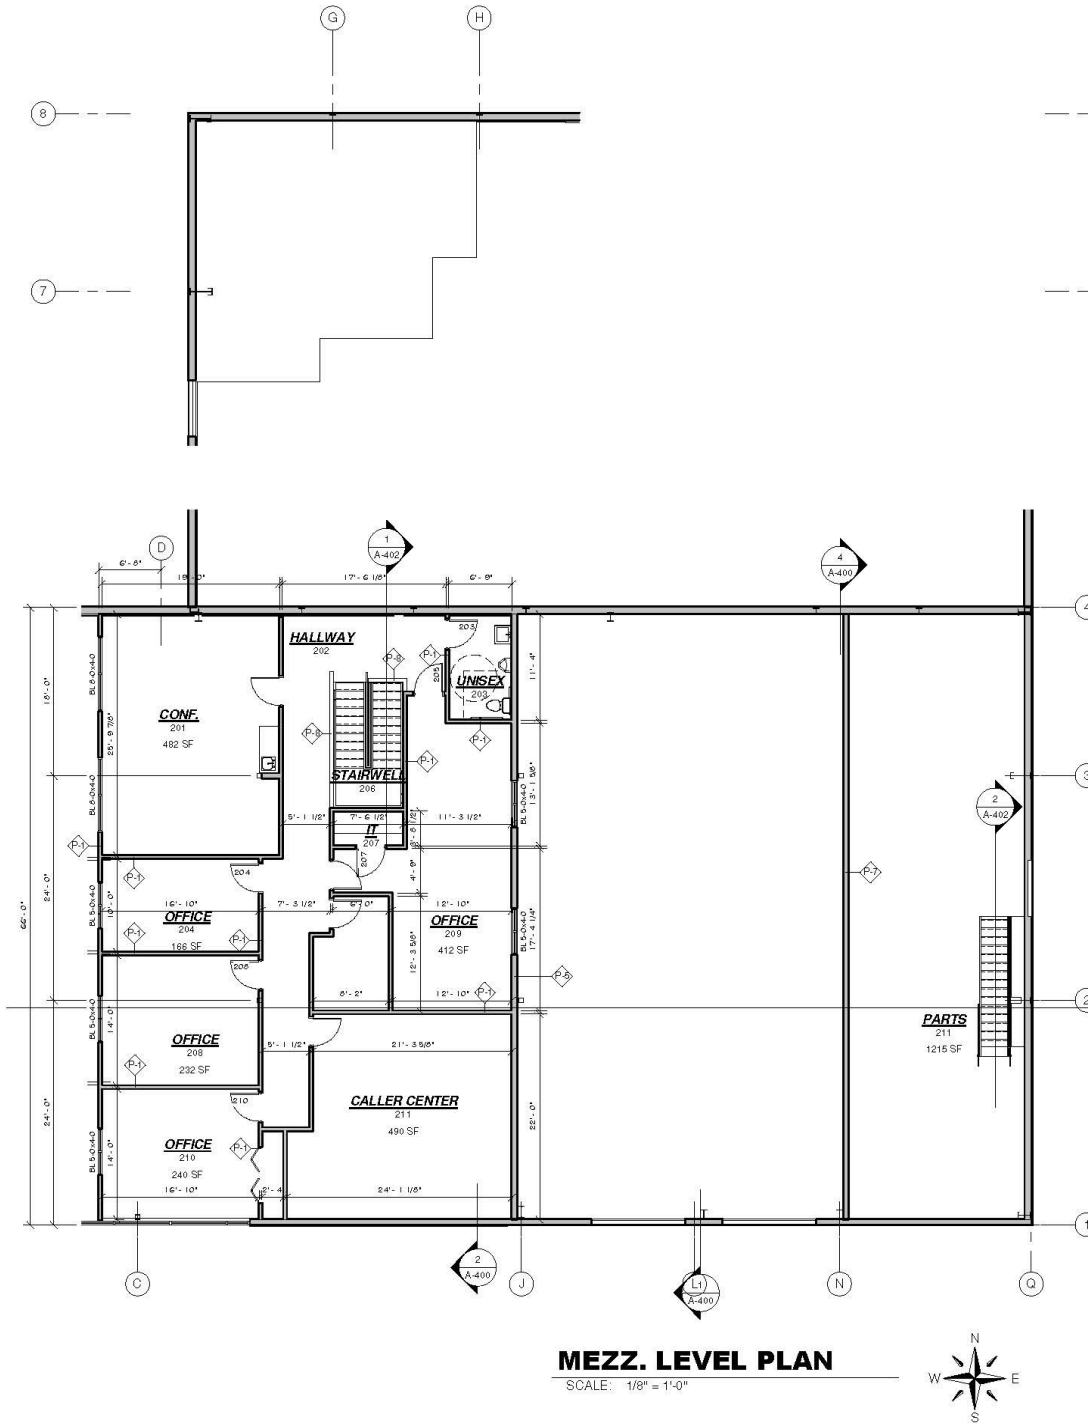

Mike Herl Main: 608-709-5555 x1 Cell: 608-212-4623
mike.herl@madisoncommercialre.com


Madison Commercial Real Estate LLC, 5609 Medical Circle Suite 202, Madison WI 53719

Dealership For Sale


920 Ann Street

Madison, WI


MADISON
COMMERCIAL
REAL ESTATE LLC

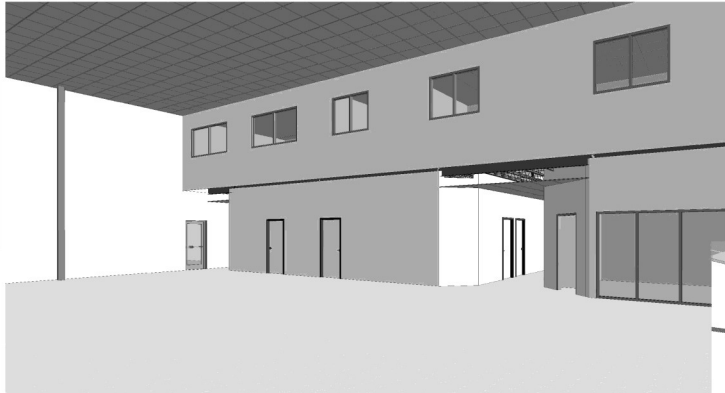


INTERIOR VIEW 1 @ SHOWROOM
SCALE:

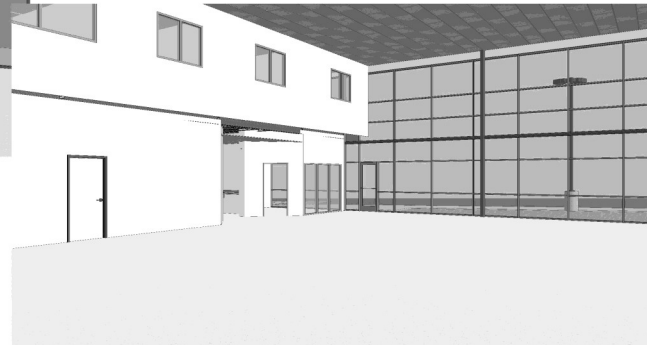

INTERIOR VIEW 2 @ SHOWROOM
SCALE:

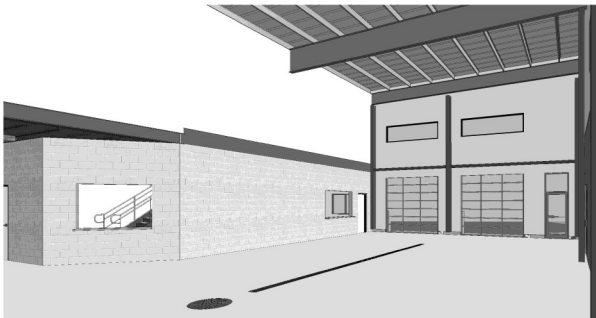

INTERIOR VIEW 2 @ SERVICE BAY ENTRANCE
SCALE:

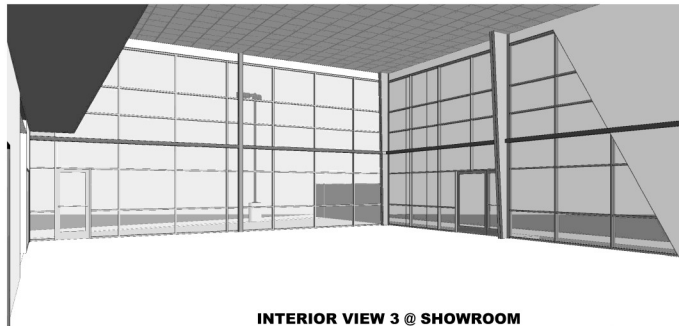

INTERIOR VIEW 3 @ SHOWROOM
SCALE:

ALL CONSTRUCTION
P.O. BOX 246
COTTAGE GROVE, WI
53527
Phone: 608.839.4440
Fax: 608.839.4448
www.allconstruct.net

NEW AUTO DEALER SALES FACILITY
MAD CITY CARS & SERVICE
920 ANN STREET
MADISON, WISCONSIN

SHEET TITLE
INTERIOR PERSPECTIVES

PRELIMINARY:

PROJECT DATA
DATE:
JOB NUMBER: 16-AC-MCS
SHEET NUMBER:

A-900

NOT FOR CONSTRUCTION

1/22/2017 4:21:59 PM


Mike Herl Main: 608-709-5555 x1 Cell: 608-212-4623
mike.herl@madisoncommercialre.com

Madison Commercial Real Estate LLC, 5609 Medical Circle Suite 202, Madison WI 53719


Dealership For Sale

920 Ann Street


Madison, WI

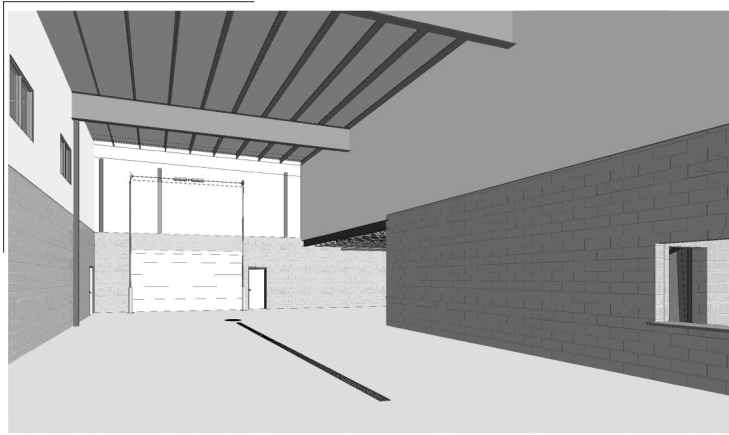

INTERIOR VIEW 1 @ SERVICE BAY ENTRANCE
SCALE:

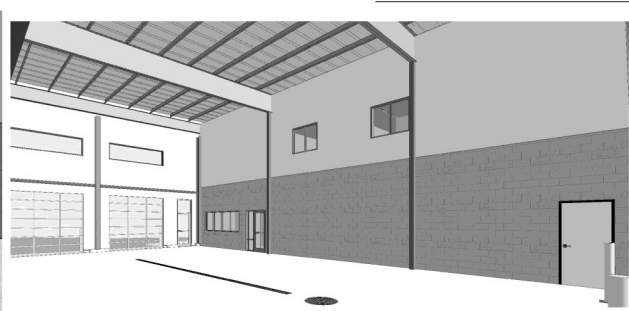

INTERIOR VIEW 3 @ SERVICE BAY ENTRANCE
SCALE:

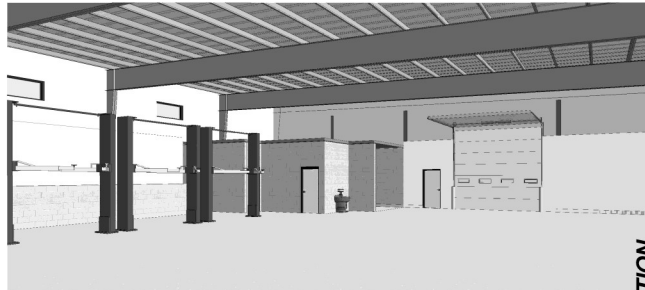

INTERIOR VIEW 1 @ SERVICE
SCALE:



INTERIOR VIEW 2 @ SERVICE
SCALE:

ALL CONSTRUCTION
P.O. Box 246
COTTAGE GROVE, WI
53527
Phone: 608.839.4440
Fax: 608.839.4448
www.allconstruct.net

NEW AUTO DEALER SALES FACILITY
MAD CITY CARS & SERVICE
920 ANN STREET
MADISON, WISCONSIN

SHEET TITLE
INTERIOR PERSPECTIVES

PRELIMINARY:

PROJECT DATA

DATE:

JOB NUMBER: 16-AC-MCS

SHEET NUMBER:

A-901

NOT FOR CONSTRUCTION

1/23/2017 4:22:23 PM

Mike Herl Main: 608-709-5555 x1 Cell: 608-212-4623
mike.herl@madisoncommercialre.com

Madison Commercial Real Estate LLC, 5609 Medical Circle Suite 202, Madison WI 53719

BROKER DISCLOSURE TO NON-RESIDENTIAL CUSTOMERS

1 Prior to negotiating on your behalf the Broker must provide you the following disclosure statement:

2 **BROKER DISCLOSURE TO CUSTOMERS**

3 You are a customer of the broker. The broker is either an agent of another party in the transaction or a subagent of another broker
4 who is the agent of another party in the transaction. The broker, or a salesperson acting on behalf of the broker, may provide
5 brokerage services to you. Whenever the broker is providing brokerage services to you, the broker owes you, the customer, the
6 following duties:

- 7 ■ The duty to provide brokerage services to you fairly and honestly.
- 8 ■ The duty to exercise reasonable skill and care in providing brokerage services to you.
- 9 ■ The duty to provide you with accurate information about market conditions with a reasonable time if you request it, unless
10 disclosure of the information is prohibited by law.
- 11 ■ The duty to disclose to you in writing certain material adverse facts about a property, unless disclosure of the information is
12 prohibited by law (See Lines 47-55).
- 13 ■ The duty to protect your confidentiality. Unless the law requires it, the broker will not disclose your confidential information or the
14 confidential information of other parties (See Lines 22-39).
- 15 ■ The duty to safeguard trust funds and other property the broker holds.
- 16 ■ The duty, when negotiating, to present contract proposals in an objective and unbiased manner and disclose the advantages and
17 disadvantages of the proposals.

18 Please review this information carefully. A broker or salesperson can answer your questions about brokerage services, but if you
19 need legal advice, tax advice, or a professional home inspection, contact an attorney, tax advisor, or home inspector.
20 This disclosure is required by section 452.135 of the Wisconsin statutes and is for information only. It is a plain-language summary of
21 A broker's duties to a customer under section 452.133 (1) of the Wisconsin statutes.

22 **CONFIDENTIALITY NOTICE TO CUSTOMERS**

23 BROKER WILL KEEP CONFIDENTIAL ANY INFORMATION GIVEN TO BROKER IN CONFIDENCE, OR ANY INFORMATION
24 OBTAINED BY BROKER THAT HE OR SHE KNOWS A REASONABLE PERSON WOULD WANT TO BE KEPT CONFIDENTIAL,
25 UNLESS THE INFORMATION MUST BE DISCLOSED BY LAW OR YOU AUTHORIZE THE BROKER TO DISCLOSE PARTICULAR
26 INFORMATION. A BROKER SHALL CONTINUE TO KEEP THE INFORMATION CONFIDENTIAL AFTER BROKER IS NO LONGER
27 PROVIDING BROKERAGE SERVICES TO YOU.

28 THE FOLLOWING INFORMATION IS REQUIRED TO BE DISCLOSED BY LAW:

- 29 1. MATERIAL ADVERSE FACTS, AS DEFINED IN SECTION 452.01 (5g) OF THE WISCONSIN STATUTES (SEE LINES 47-55).
- 30 2. ANY FACTS KNOWN BY THE BROKER THAT CONTRADICT ANY INFORMATION INCLUDED IN A WRITTEN INSPECTION
31 REPORT ON THE PROPERTY OR REAL ESTATE THAT IS THE SUBJECT OF THE TRANSACTION.

32 TO ENSURE THAT THE BROKER IS AWARE OF WHAT SPECIFIC INFORMATION YOU CONSIDER CONFIDENTIAL, YOU MAY LIST
33 THAT INFORMATION BELOW (SEE LINES 35-36). AT A LATER TIME, YOU MAY ALSO PROVIDE THE BROKER WITH OTHER
34 INFORMATION YOU CONSIDER TO BE CONFIDENTIAL.

35 **CONFIDENTIAL INFORMATION:** _____

36
37 **NON-CONFIDENTIAL INFORMATION** (The following information may be disclosed by Broker): _____

38
39 *(INSERT INFORMATION YOU AUTHORIZE THE BROKER TO DISCLOSE SUCH AS FINANCIAL QUALIFICATION INFORMATION.)*

40 **CONSENT TO TELEPHONE SOLICITATION**

41 I/We agree that the Broker and any affiliated settlement service providers (for example, a mortgage company or title company) may
42 call our/my home or cell phone numbers regarding issues, goods and services related to the real estate transaction until I/we
43 withdraw this consent in writing. **List Home/Cell Numbers:** _____

44 **SEX OFFENDER REGISTRY**

45 *Notice: You may obtain information about the sex offender registry and persons registered with the registry by contacting the*
46 *Wisconsin Department of Corrections on the Internet at <http://offender.doc.state.wi.us/public/> or by phone at 608-240-5830.*

47 **DEFINITION OF MATERIAL ADVERSE FACTS**

48 A "material adverse fact" is defined in Wis. Stat. § 452.01 (5g) as an adverse fact that a party indicates is of such significance, or that
49 is generally recognized by a competent licensee as being of such significance to a reasonable party, that it affects or would affect
50 the party's decision to enter into a contract or agreement concerning a transaction or affects or would affect the party's decision
51 about the terms of such a contract or agreement. An "adverse fact" is defined in Wis. Stat. § 452.01 (1e) as a condition or occurrence
52 that a competent licensee generally recognizes will significantly and adversely affect the value of the property, significantly reduce
53 the structural integrity of improvements to real estate, or present a significant health risk to occupants of the property; or information
54 that indicates that a party to a transaction is not able to or does not intend to meet his or her obligations under a contract or
55 agreement made concerning the transaction.