

FOR LEASE: 19,956 SQUARE FEET
2939 ANODE LANE, DALLAS, TX 75220

INDUSTRIAL REAL ESTATE BROKERAGE

WWW.MERCER-COMPANY.COM



DETAILS

AVAILABLE FOR
LEASE

- ◆ TOTAL SF: 19,956
- ◆ OFFICE SF: 4,500
- ◆ CLEAR HEIGHT: 14'
- ◆ DOCK DOORS: 2



FOR LEASE:
\$5.05 PSF GROSS

KEENAN COOK
CELL 214.814.5876
KCOOK@MERCER-COMPANY.COM

FOR LEASE: 19,956 SQUARE FEET 2939 ANODE LANE, DALLAS, TX 75220

INDUSTRIAL REAL ESTATE BROKERAGE

WWW.MERCER-COMPANY.COM

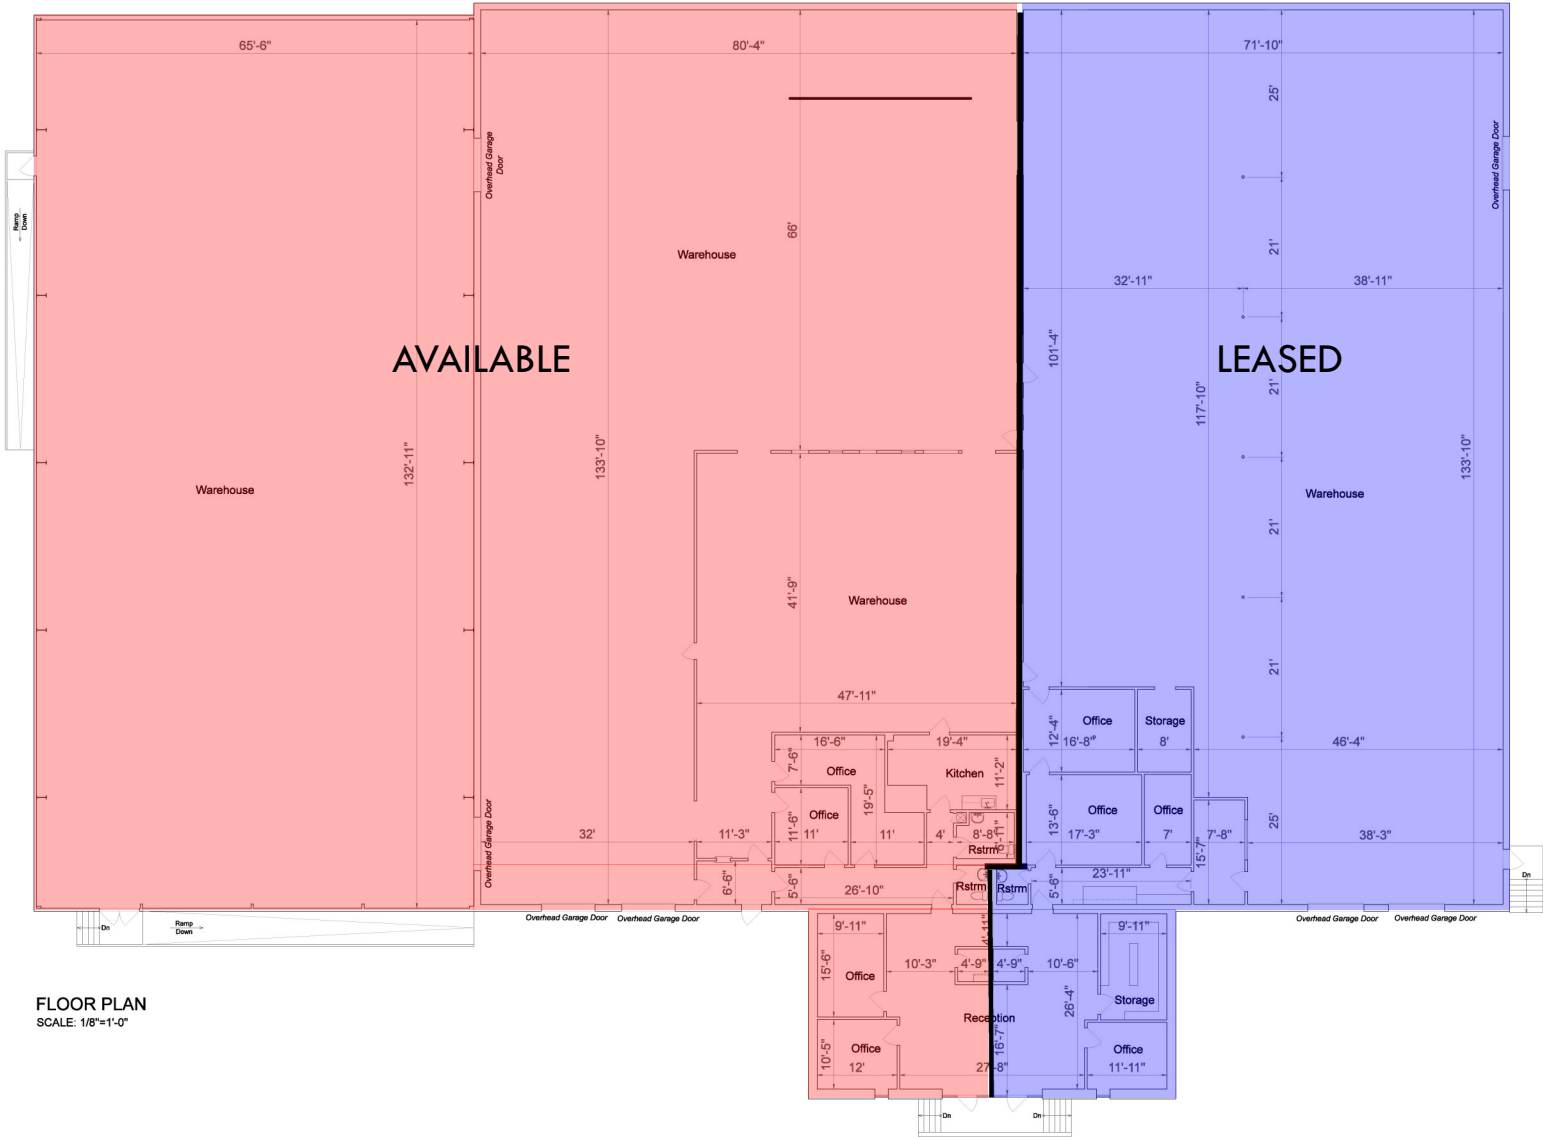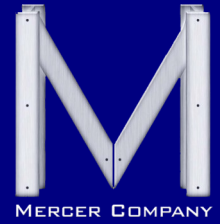

FLOOR PLAN
SCALE: 1/8"=1'-0"

The information contained herein has been given to us by the owner of the property or other sources we deem reliable. We have no reason to doubt its accuracy, but we do not guarantee it. All information should be verified before purchase or lease.