

290 Baker Ave Concord, MA

For Sale

Medical/Office Condo

\$195,000 - \$689,000



Professional Medical/Office Condo in Concord!

Property Highlights

- Well established medical building
- Close to Emerson Hospital
- Strong Corporate Neighbors
- Easy Access to Rt. 2 & I-95

Suites 112-114

condos for sale:

2,664sq. ft. Asking: \$689,000

Individual condos for sale:

Suite 112

747 sq. ft.

Asking: \$195,000

Suite 113/114

1917 sq. ft.

Asking: \$495,000


Disclaimer: The Evaluation Material contains information provided by the Owner and obtained by the Broker. While the information is believed to be accurate, Receiving Party should independently evaluate its completeness and accuracy before making an offer. This Evaluation Material is subject to prior placement, errors, omissions, changes or withdrawal without notice and does not constitute a recommendation, endorsement or advice as to the value of the Property by Disclosing Party.




Call for an appointment
Tyler Spring 617.834.8602
George Robb 857.891.7254
Tom Caldarone 978.397.4227

Omni Properties, LLC
6 Liberty Way Suite 203 Westford MA
www.omniproperties.com
978.369.4884

Location, Location, Location!

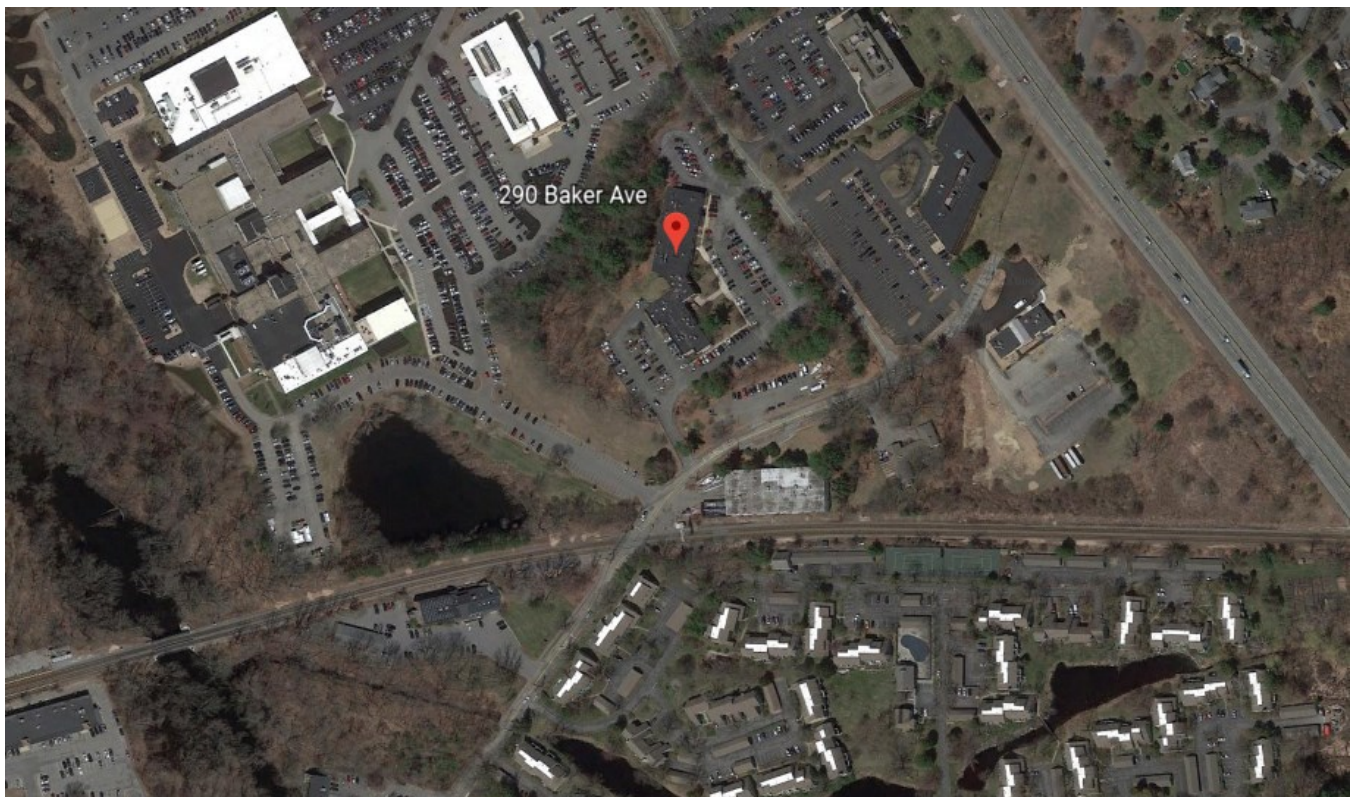


Floor Plans

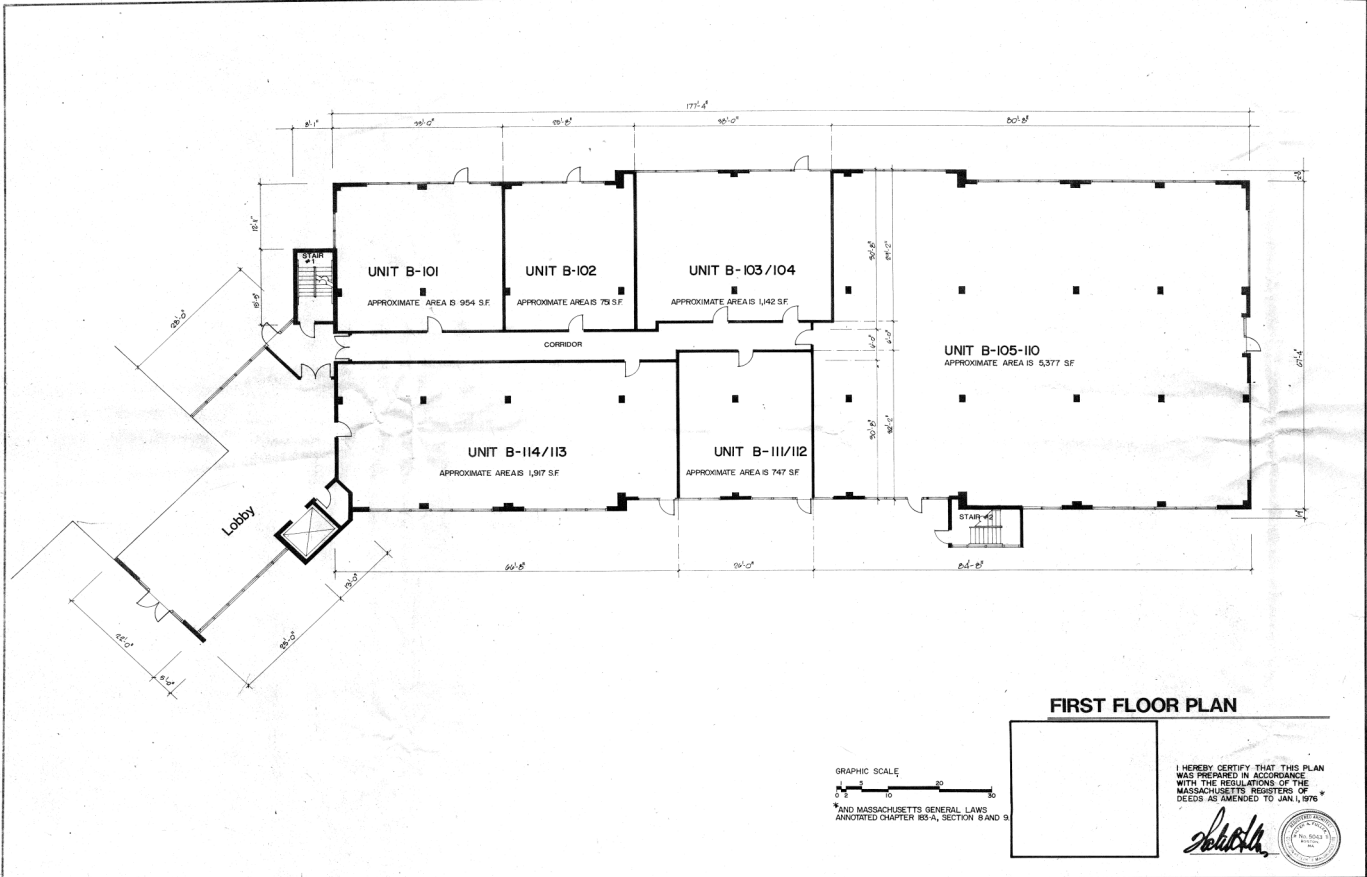

CONCORD WOODS OFFICE CONDOMINIUMS
Baker Avenue
Concord, Mass.

FIRST FLOOR PLAN

A-2

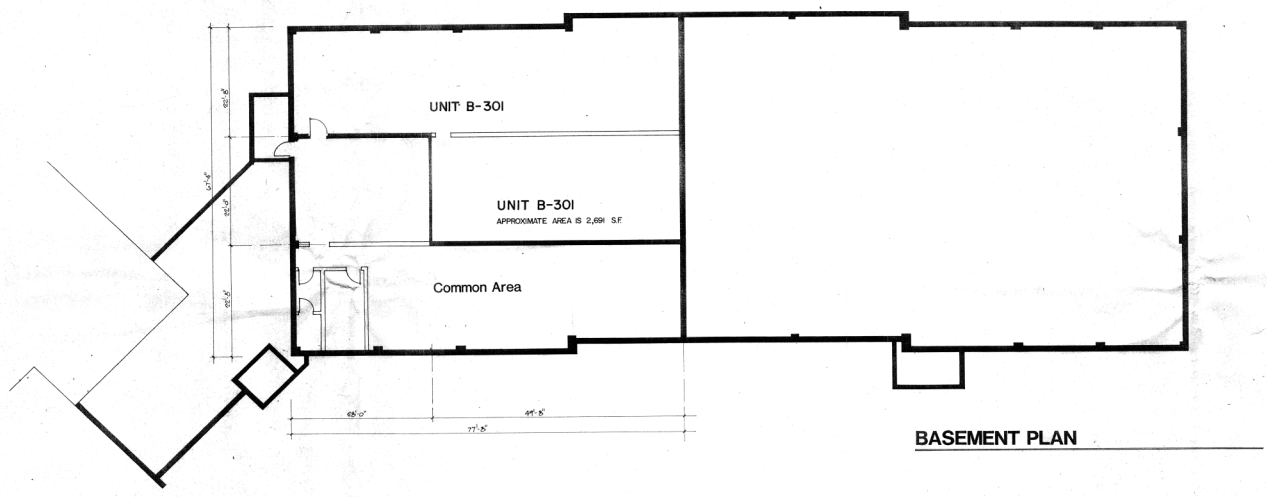

Floor Plans

 <p>David Holdorf Architect 441 Garfield Road Concord Massachusetts 01742 603.399.1846</p>	Notes:	Project: DR. BLUTE OFFICES	Drawing Title:	Scale: 1/4" = 1' Revisions: Date: 12/19/97	Drawing No.:
---	--------	--------------------------------------	----------------	--	--------------

