



# Shadow Creek Plaza

15818 Highway 288 | Pearland, Texas

Neal Thomson | 281.477.4300

Brand New Sam's Club Anchored Retail Center Available For Lease



# Shadow Creek Plaza

15818 Highway 288 | Pearland, Texas



Brand new retail center coming soon to Pearland's flourishing Shadow Creek Ranch Community. This new center will be anchored by Sam's Club fronting SH 288. And is surrounded by name grocers, retailers and medical such as Target, HEB, Memorial Hermann, HCA etc. This center will be adjacent to one of very few crb cuts along SH 288 in Pearland.

Additionally, TXDot has begun construction on the SH 288 Toll Road which will provide direct access and from Shadow Creek Ranch via Discovery Blvd.

#### Pearland Highlights:

- Convenient access to Texas Medical Center, Rice, UofH or Downtown Houston
- New Memorial Hermann Campus
- HCA Gulf Coast Division
- Pearland Medical Center

**Approximate Size:** ±14,250 SF

**Price:** \$33-\$35 psf

NNN: Estimated at \$8 psf

TIA: Negotiable

**School District:** Alvin ISD

**Frontage:** Approx. 299 ft. on SH 288 Frontage

**Traffic Counts:** Approx 22,693 cpd on SH 288

Demographics	1 Mile	3 Miles	5 Miles
Current Population	14,963	81,851	182,152
Current Households	5,427	28,079	59,645
Average Household Income	\$136,141	\$128,595	\$103,059
Growth Since 2010 Census	67.53%	43.12%	37.16%

Source: USPS Postal Count, 12/17




**Neal Thomson**



713.438.9513

nthomson@newquest.com


# Shadow Creek Plaza

15818 Highway 288 | Pearland, Texas

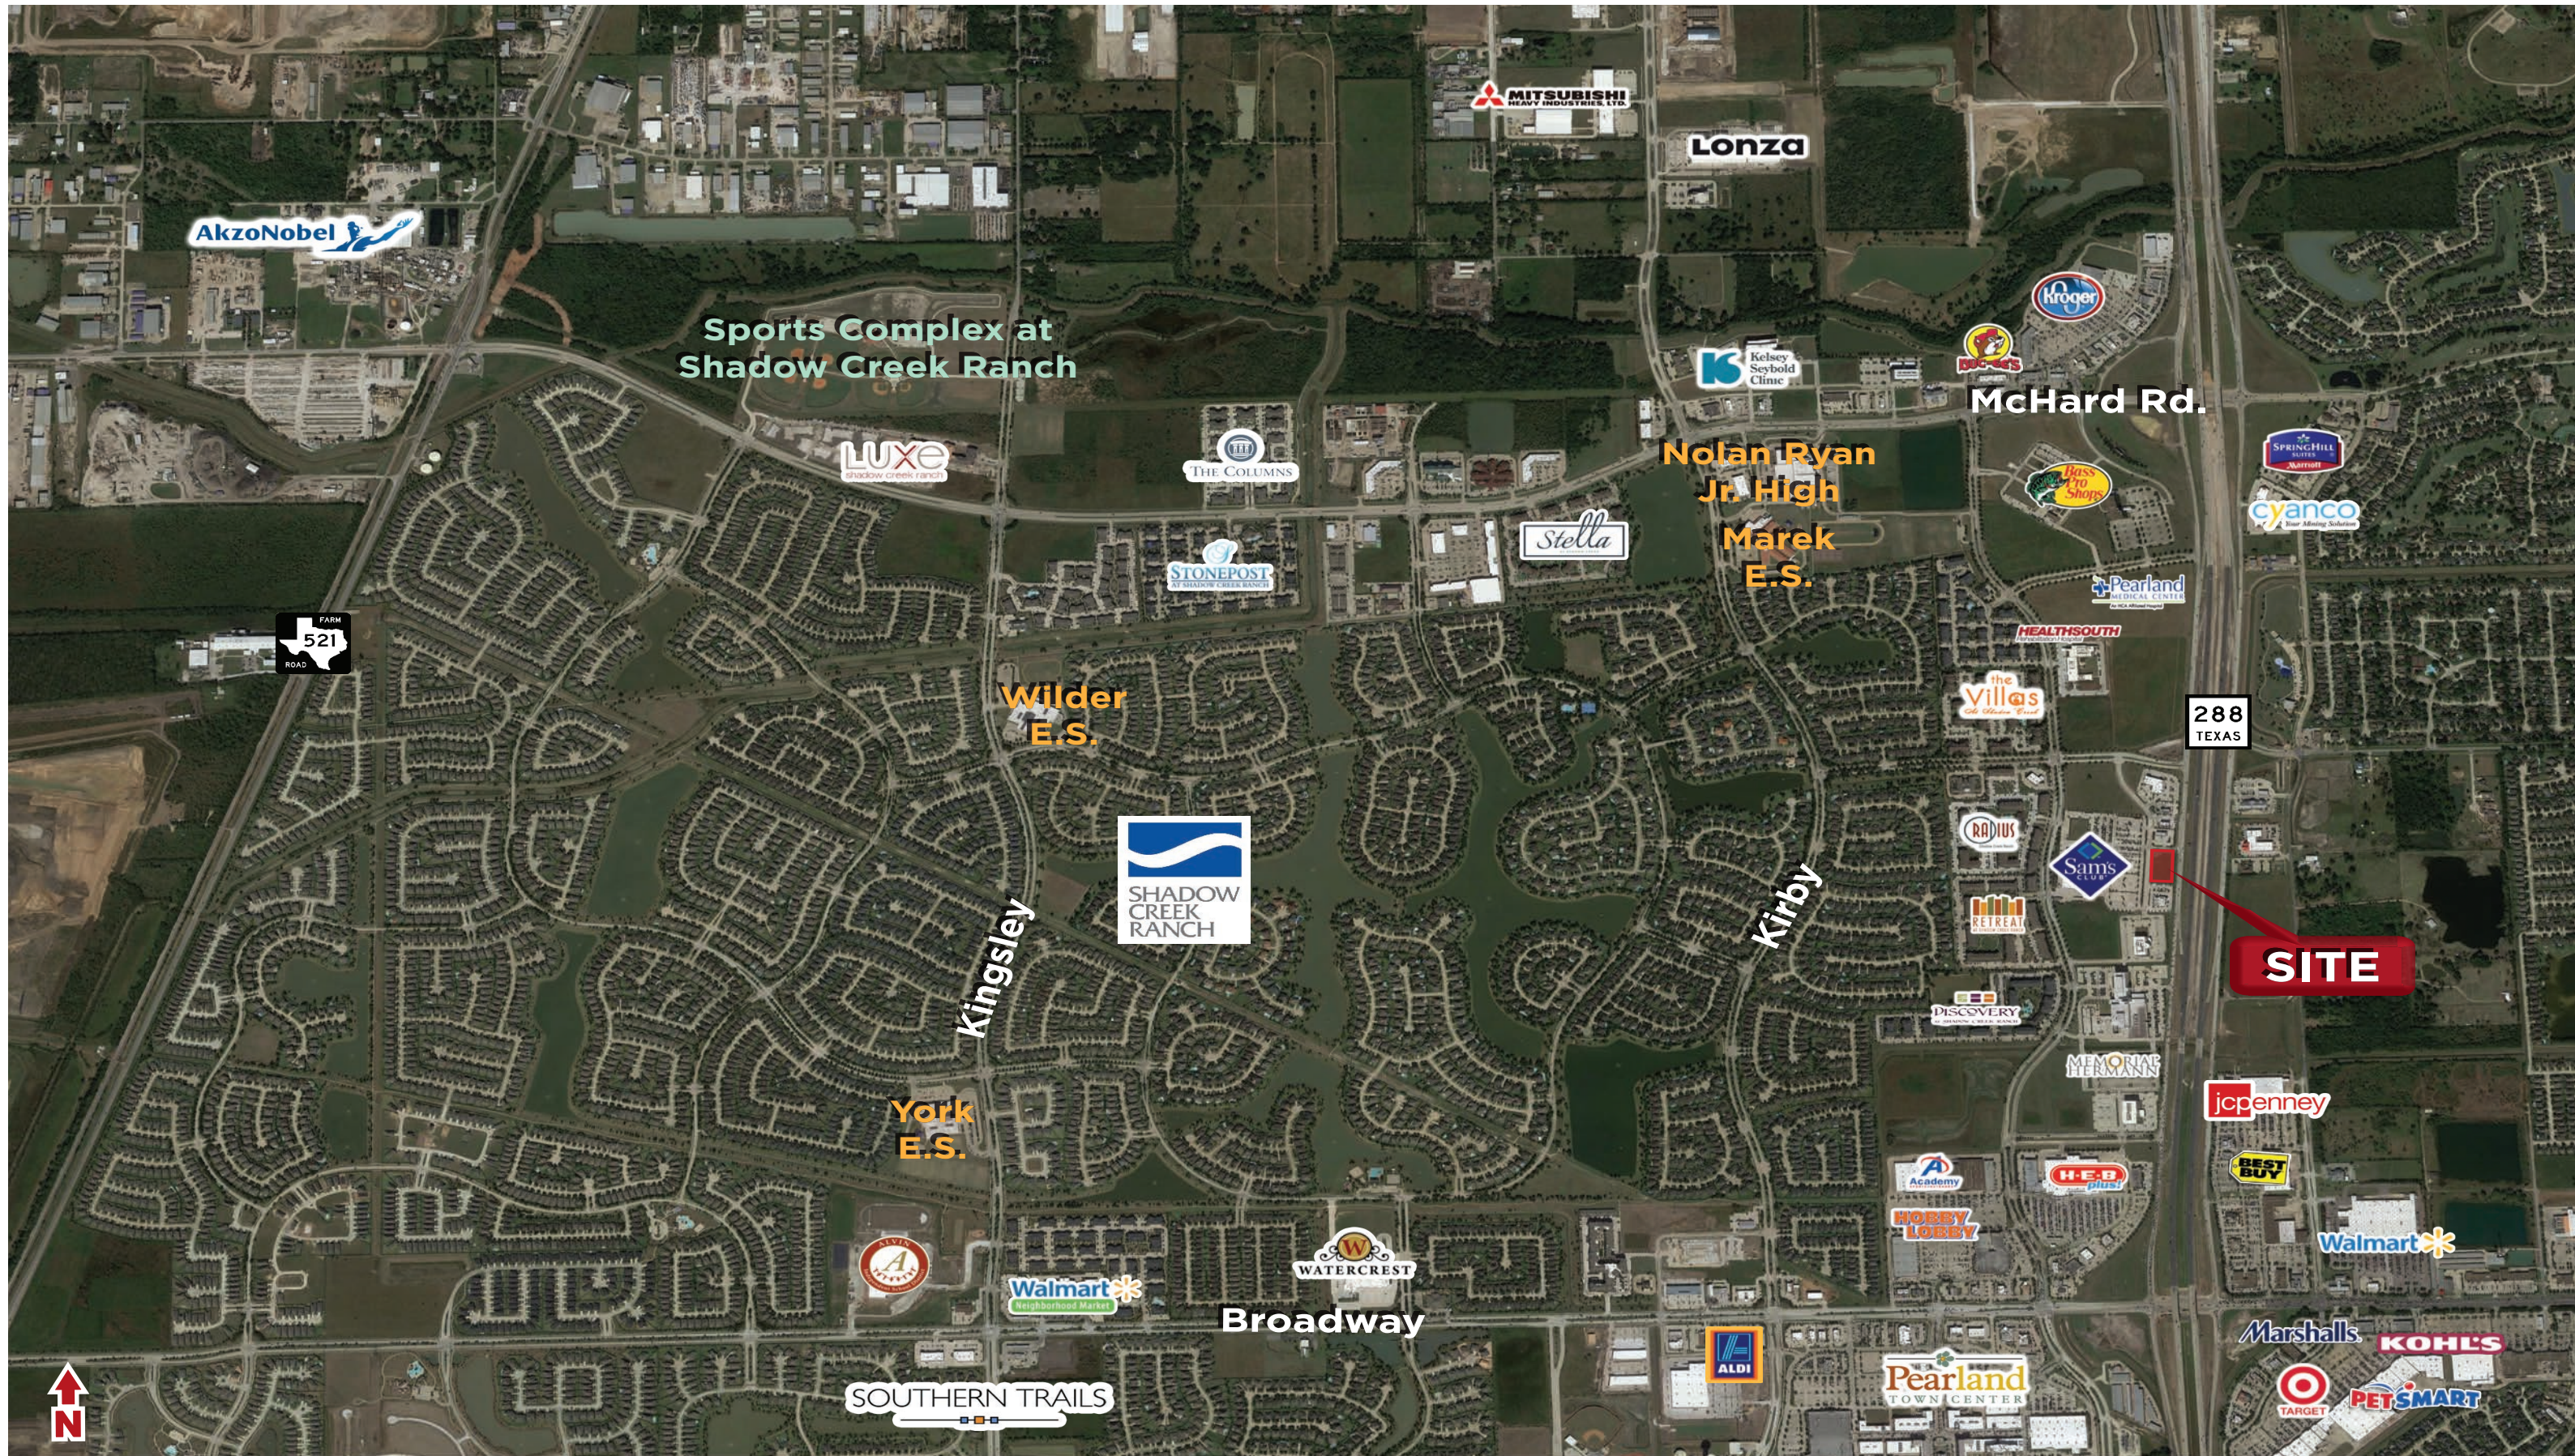

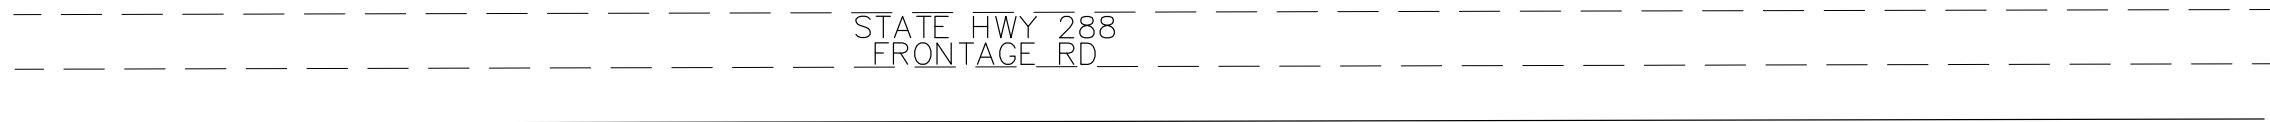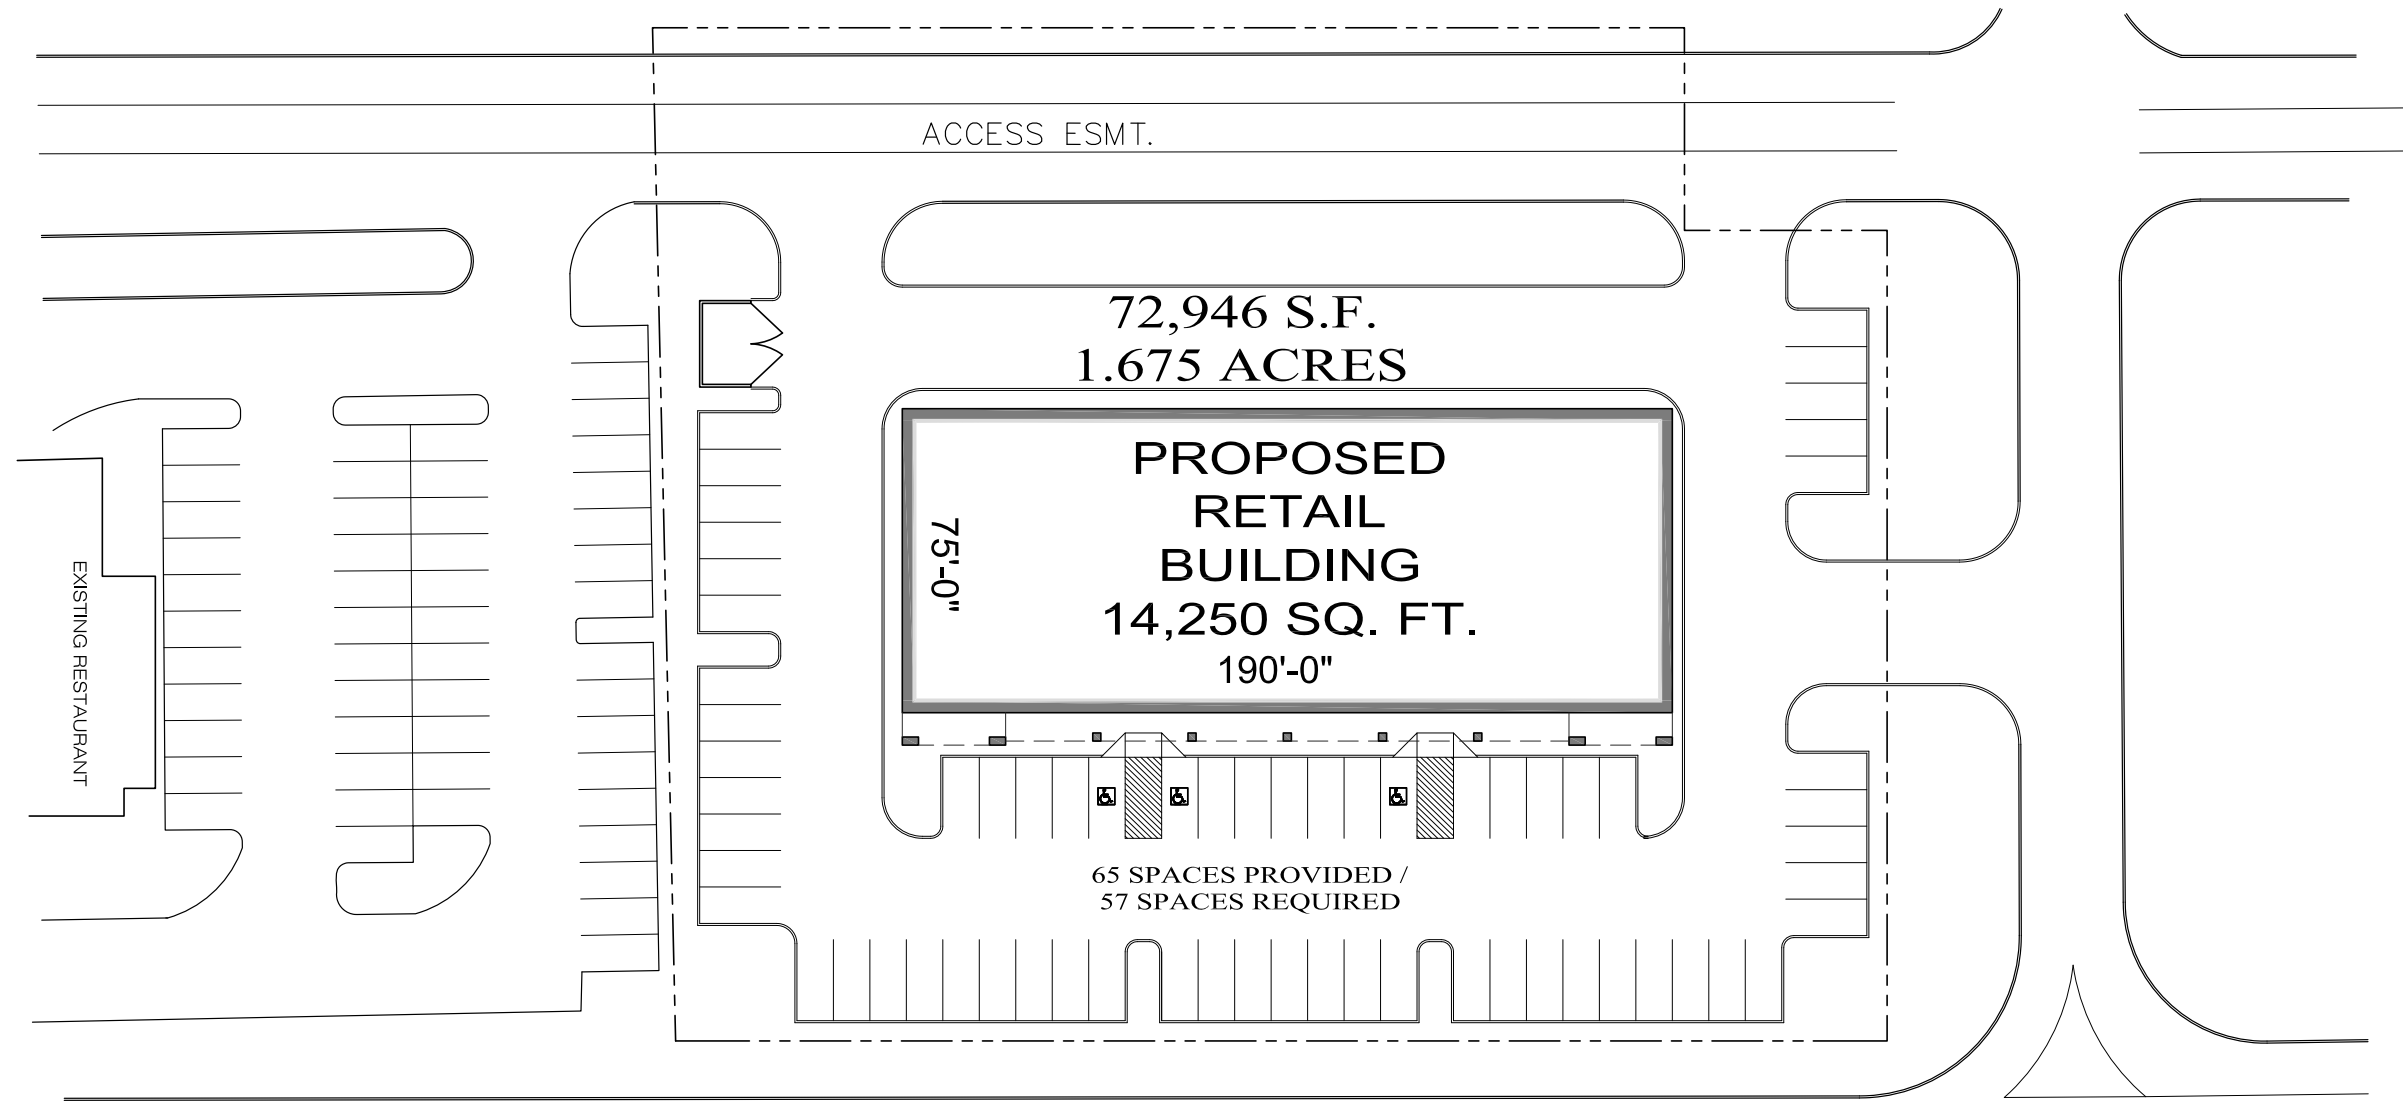

1 PRELIM SITE PLAN  
SCALE 1/8" = 1'-0"

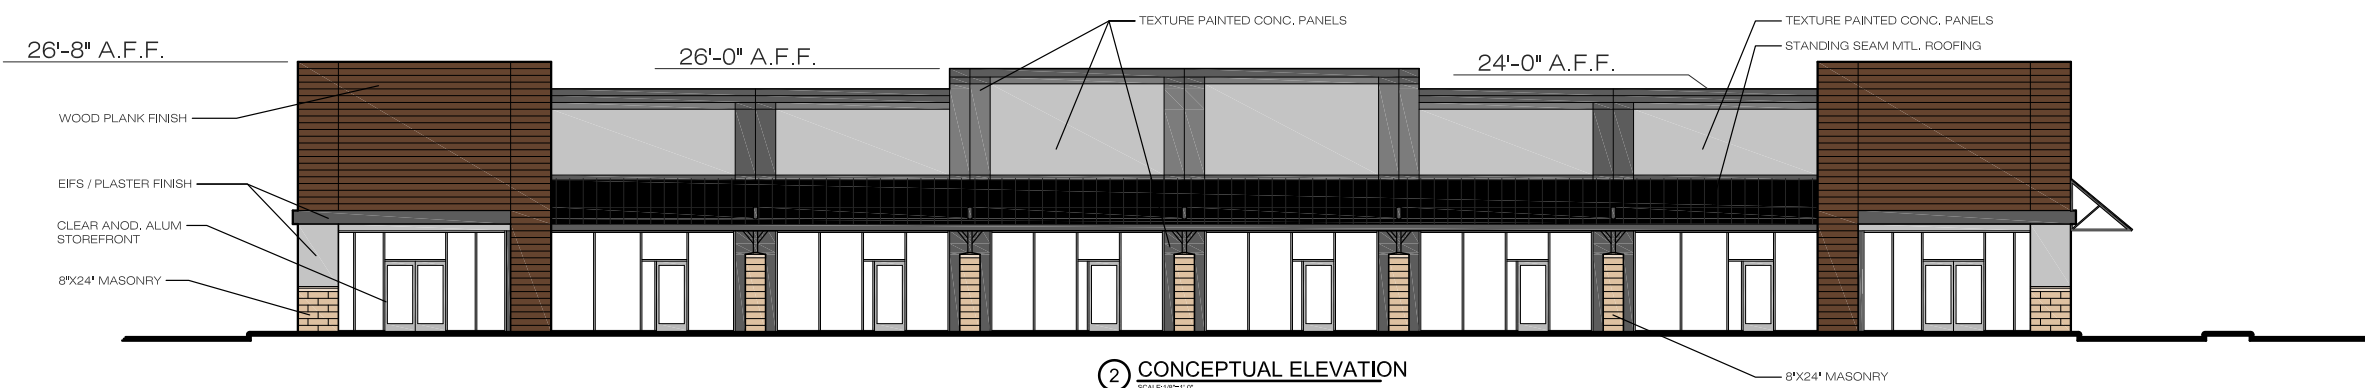



Leasing | Tenant Representation | Development | Land Brokerage | Acquisition | Property Management

# Information About Brokerage Services

*Texas law requires all real estate license holders to give the following information about brokerage services to prospective buyers, tenants, sellers and landlords.*

### TYPES OF REAL ESTATE LICENSE HOLDERS:

- A BROKER is responsible for all brokerage activities, including acts performed by sales agents sponsored by the broker.
- A SALES AGENT must be sponsored by a broker and works with clients on behalf of the broker.

### A BROKER'S MINIMUM DUTIES REQUIRED BY LAW (A client is the person or party that the broker represents):

- Put the interests of the client above all others, including the broker's own interests;
- Inform the client of any material information about the property or transaction received by the broker;
- Answer the client's questions and present any offer to or counter-offer from the client; and
- Treat all parties to a real estate transaction honestly and fairly.

### A LICENSE HOLDER CAN REPRESENT A PARTY IN A REAL ESTATE TRANSACTION:

**AS AGENT FOR OWNER (SELLER/LANDLORD):** The broker becomes the property owner's agent through an agreement with the owner, usually in a written listing to sell or property management agreement. An owner's agent must perform the broker's minimum duties above and must inform the owner of any material information about the property or transaction known by the agent, including information disclosed to the agent or subagent by the buyer or buyer's agent.

**AS AGENT FOR BUYER/TENANT:** The broker becomes the buyer/tenant's agent by agreeing to represent the buyer, usually through a written representation agreement. A buyer's agent must perform the broker's minimum duties above and must inform the buyer of any material information about the property or transaction known by the agent, including information disclosed to the agent by the seller or seller's agent.

**AS AGENT FOR BOTH - INTERMEDIARY:** To act as an intermediary between the parties the broker must first obtain the written agreement of each party to the transaction. The written agreement must state who will pay the broker and, in conspicuous bold or underlined print, set forth the broker's obligations as an intermediary. A broker who acts as an intermediary:

- Must treat all parties to the transaction impartially and fairly;
- May, with the parties' written consent, appoint a different license holder associated with the broker to each party (owner and buyer) to communicate with, provide opinions and advice to, and carry out the instructions of each party to the transaction.
- Must not, unless specifically authorized in writing to do so by the party, disclose:
  - that the owner will accept a price less than the written asking price;
  - that the buyer/tenant will pay a price greater than the price submitted in a written offer; and
  - any confidential information or any other information that a party specifically instructs the broker in writing not to disclose, unless required to do so by law.

**AS SUBAGENT:** A license holder acts as a subagent when aiding a buyer in a transaction without an agreement to represent the buyer. A subagent can assist the buyer but does not represent the buyer and must place the interests of the owner first.

### TO AVOID DISPUTES, ALL AGREEMENTS BETWEEN YOU AND A BROKER SHOULD BE IN WRITING AND CLEARLY ESTABLISH:

- The broker's duties and responsibilities to you, and your obligations under the representation agreement.
- Who will pay the broker for services provided to you, when payment will be made and how the payment will be calculated.

**LICENSE HOLDER CONTACT INFORMATION:** This notice is being provided for information purposes. It does not create an obligation for you to use the broker's services. Please acknowledge receipt of this notice below and retain a copy for your records.

<b>Home Asset, Inc., dba NewQuest Properties</b>	<b>420076</b>	-	<b>(281)477-4300</b>
Licensed Broker/Broker Firm Name or Primary Assumed Business Name	License No.	Email	Phone
<b>H. Dean Lane, Jr.</b>	<b>366134</b>	<b>dlane@newquest.com</b>	<b>(281)477-4300</b>
Designated Broker of Firm	License No.	Email	Phone
<b>H. Dean Lane, Jr.</b>	<b>366134</b>	<b>dlane@newquest.com</b>	<b>(281)477-4300</b>
Licensed Supervisor of Sales Agent/Associate	License No.	Email	Phone
_____	_____	_____	_____
Sales Agent/Associate's Name	License No.	Email	Phone

\_\_\_\_\_  
Buyer/Tenant/Seller/Landlord Initials

\_\_\_\_\_  
Date

Regulated by the Texas Real Estate Commission (TREC) | Information available at <http://www.trec.texas.gov>



**8827 W. Sam Houston Parkway N. | Suite 200 | Houston, Texas 77040 | 281.477.4300**

The information herein is subject to errors or omissions and is not, in any way, warranted by NewQuest Properties or by any agent, independent associate or employee of NewQuest Properties. This information is subject to change without notice. Rev. 07/16/18 ct