



SCALE: 3/32"=1'-0"

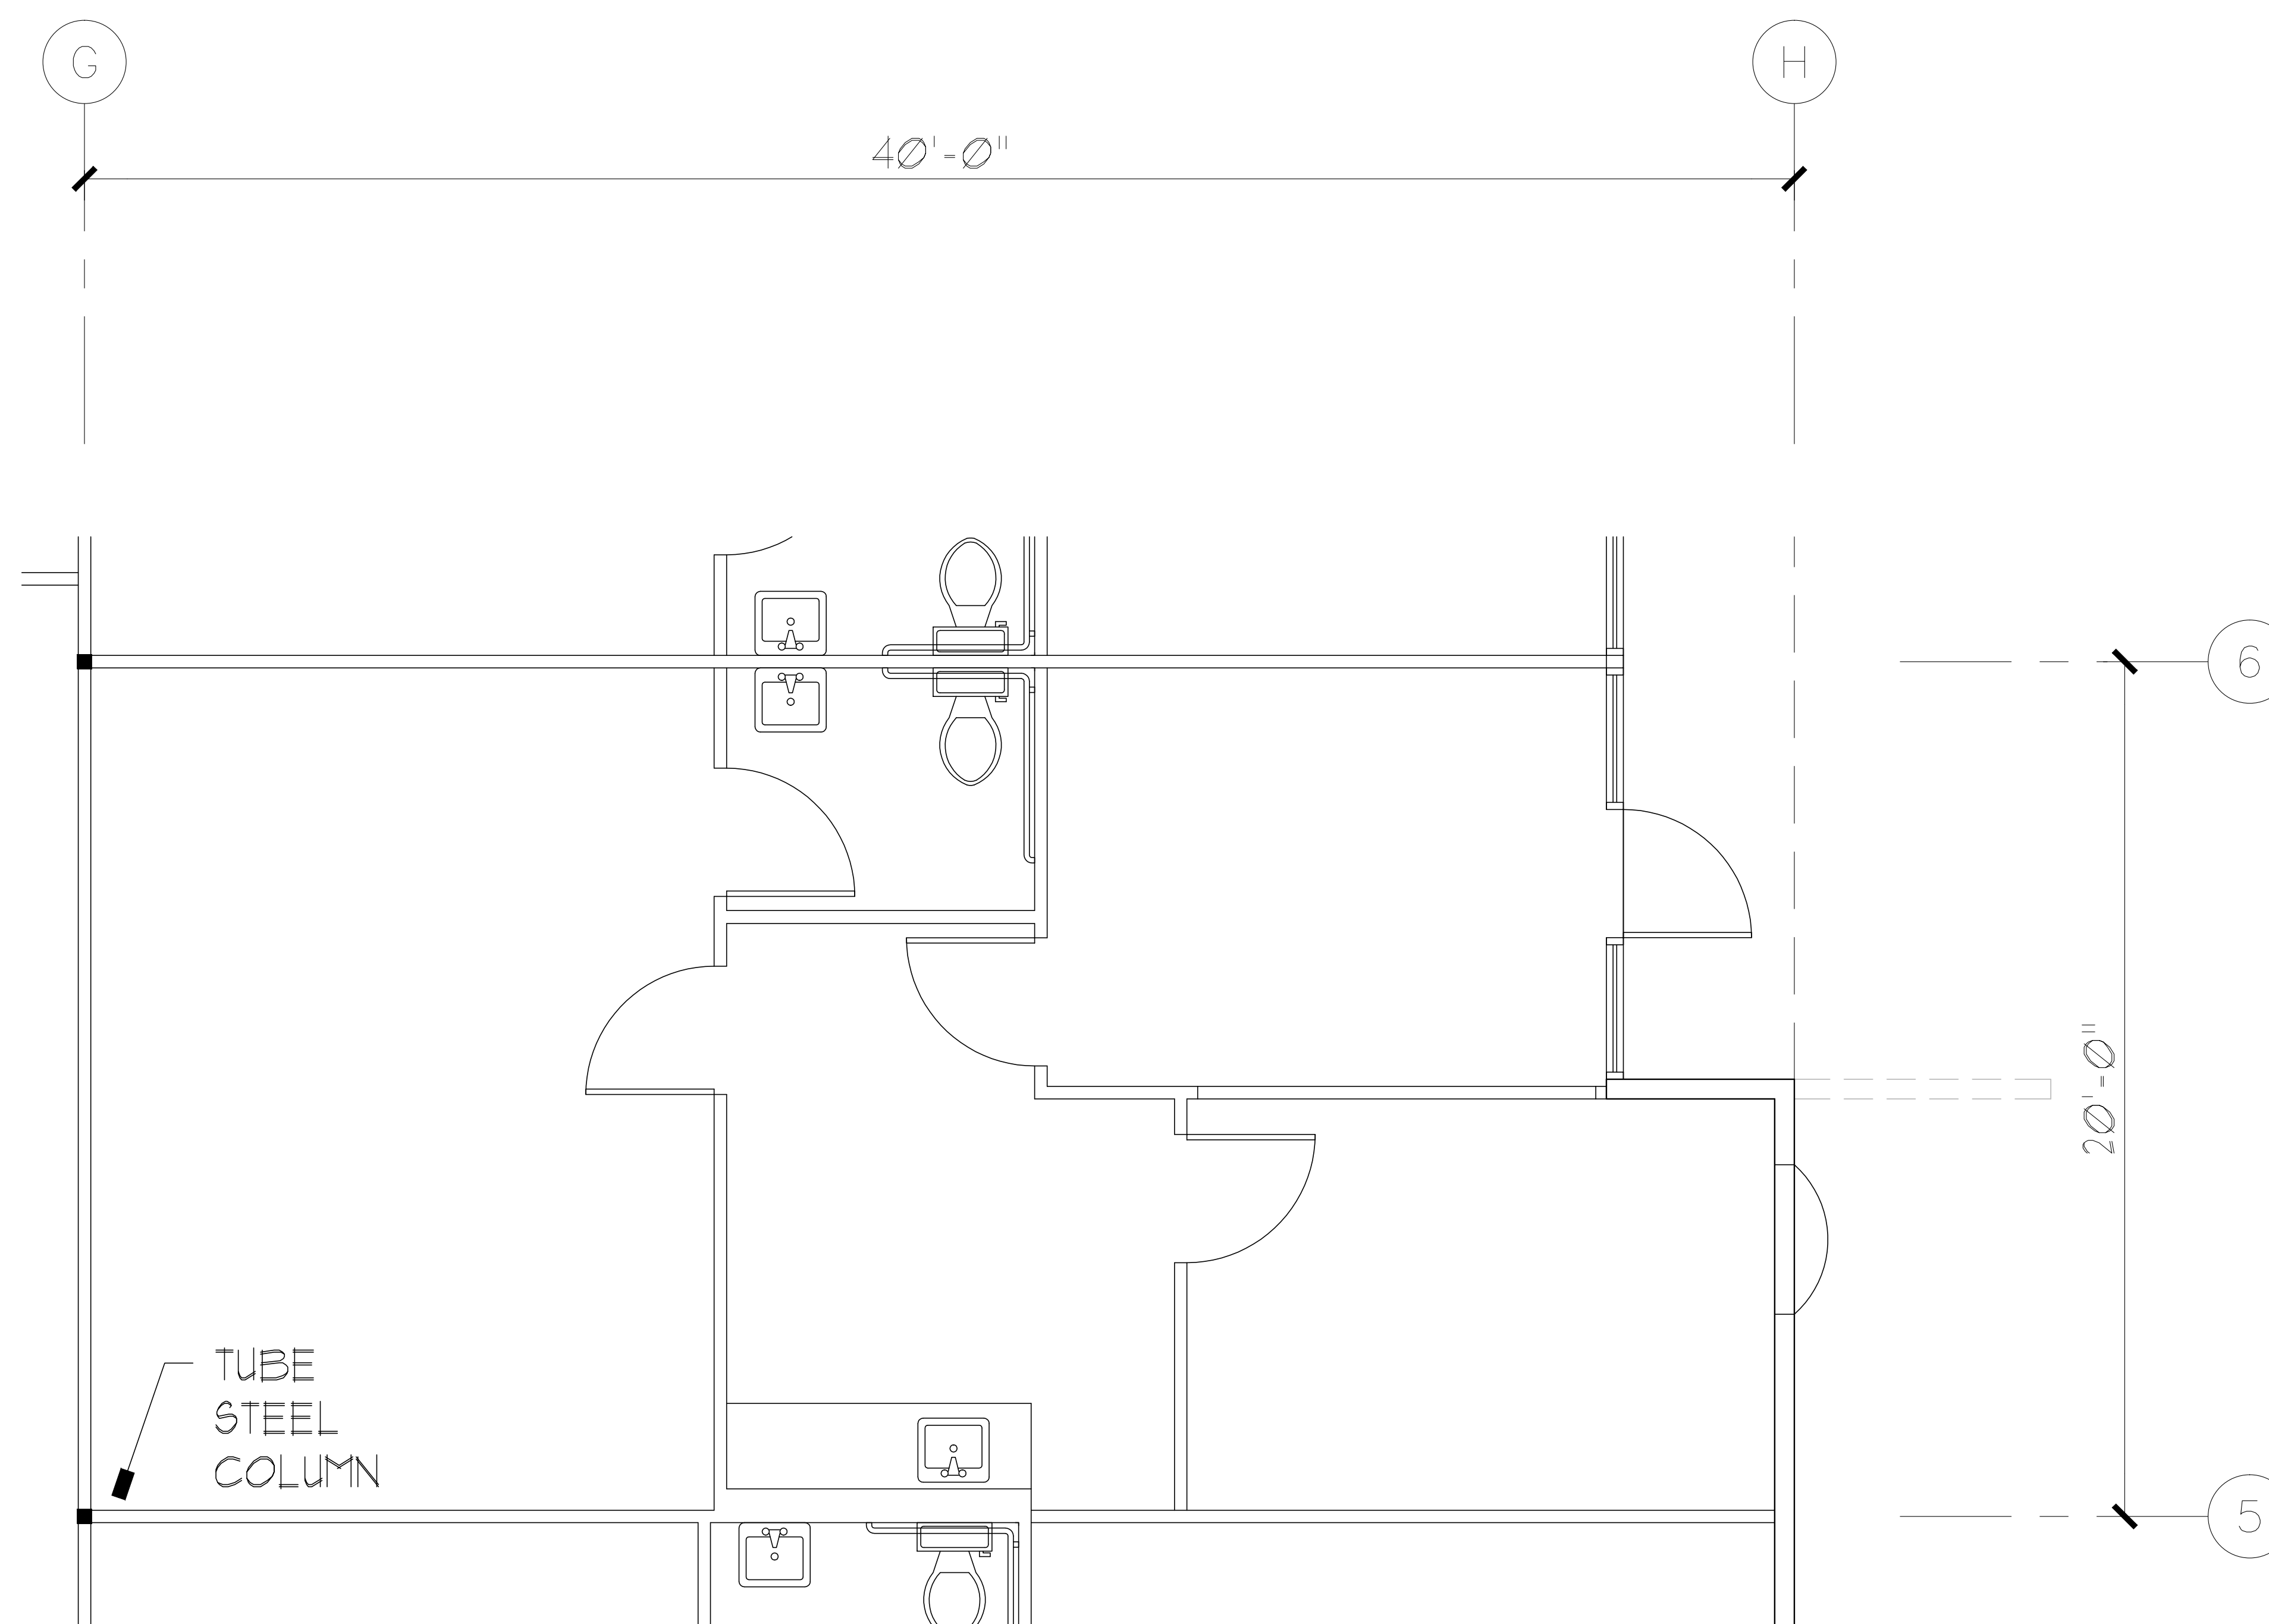

**FLOOR PLAN - SUITE 253**

APPROX. 804 S.F. TOTAL  
APPROX. 761 S.F. OFFICE

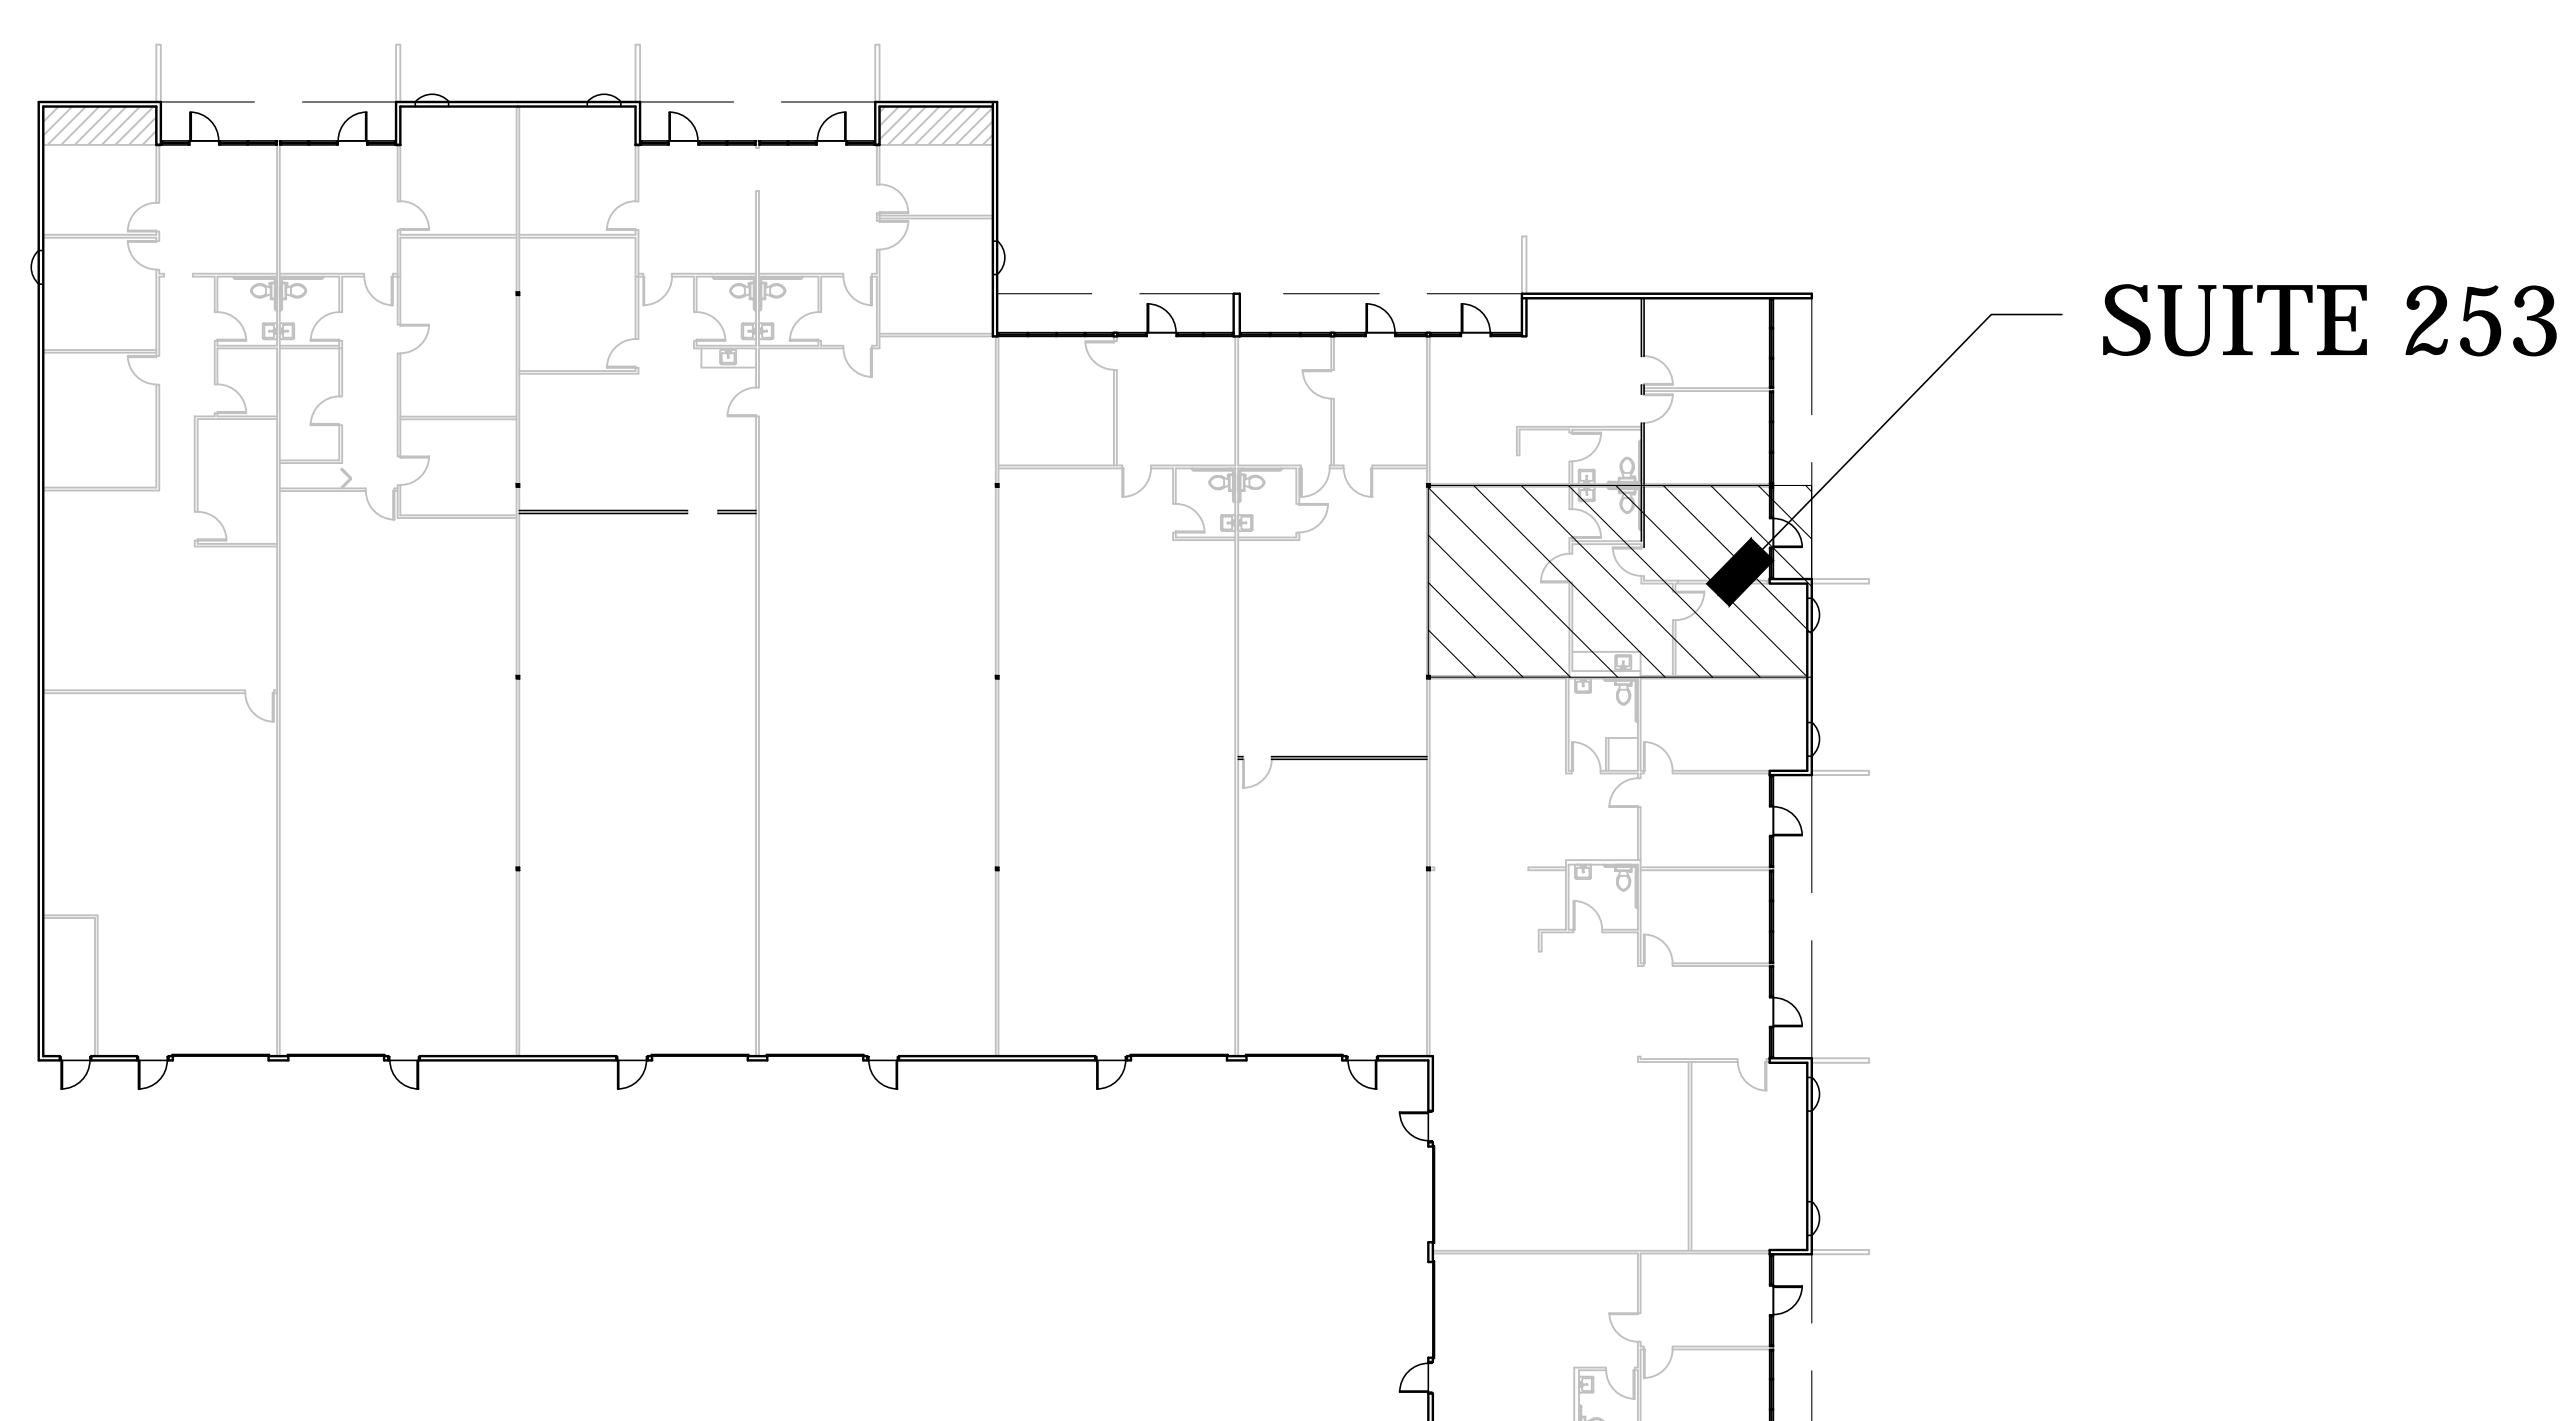

**OVERALL BUILDING 12 PLAN**  
(18,400 SF TOTAL BLDG SIZE)

**EAST VALLEY BUSINESS PARK - BLDG 12**  
**253 SW 41ST STREET, RENTON, WA 98057**



**TAHOMA  
DESIGN GROUP**  
2215 N 30TH ST, SUITE 205, TACOMA, WA 98403  
TEL: 253.284.9680 FAX: 253.284.9681  
WWW.TAHOMADESIGNGROUP.COM