



**AVAILABLE
20,000 SF**



For Lease

20,000 SF

**RETAIL BOX
OPPORTUNITY**

Now Available

7415 Van Nuys Blvd | Van Nuys, CA

Austin Bettar
Senior Vice President
License # 00808334
Tel +1 310 694 3194
austin.bettar@am.jll.com

Scott Burns
Managing Director
License #01237652
Tel +1 310 694 3188
scott.burns@am.jll.com


us.jll.com/retail

Property Highlights

7415 Van Nuys Blvd | Van Nuys, CA

- 20,000 sf freestanding box in space-constrained San Fernando Valley
- Excellent building identity and pylon signage
- Well-established retail hub in a highly dense trade area
- Large parking field
- Signalized access from intersection
- Property currently undergoing renovation

NEARBY TENANTS

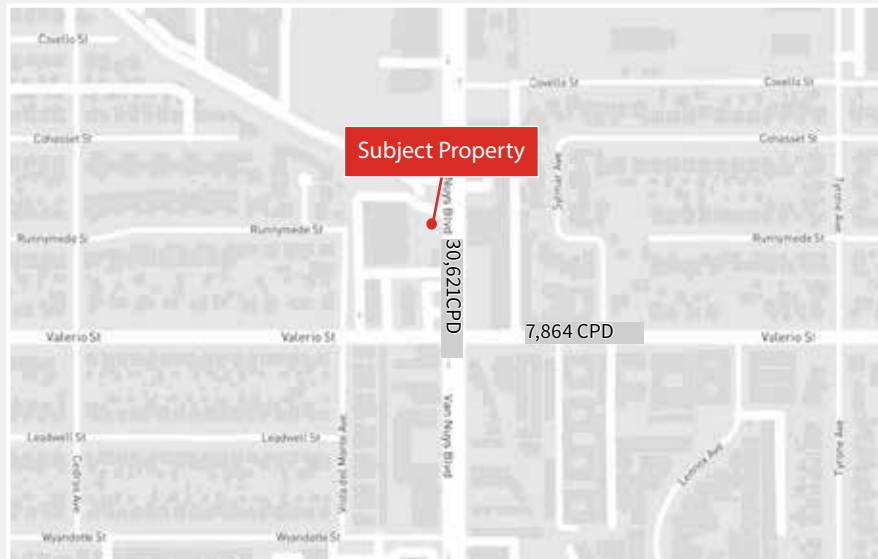


DEMOGRAPHICS (ESRI 2019)

	1 mile ▼	2 miles ▼	3 miles ▼
	39,446 Total Population	172,458 Total Population	293,138 Total Population
	3.3 Ave. Household Size	3.36 Ave. Household Size	3.29 Ave. Household Size
	\$63,762 Ave. HH Income	\$63,673 Ave. HH Income	\$73,294 Ave. HH Income
	\$476,761 Median Home Value	\$503,269 Median Home Value	\$535,410 Median Home Value

Elevations


SUBJECT PROPERTY

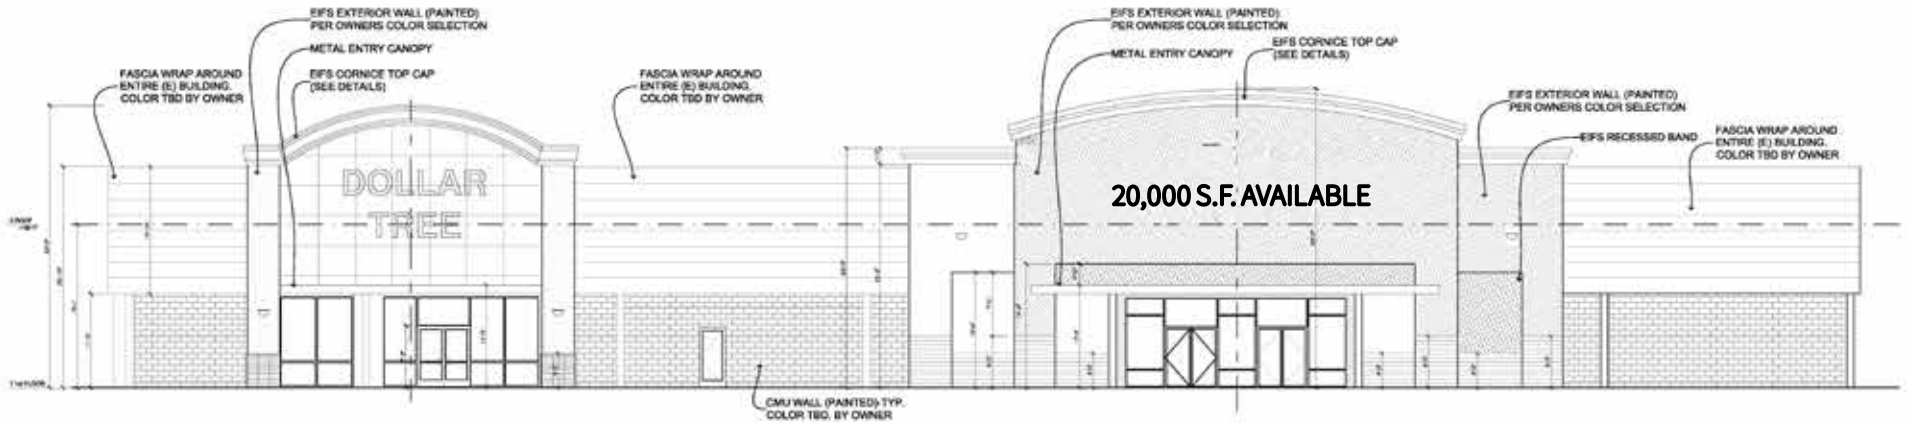

PROPOSED STORE FRONT ELEVATION

Scale: 1/8" = 1'-0"


Site Plan

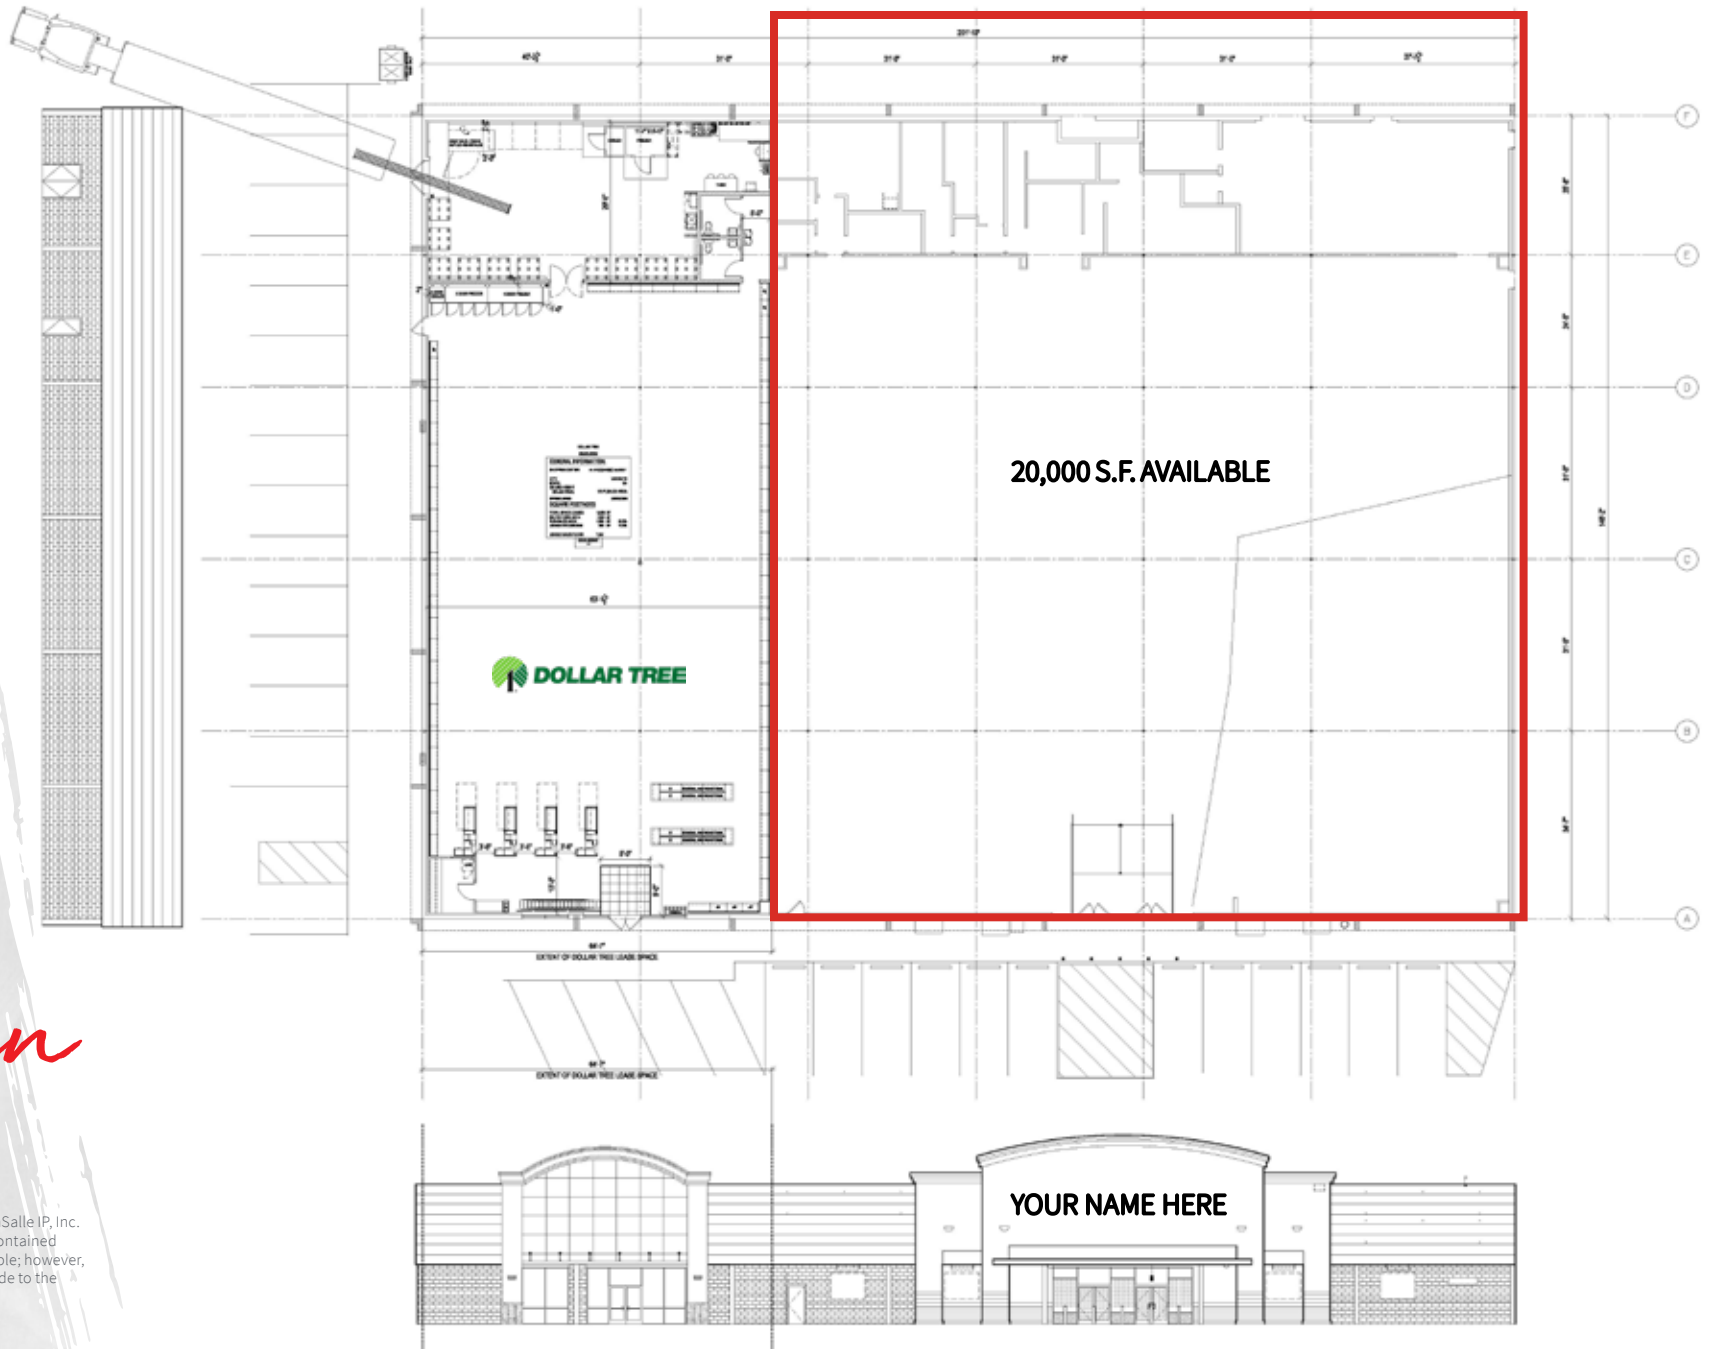

DISCLAIMER | © 2019 Jones Lang LaSalle IP, Inc. All rights reserved. All information contained herein is from sources deemed reliable; however, no representation or warranty is made to the accuracy thereof.

Aerial

DISCLAIMER | © 2019 Jones Lang LaSalle IP, Inc.
All rights reserved. All information contained
herein is from sources deemed reliable; however,
no representation or warranty is made to the
accuracy thereof.

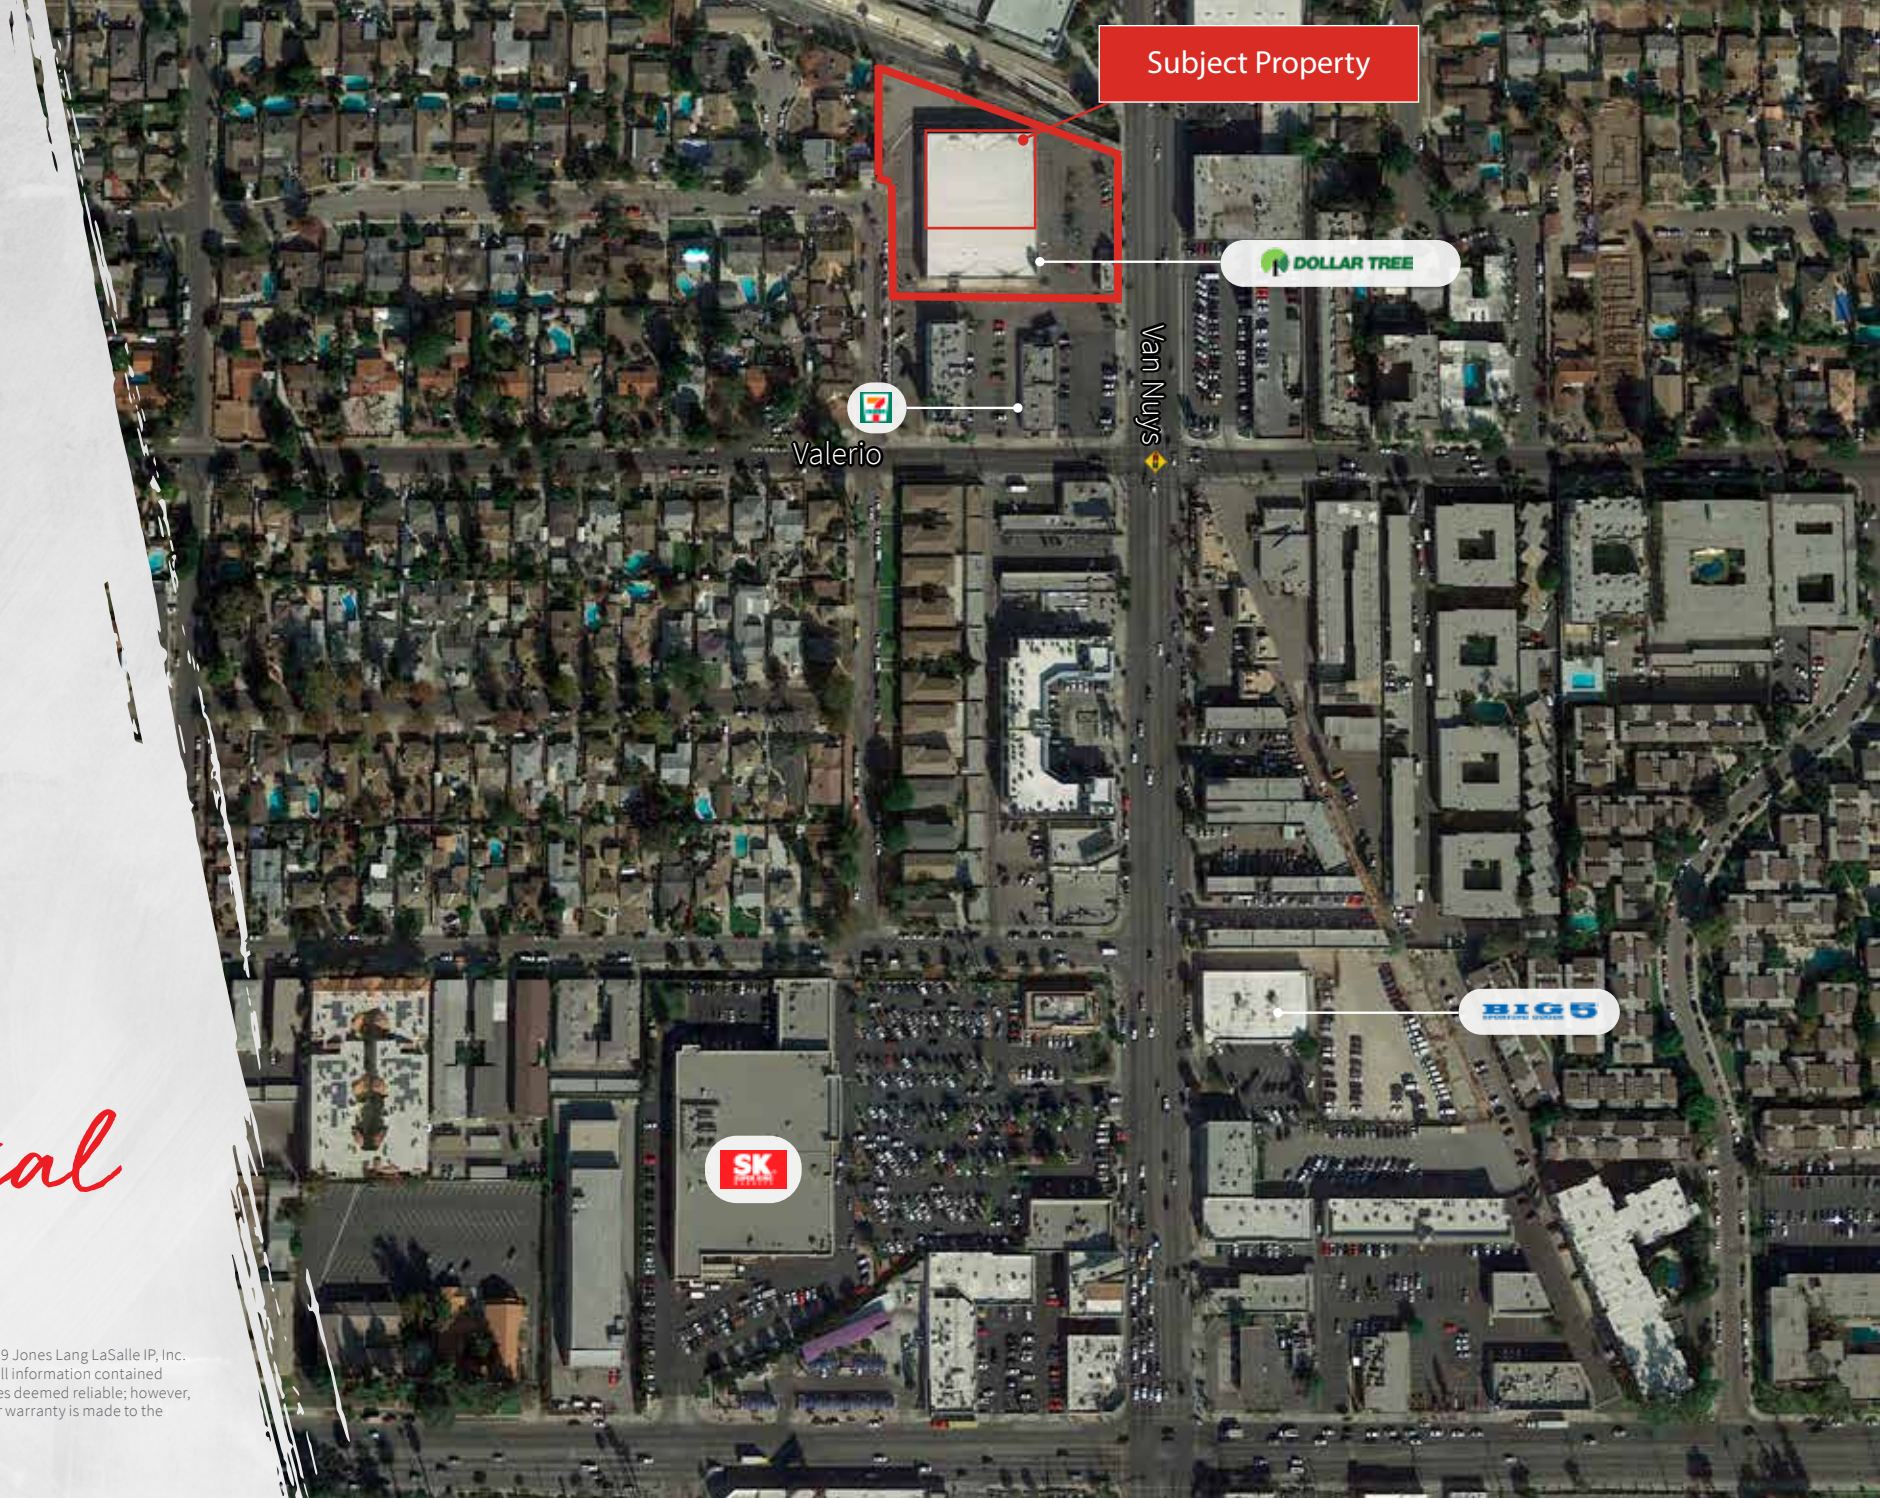

Subject Property

DOLLAR TREE



Valerio

Van Nuys

BIG 5

SK



*Achieve
Ambitions*

us.jll.com/retail

Austin Bettar

Senior Vice President

License # 00808334

Tel +1 310 694 3194

austin.bettar@am.jll.com

Scott Burns

Managing Director

License #01237652

Tel +1 310 694 3188

scott.burns@am.jll.com