



SCALE: 1/16"=1'-0"

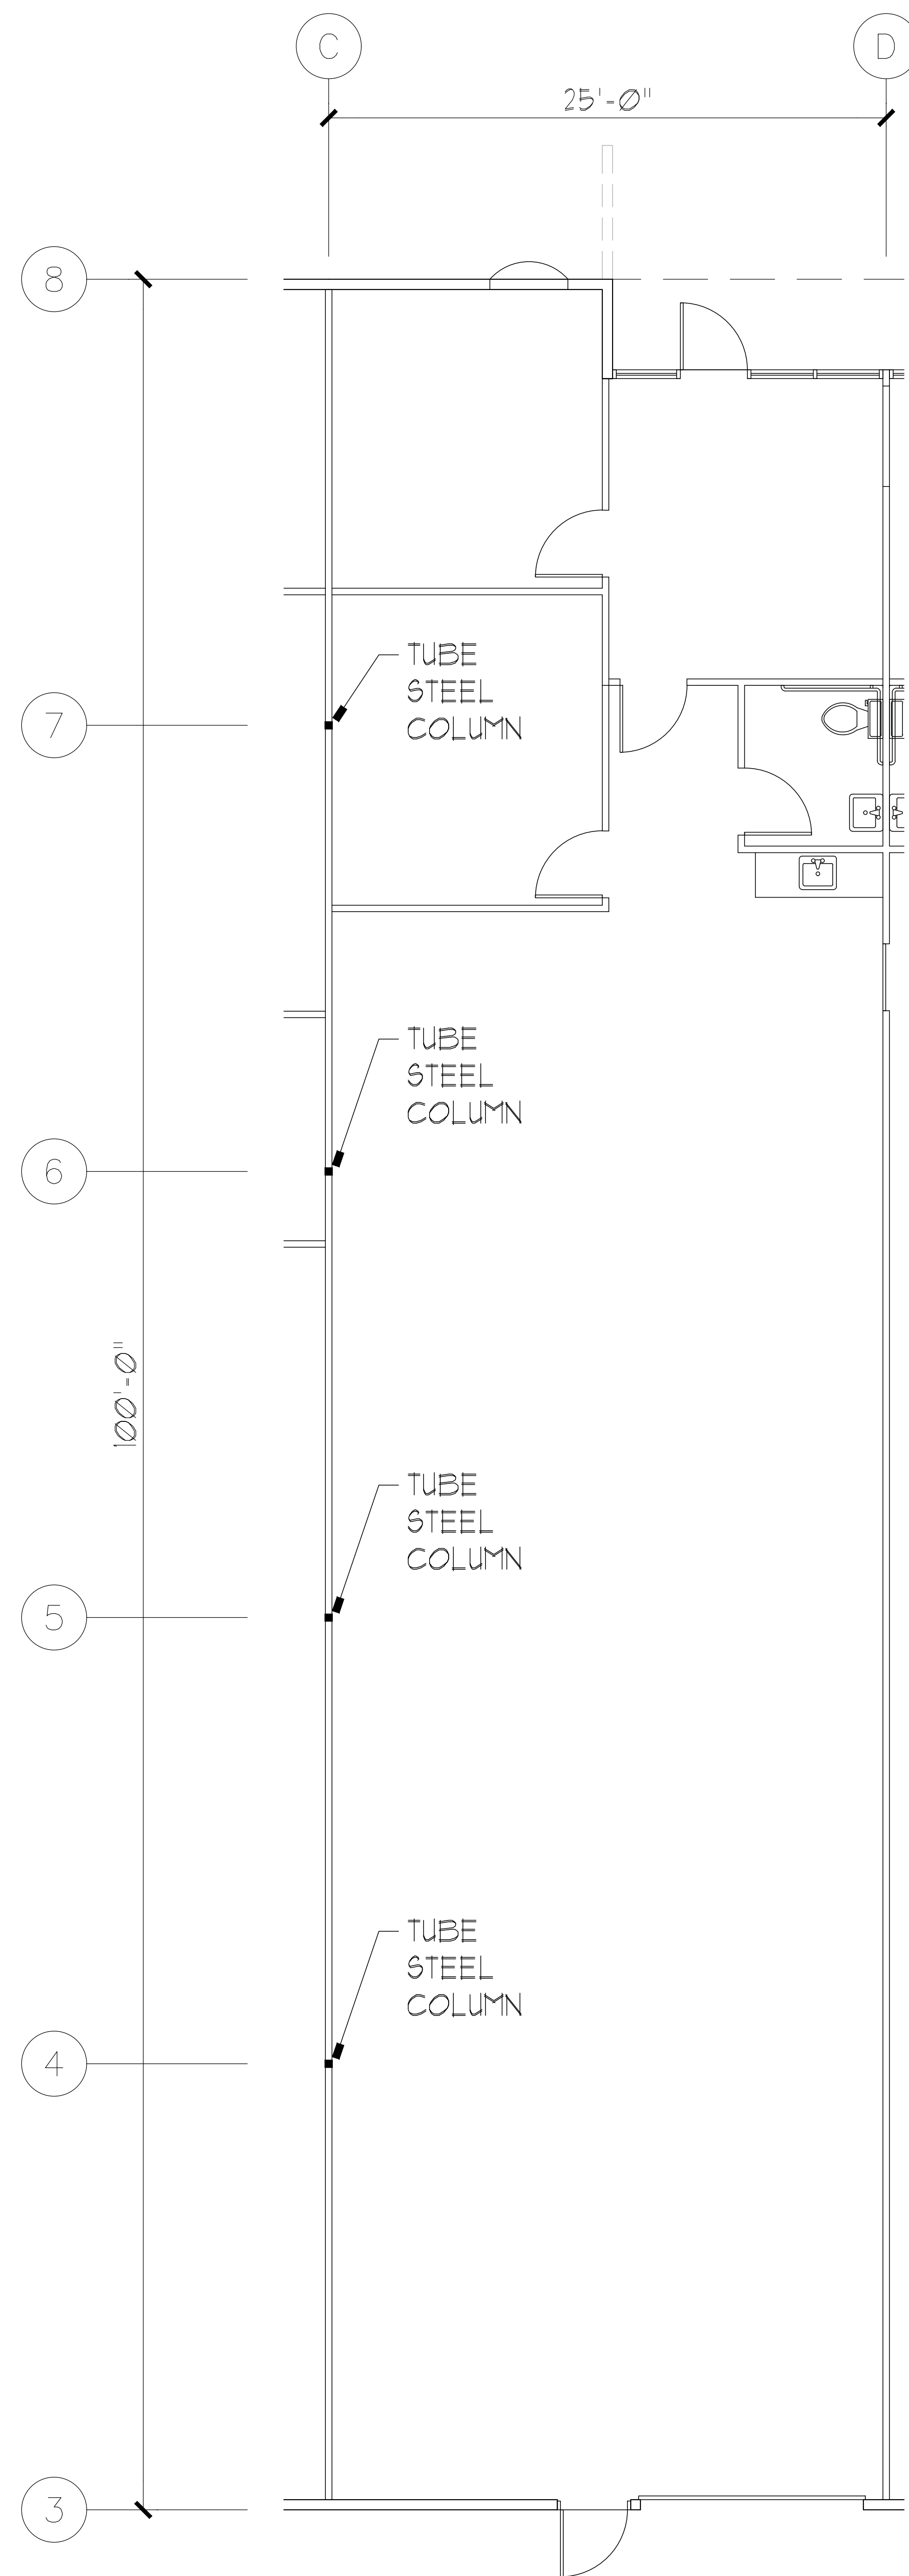

FLOOR PLAN - SUITES 263

APPROX. 2,512 S.F. TOTAL
 APPROX. 630 S.F. OFFICE

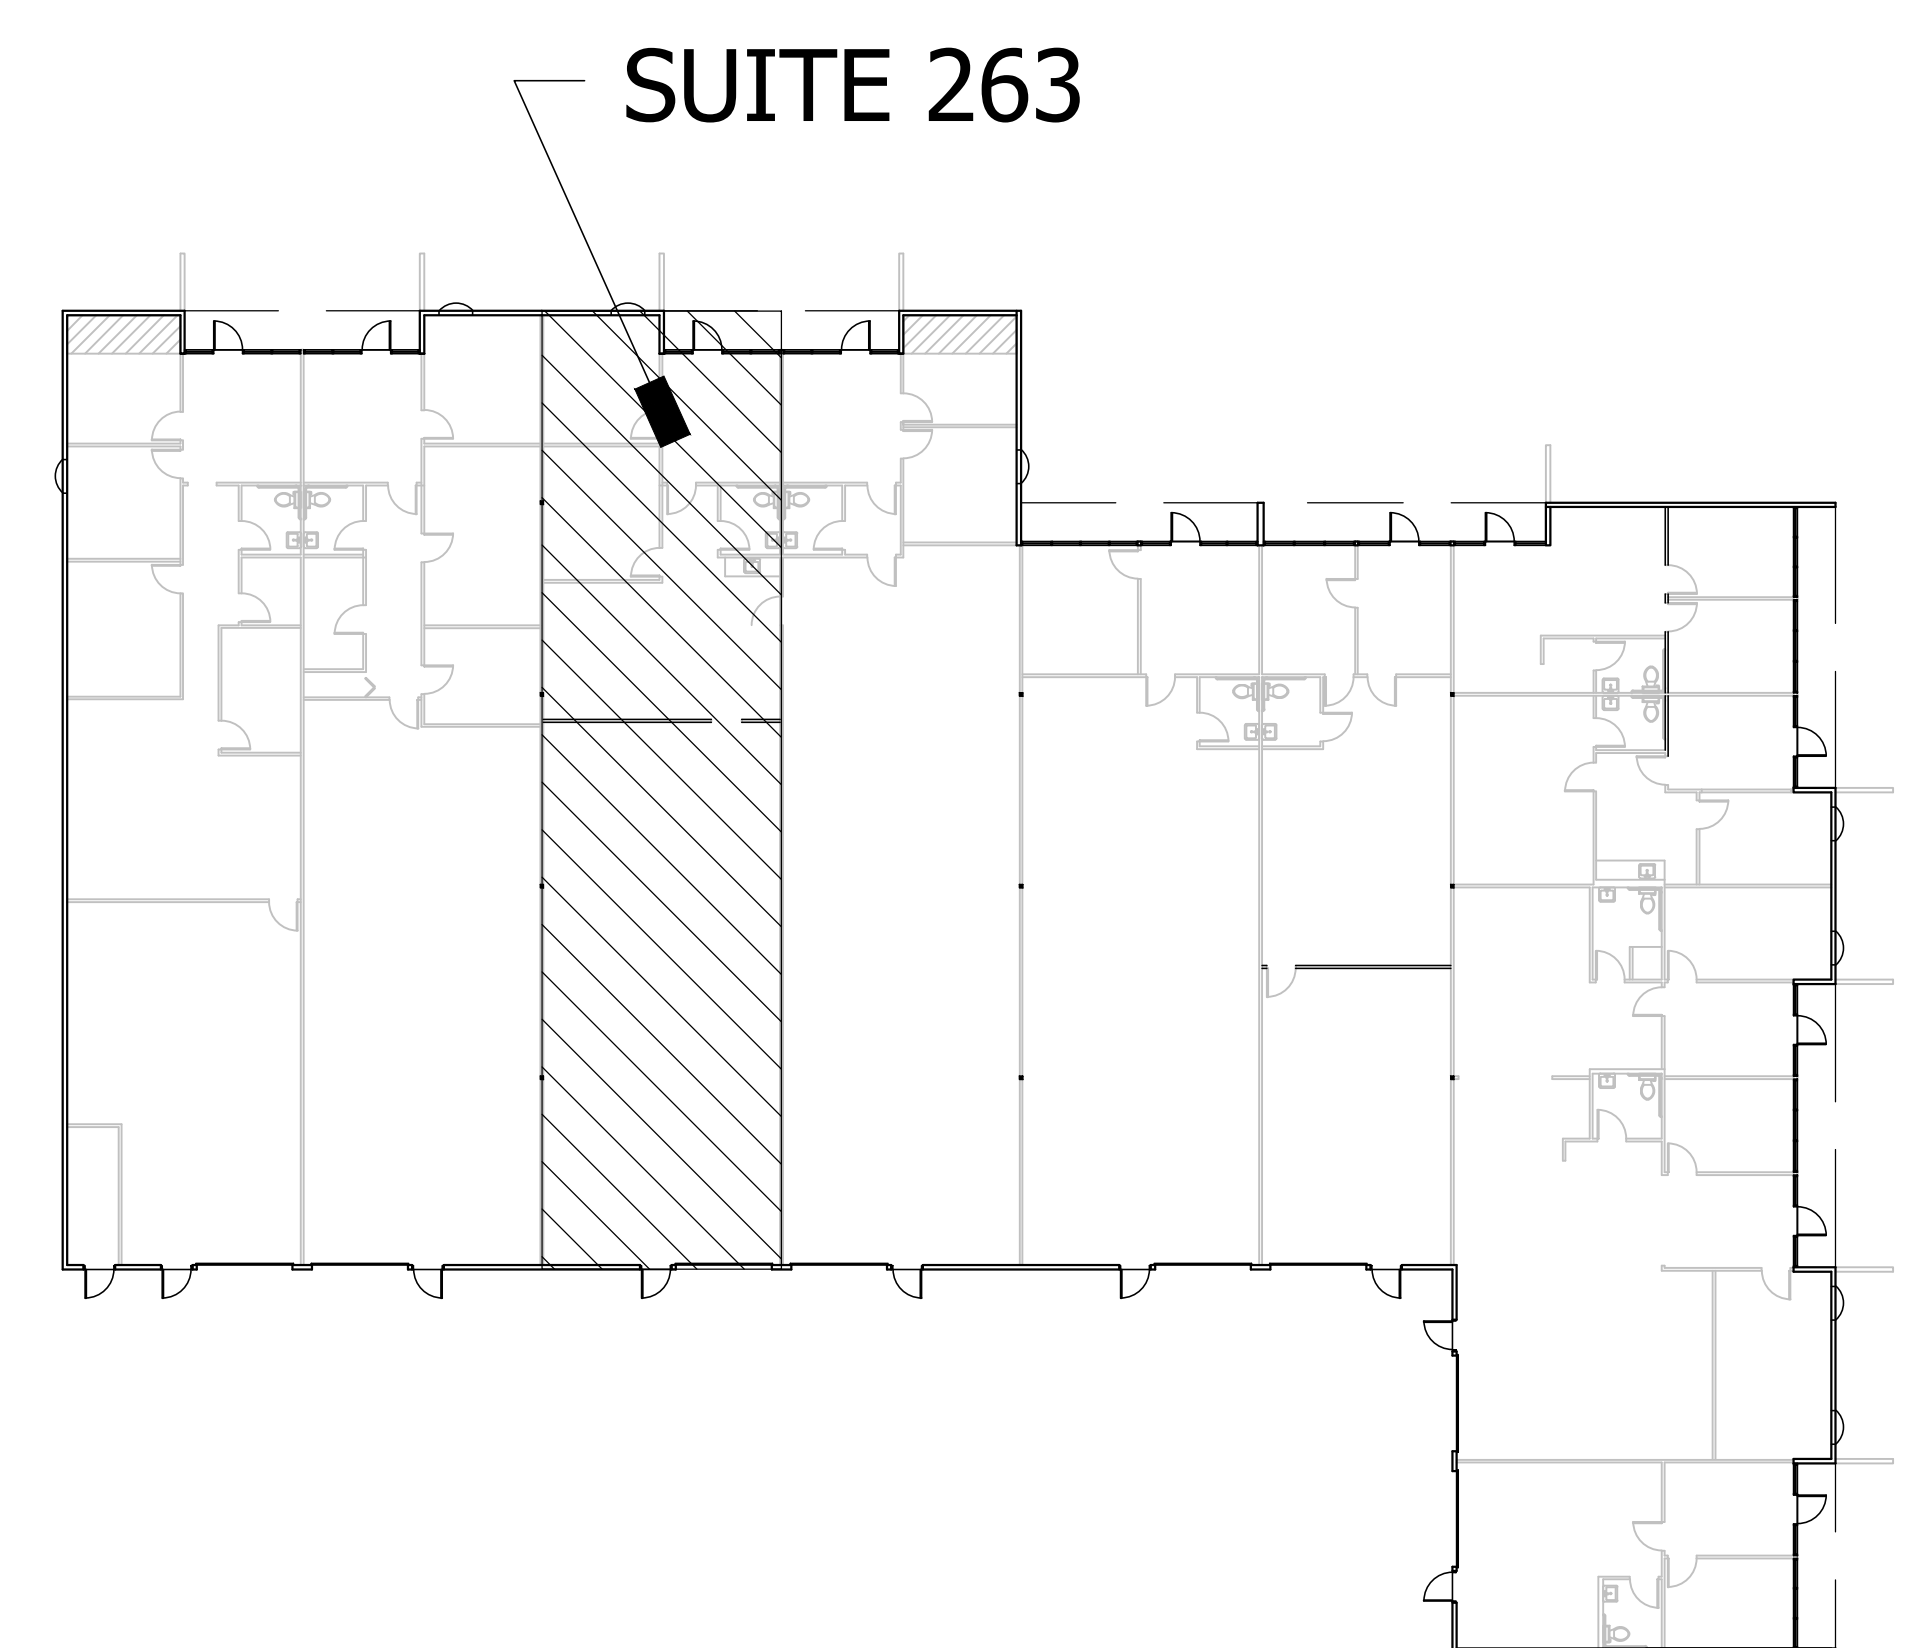

**OVERALL BUILDING 12 PLAN
 (18,400 SF TOTAL BLDG SIZE)**

**EAST VALLEY BUSINESS PARK - BLDG 12
 263 SW 41ST STREET, RENTON, WA 98057**



**TAHOMA
 DESIGN GROUP**
 2215 N 30TH ST, SUITE 205, TACOMA, WA 98403
 TEL: 253.284.9680 FAX: 253.284.9681
 WWW.TAHOMADESIGNGROUP.COM