



SCALE: 3/32"=1'-0"

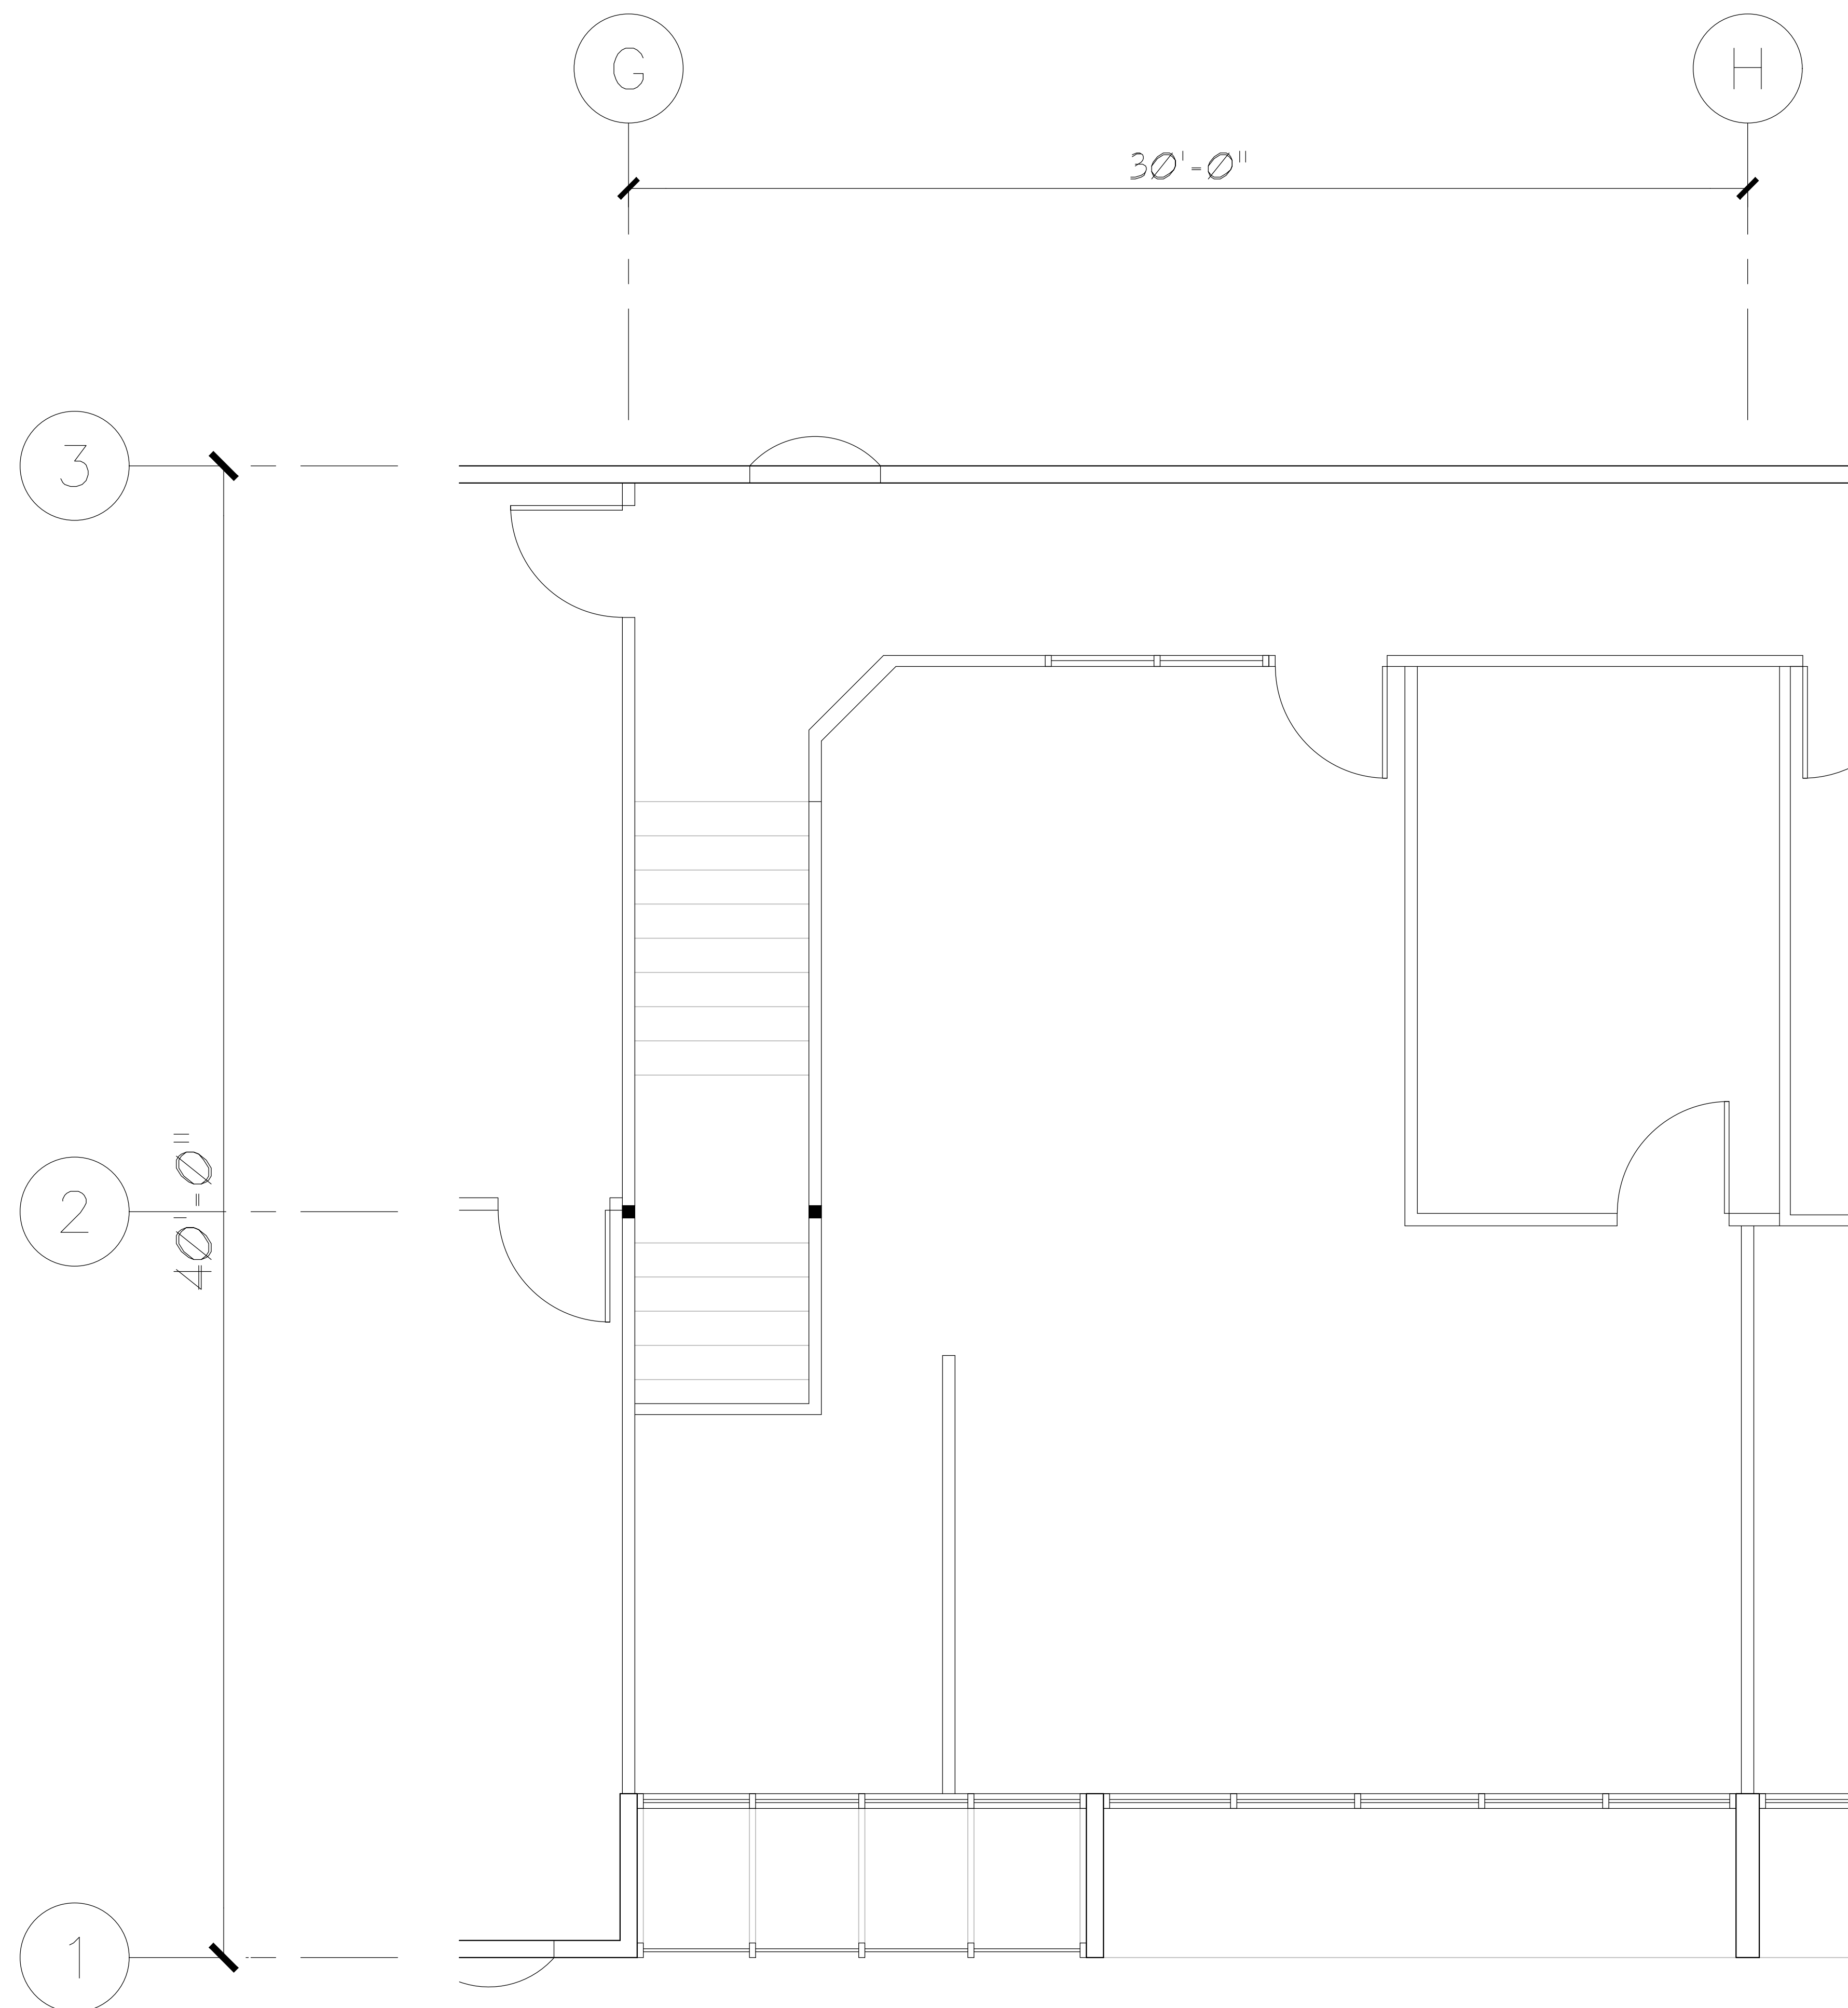

MEZZ FLOOR PLAN - SUITE 258 B
APPROX. 1,093 S.F. TOTAL/OFFICE

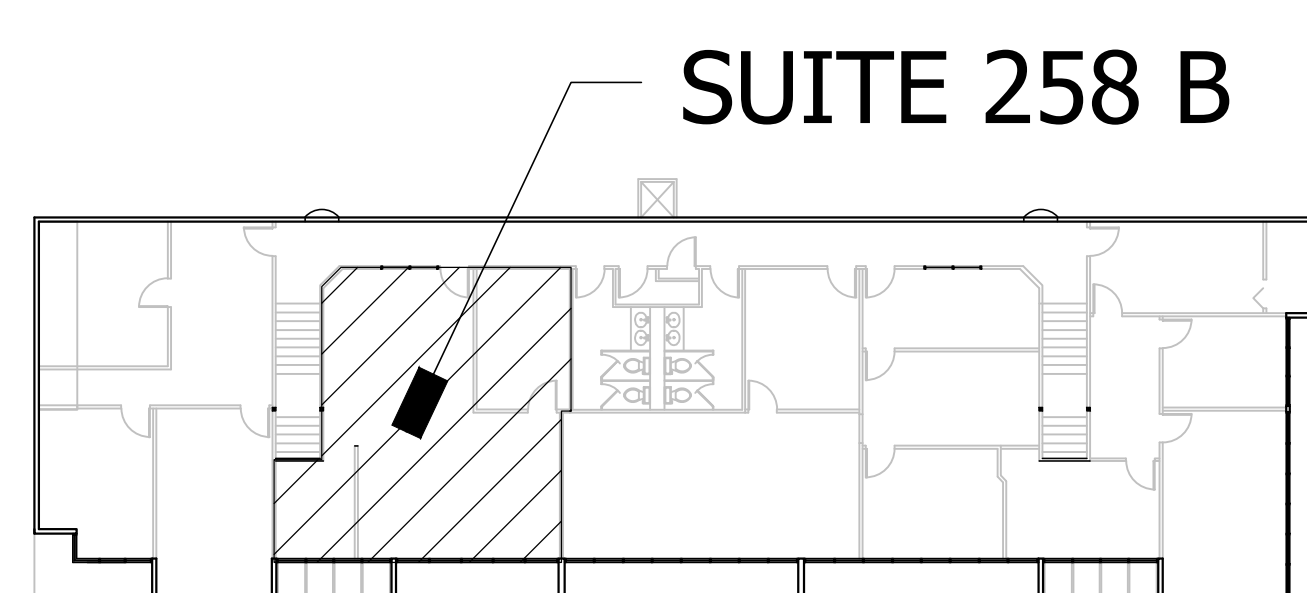

BLDG 03 MEZZANINE PLAN
(5,620 SF TOTAL MEZZANINE AREA)

EAST VALLEY BUSINESS PARK - BLDG 03 MEZZANINE
258 B SW 43RD STREET, RENTON, WA 98057



2215 N 30TH ST, SUITE 205, TACOMA, WA 98403
TEL: 253.284.9680 FAX: 253.284.9681
WWW.TAHOMADESIGNGROUP.COM