



For Lease

64,800 SF office space available

- Total availability: 64,800 SF
- Minimum divisible: 974 SF
- Total building size: 64,800 SF, two-story office building
- Lot size: 2.58 acres
- Lease Rate: Negotiable PSF
- Located in Clear Lake, Iowa with access and visibility to I-35
- Approximately 200 parking stalls
- Zoned: CH-1

**1 TeamQuest Way,
Clear Lake, IA 50428**


Micheal Minard, CCIM
Vice President
Jones Lang LaSalle Brokerage, Inc.
+1 563 508 4649
michael.minard@am.jll.com

jll.com/des-moines



Floor Plan

FIRST FLOOR	
A	2,661 SF
B	4,430 SF
C	974 SF
D	1,842 SF

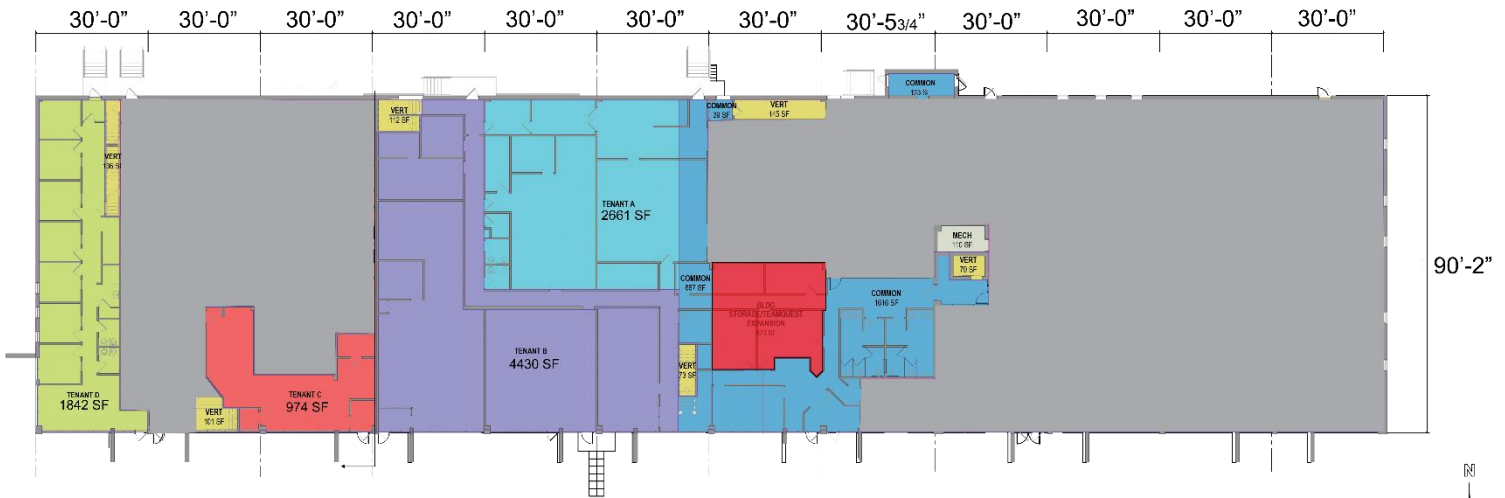


FIRST FLOOR PLAN

SCALE: 1/16" = 1'-0"



SECOND FLOOR	
E	5,348 SF
F	3,530 SF
G	2,396 SF
H	9,163 SF


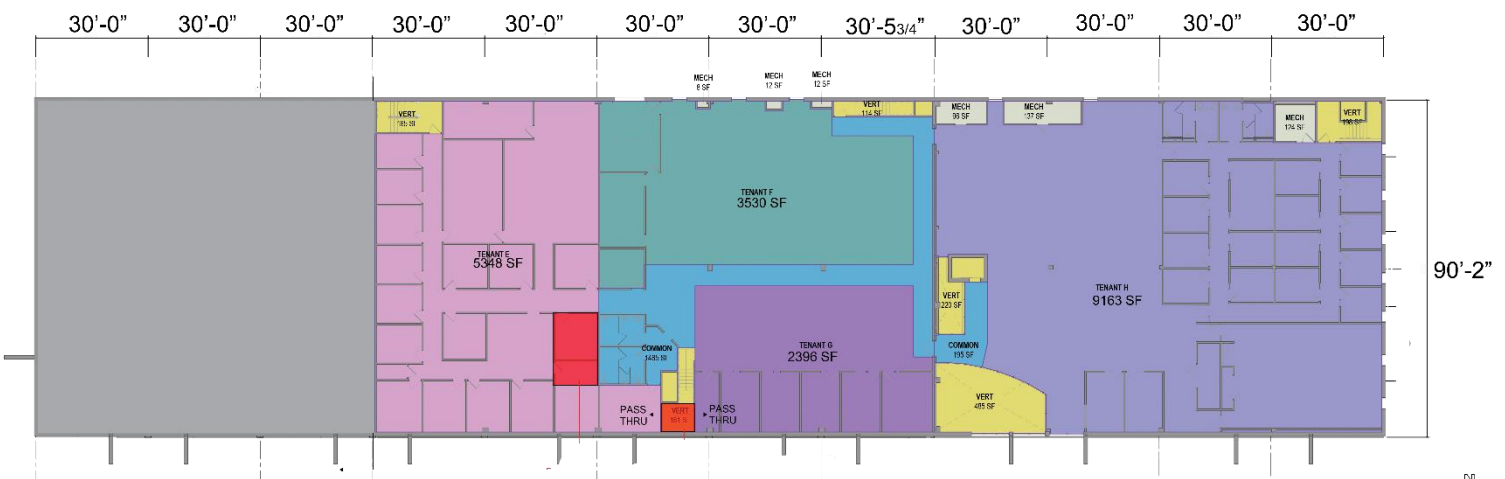


SECOND FLOOR PLAN

SCALE: 1/16" = 1'-0"



Interior Photos

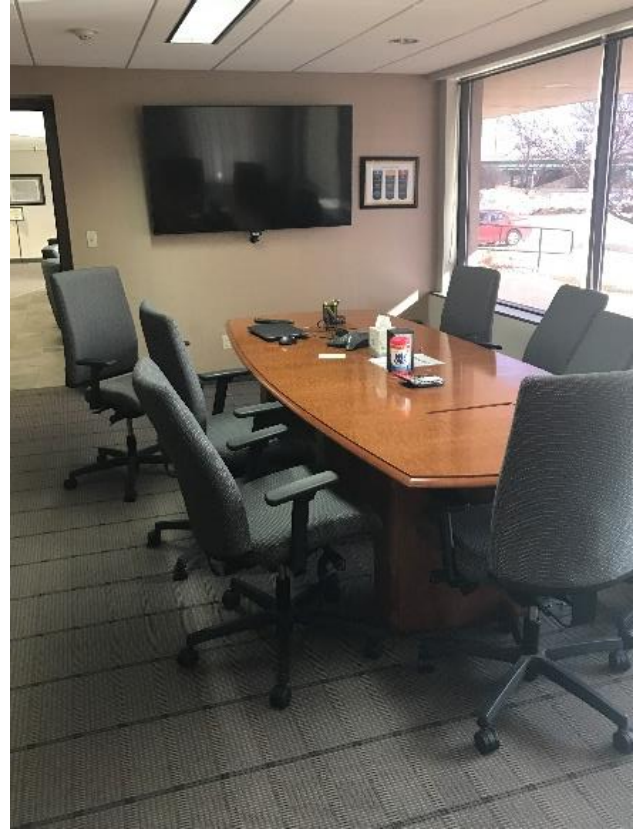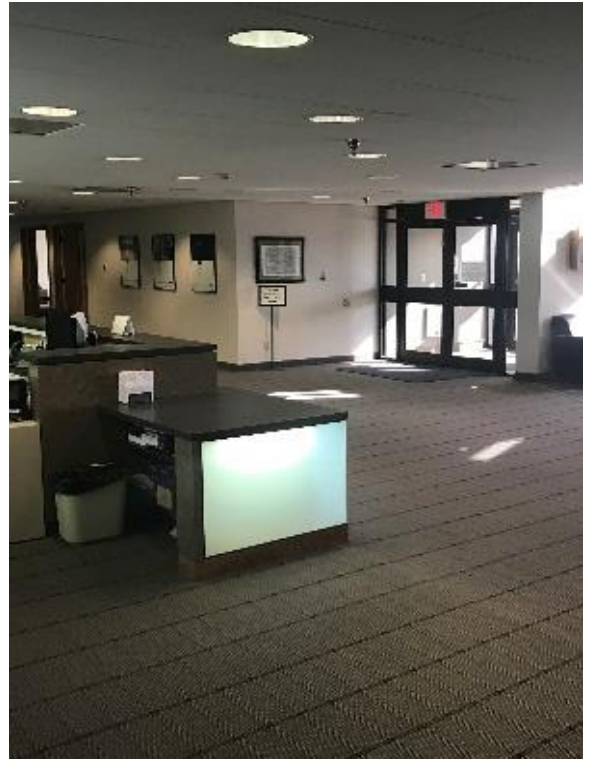

Location

1 TeamQuest Way, Clear Lake, IA 50428

- Direct access to Interstate 35
- Close proximity to amenities
- Clear Lake Population: 7,682
- Mason City Population: 27,704
- Median HH Income: \$49,219
- Located in a regional trade area

