

BURGESS AVE
US HIGHWAY 1026


FLORIDA BLVD
US HIGHWAY 190

DRIVE-THROUGH

20'-0"

1 SITE PLAN

SCALE: 1" = 30'-0"

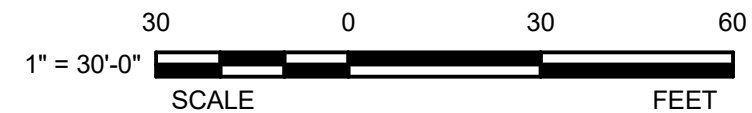


ZILER ARCHITECTS
A PROFESSIONAL ARCHITECTURAL CORPORATION
JAMES O. ZILER, ARCHITECT
SEAN R. PRIMEAUX, ARCHITECT
101 Calco Boulevard
Lafayette, Louisiana 70503
Ph: 337-269-6326
10610 Florida Boulevard
Walker, Louisiana 70785
Ph: 225-424-6990
www.zilerarchitects.net

DOCUMENTS PREPARED BY ZILER ARCHITECTS ARE INSTRUMENTS OF THE ARCHITECT'S SERVICE FOR USE SOLELY WITH RESPECT TO THIS PROJECT. THE ARCHITECT SHALL RETAIN ALL COMMON LAW, STATUTORY AND OTHER RESERVED RIGHTS, INCLUDING THE COPYRIGHT. THEY ARE NOT TO BE USED BY THE CONTRACTOR OR ANY SUBCONTRACTOR, MATERIAL OR EQUIPMENT SUPPLIERS OR ANYONE FOR OTHER PROJECTS OR FOR ADDITIONS TO THIS PROJECT OUTSIDE THE SCOPE OF THE WORK WITHOUT THE SPECIFIC WRITTEN CONSENT OF ZILER ARCHITECTS.


NEW BUILDING FOR:
CITY PARC
10161 FLORIDA BLVD
WALKER, LA 70785

NOT FOR CONSTRUCTION

DATE ISSUED	02/03/22
REVISED	-
PLOT DATE	02/08/22 4:56:27 PM
DRAWN BY	TLW
CHECKED BY	JOZ
PROJECT NO.	2153
SHEET NO.	A1
OF	—


E:\2022\2022_02\03\103 Walker Mall - Blount\Arch\Drawings\2153 Walker Mall Site 0221.rvt

BURGESS AVE
US HIGHWAY 1026

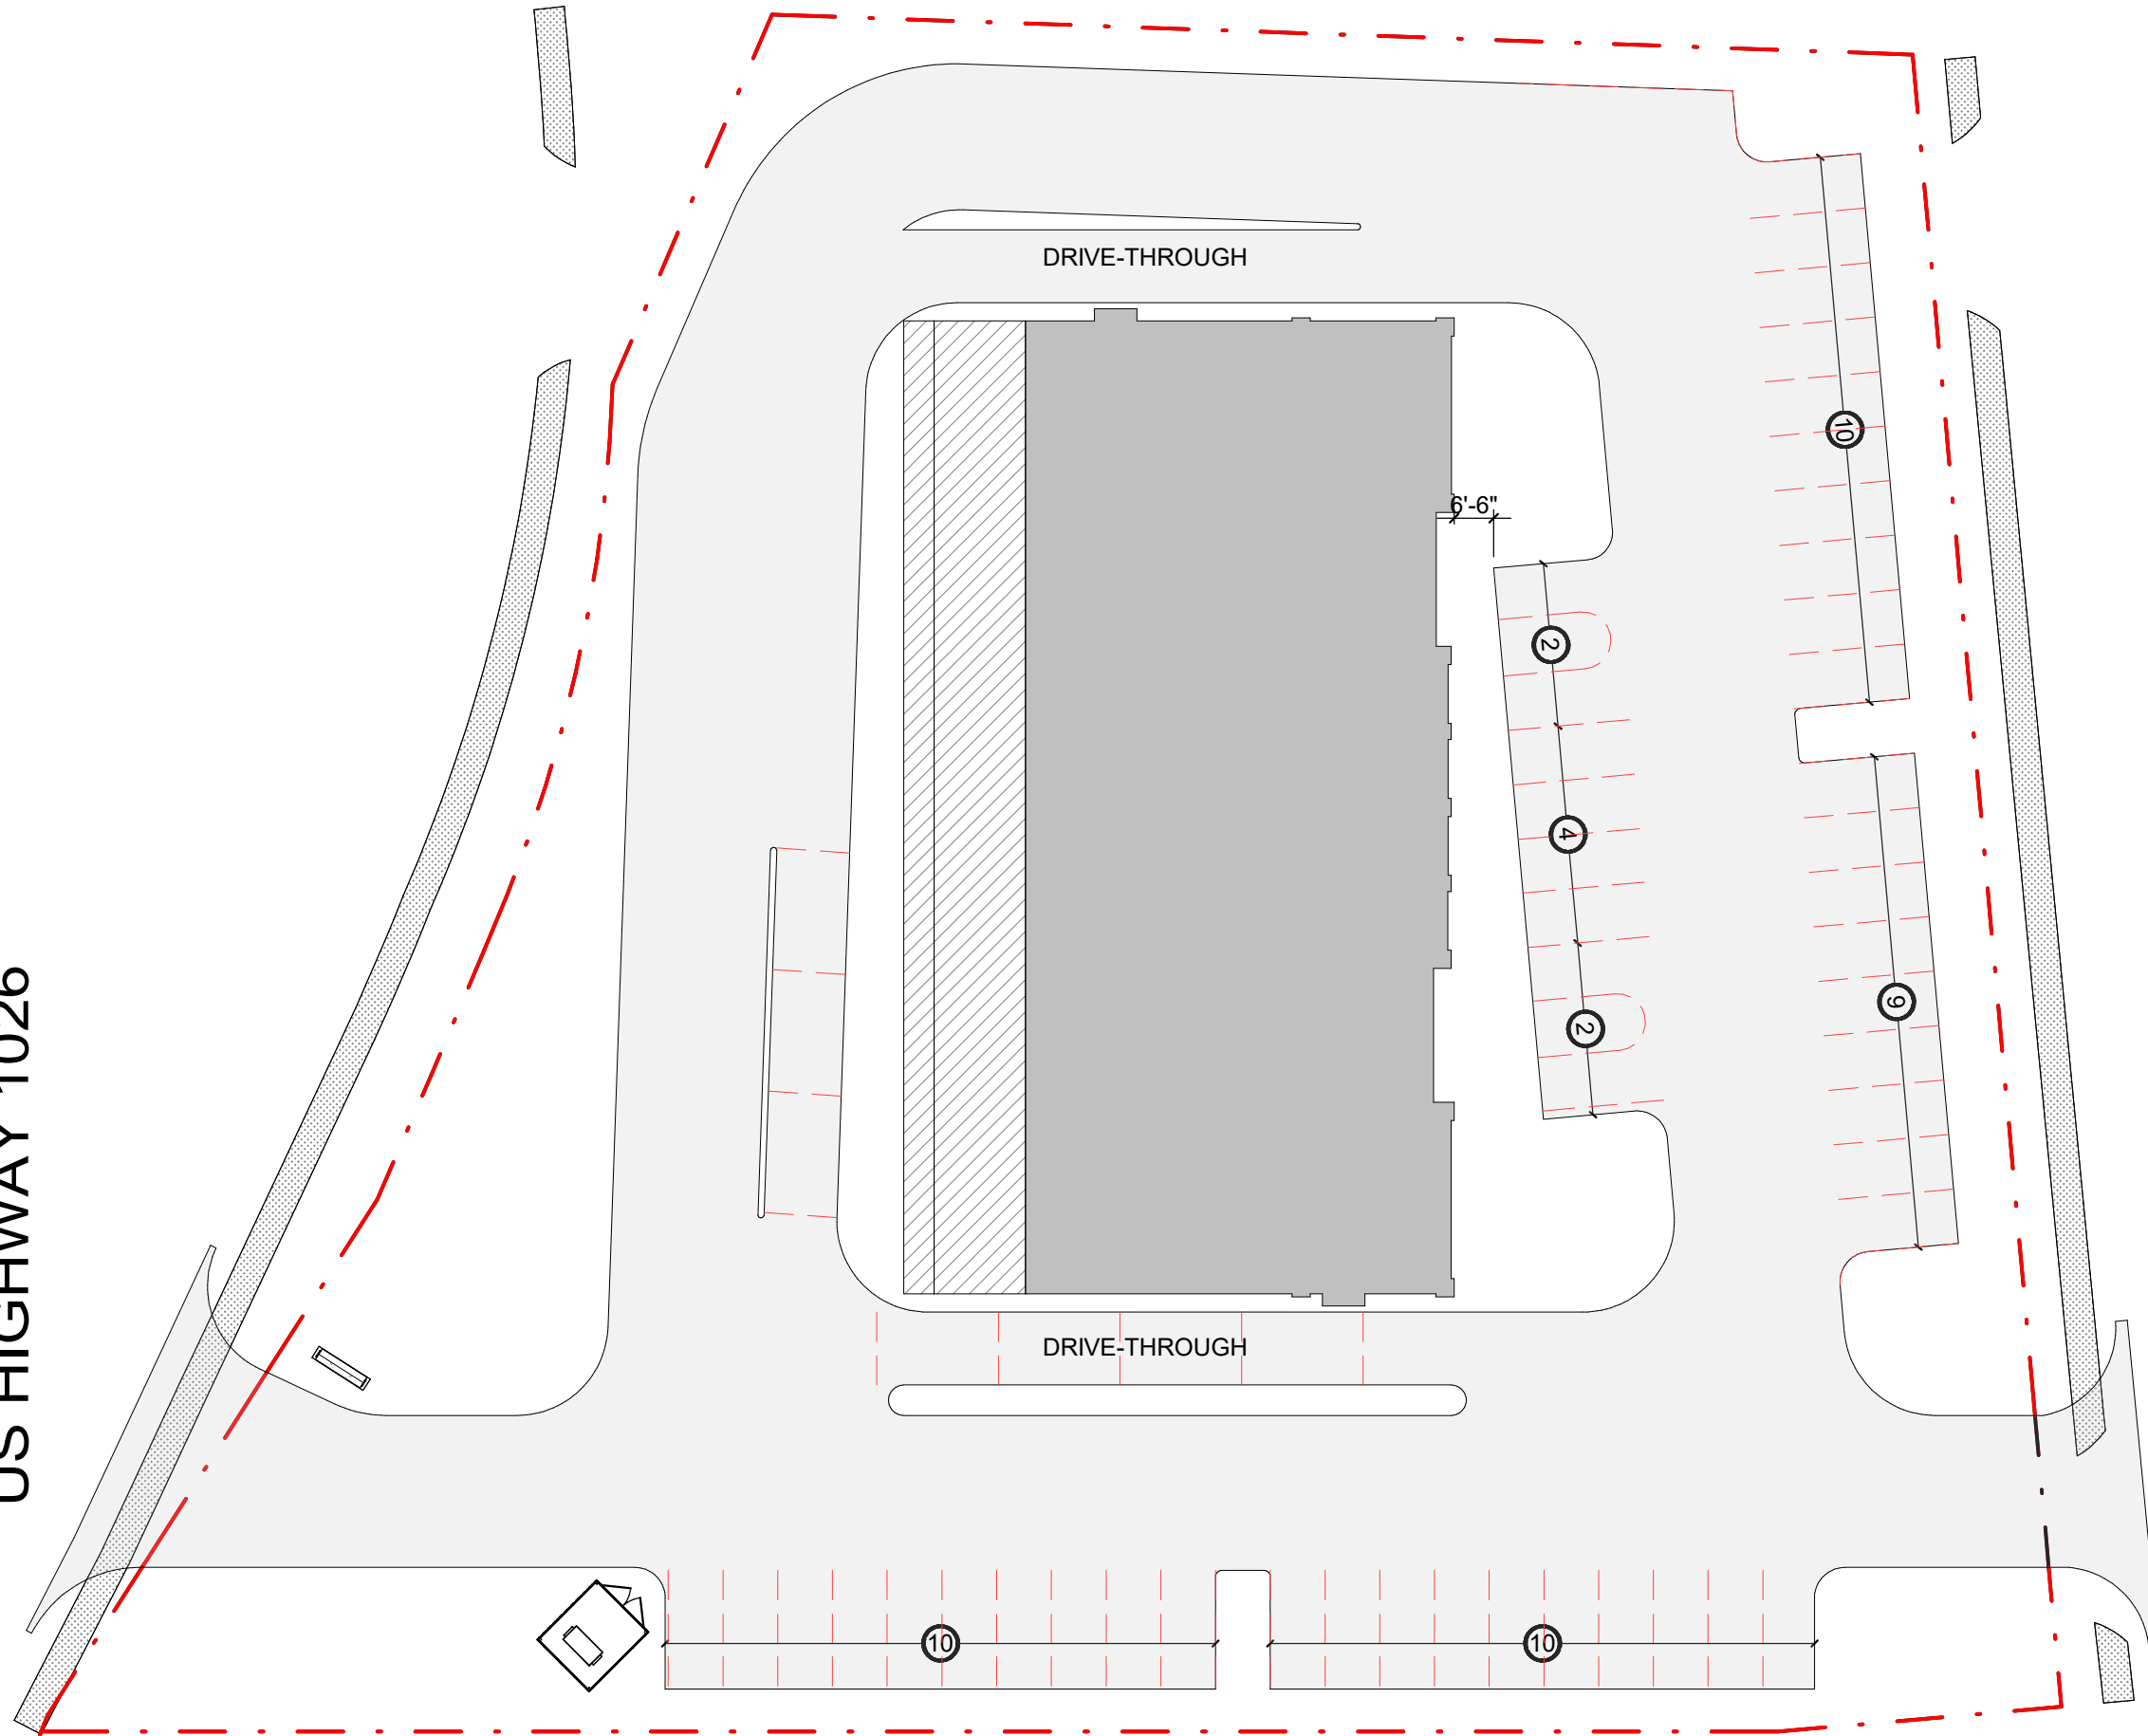

FLORIDA BLVD
US HIGHWAY 190

2 SITE PLAN
SCALE: 1" = 30'-0"

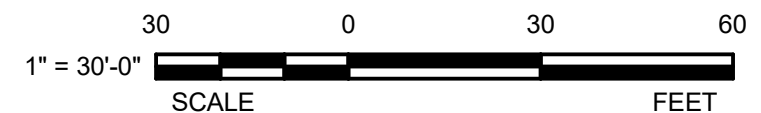

ZILER ARCHITECTS
A PROFESSIONAL ARCHITECTURAL CORPORATION
JAMES O. ZILER, ARCHITECT
SEAN R. PRIMEAUX, ARCHITECT
101 Calco Boulevard
Lafayette, Louisiana 70503
Ph: 337-269-6326
10610 Florida Boulevard
Walker, Louisiana 70785
Ph: 225-424-6990
www.zilerarchitects.net

DOCUMENTS PREPARED BY ZILER ARCHITECTS ARE INSTRUMENTS OF THE ARCHITECT'S SERVICE FOR USE SOLELY WITH RESPECT TO THIS PROJECT. THE ARCHITECT SHALL RETAIN ALL COMMON LAW, STATUTORY AND OTHER RESERVED RIGHTS, INCLUDING THE COPYRIGHT. THEY ARE NOT TO BE USED BY THE CONTRACTOR OR ANY SUBCONTRACTOR, MATERIAL OR EQUIPMENT SUPPLIER OR ANYONE FOR OTHER PROJECTS OR FOR ADDITIONS TO THIS PROJECT OUTSIDE THE SCOPE OF THE WORK WITHOUT THE SPECIFIC WRITTEN CONSENT OF ZILER ARCHITECTS.

NEW BUILDING FOR:
CITY PARC
10161 FLORIDA BLVD
WALKER, LA 70785

NOT FOR CONSTRUCTION

DATE ISSUED	02/01/22
REVISED	-
PLOT DATE	02/08/22 4:56:29 PM
DRAWN BY	TLW
CHECKED BY	JOZ
PROJECT NO.	2153
SHEET NO.	A2
OF	—

E:\2021\2021_ARCH\2153 WALKER MALL - BLDG\2153 WALKER MALL SITE 0221.rvt