

Site No. :	1518
Site Name :	GRESHAM TOWN FAIR
Location :	GRESHAM, OR
Submitted By :	DANIELLE OLSON
Drawn By :	HCS
Date :	01.03.2014

Lease Outline Drawing

Measured Gross Leasable Area

± 6,550 S.F.

KIS Gross Leasable Area

VACANCY REPORT DATA


EXTG. CEILING HEIGHTS	
B.O. Roof Deck	N/A
B.O. Roof Joists	N/A
B.O. Ceiling	N/A
B.O. Soffit	N/A
EXTG. ELECTRICAL SERVICE	
Elec. Panel #1	N/A
Elec. Panel #2	N/A
Elec. Panel #3	N/A
Elec. Panel #4	N/A
Elec. Panel #5	N/A
FIRE SUPPRESSION SYSTEM	
Extg. Bldg. is Sprinklered?	N/A

Note: Dimensions and conditions shown are a graphic representation of the property and/or tenant premises. Some existing interior tenant improvements are not shown. It is the responsibility of the Tenant or his agent to field verify all dimensions and conditions prior to design and construction of tenant improvements.

Unless otherwise noted, the existing reference site plan is derived from the KIMCO Realty Corporation Flyer CAD file. The existing interior tenant layout is derived from field measurements conducted and provided by KIMCO Realty Corporation.

The information presented herein is intended for use by Kimco Realty Corporation, for the purposes of schematic planning only and should not be used as a construction document. Owner, contractor and/or tenant are responsible to verify all dimensions and conditions prior to permit or construction. This drawings has been electronically transmitted.

UNIT_850

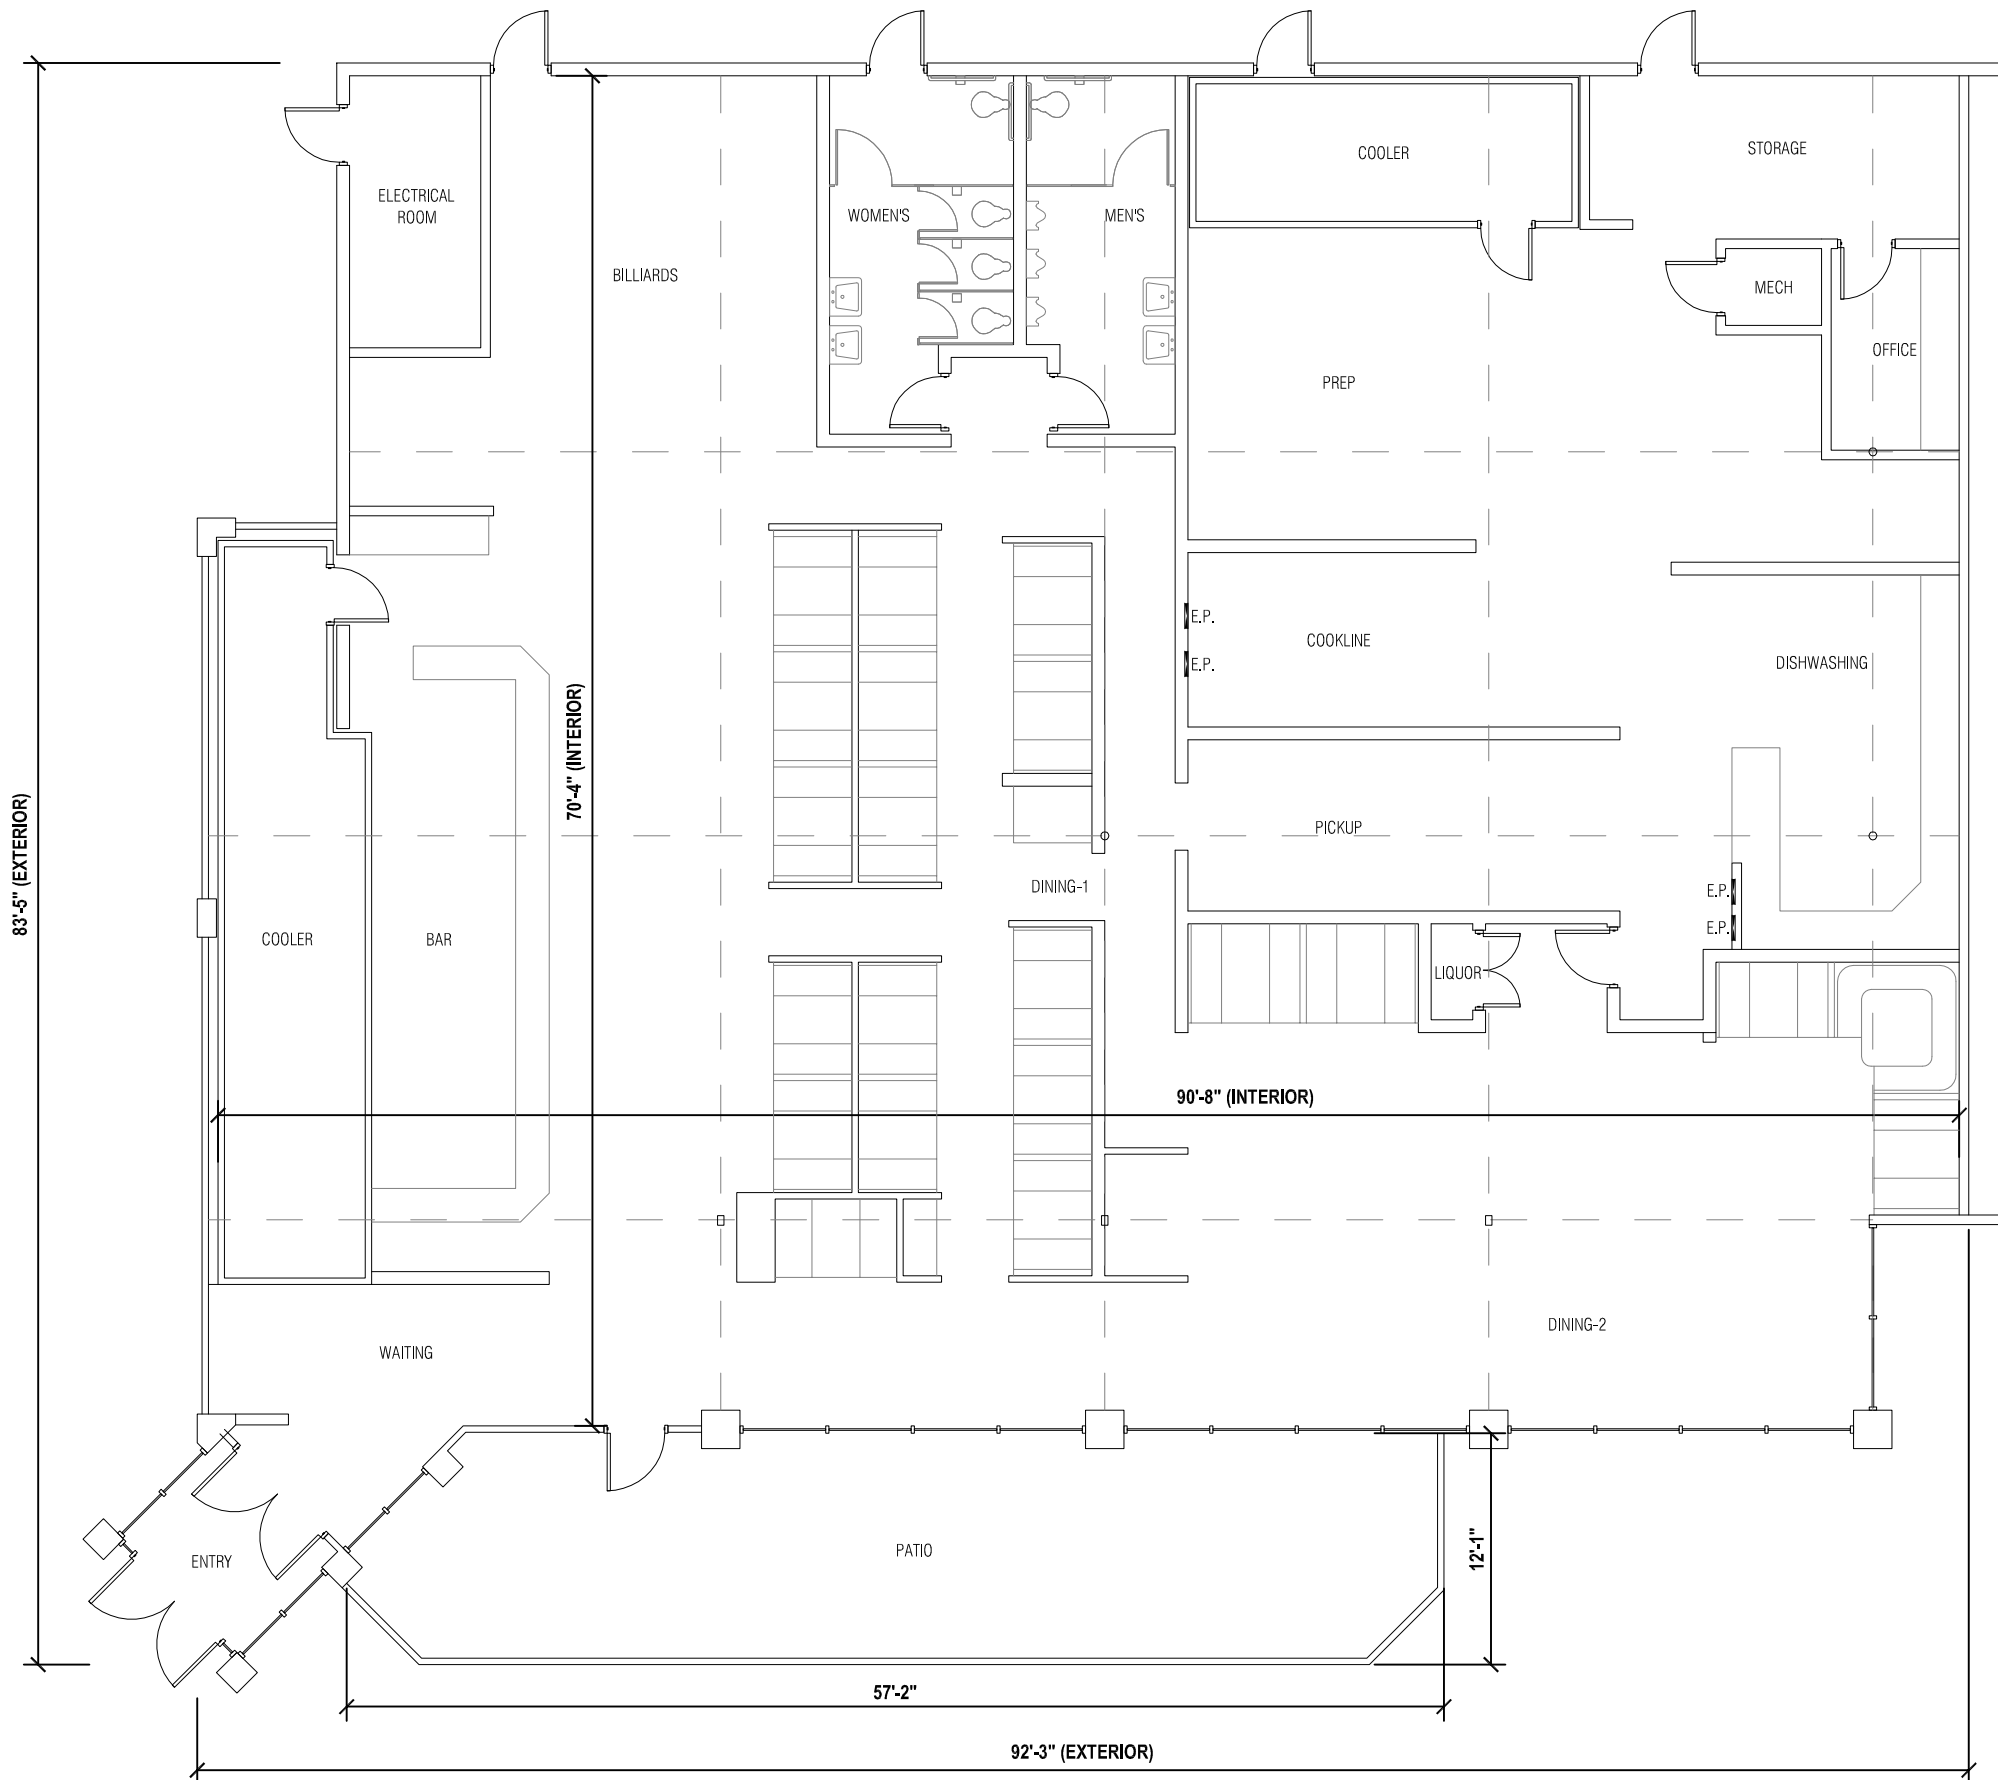

Note: Only items labeled with dimensions were field verified in referenced sketch plan; all other items (i.e. - walls, doors, etc.) shown on existing tenant demising plan represent approximate locations only.



1

EXISTING DEMISING PLAN

SCALE: 1" = 10'-0"

