

Sketch

A A&B 2200.0 sf	C 1100.0 sf	D 1100.0 sf	E 1100.0 sf	F 1100.0 sf


G 1100.0 sf	H&I 2200.0 sf	J 1100.0 sf	K 1100.0 sf	L&M 2200.0 sf	N 1100.0 sf	O 1100.0 sf	P&Q 2200.0 sf	R 1100.0 sf
-------------------	---------------------	-------------------	-------------------	---------------------	-------------------	-------------------	---------------------	-------------------

Comments:

Scale: 1" = 40'

AREA CALCULATIONS SUMMARY			
Code	Description	Net Size	Net Totals
GRAL	A&B	2200.00	
	C	1100.00	
	D	1100.00	
	E	1100.00	
	F	1100.00	
	H&I	2200.00	
	J	1100.00	
	L&M	2200.00	
	N	1100.00	
	O	1100.00	
	P&Q	2200.00	
	R	1100.00	
			19800.00
	Net BUILDING Area	(rounded)	19800

BUILDING AREA BREAKDOWN		
	Breakdown	Subtotals
A&B	40.0' x 55.0'	2200.00
C	20.0' x 55.0'	1100.00
D	20.0' x 55.0'	1100.00
E	20.0' x 55.0'	1100.00
F	20.0' x 55.0'	1100.00
G	20.0' x 55.0'	1100.00
H&I	40.0' x 55.0'	2200.00
J	20.0' x 55.0'	1100.00
K	20.0' x 55.0'	1100.00
L&M	40.0' x 55.0'	2200.00
N	20.0' x 55.0'	1100.00
O	20.0' x 55.0'	1100.00
P&Q	40.0' x 55.0'	2200.00
R	20.0' x 55.0'	1100.00
	14 Items	(rounded) 19800

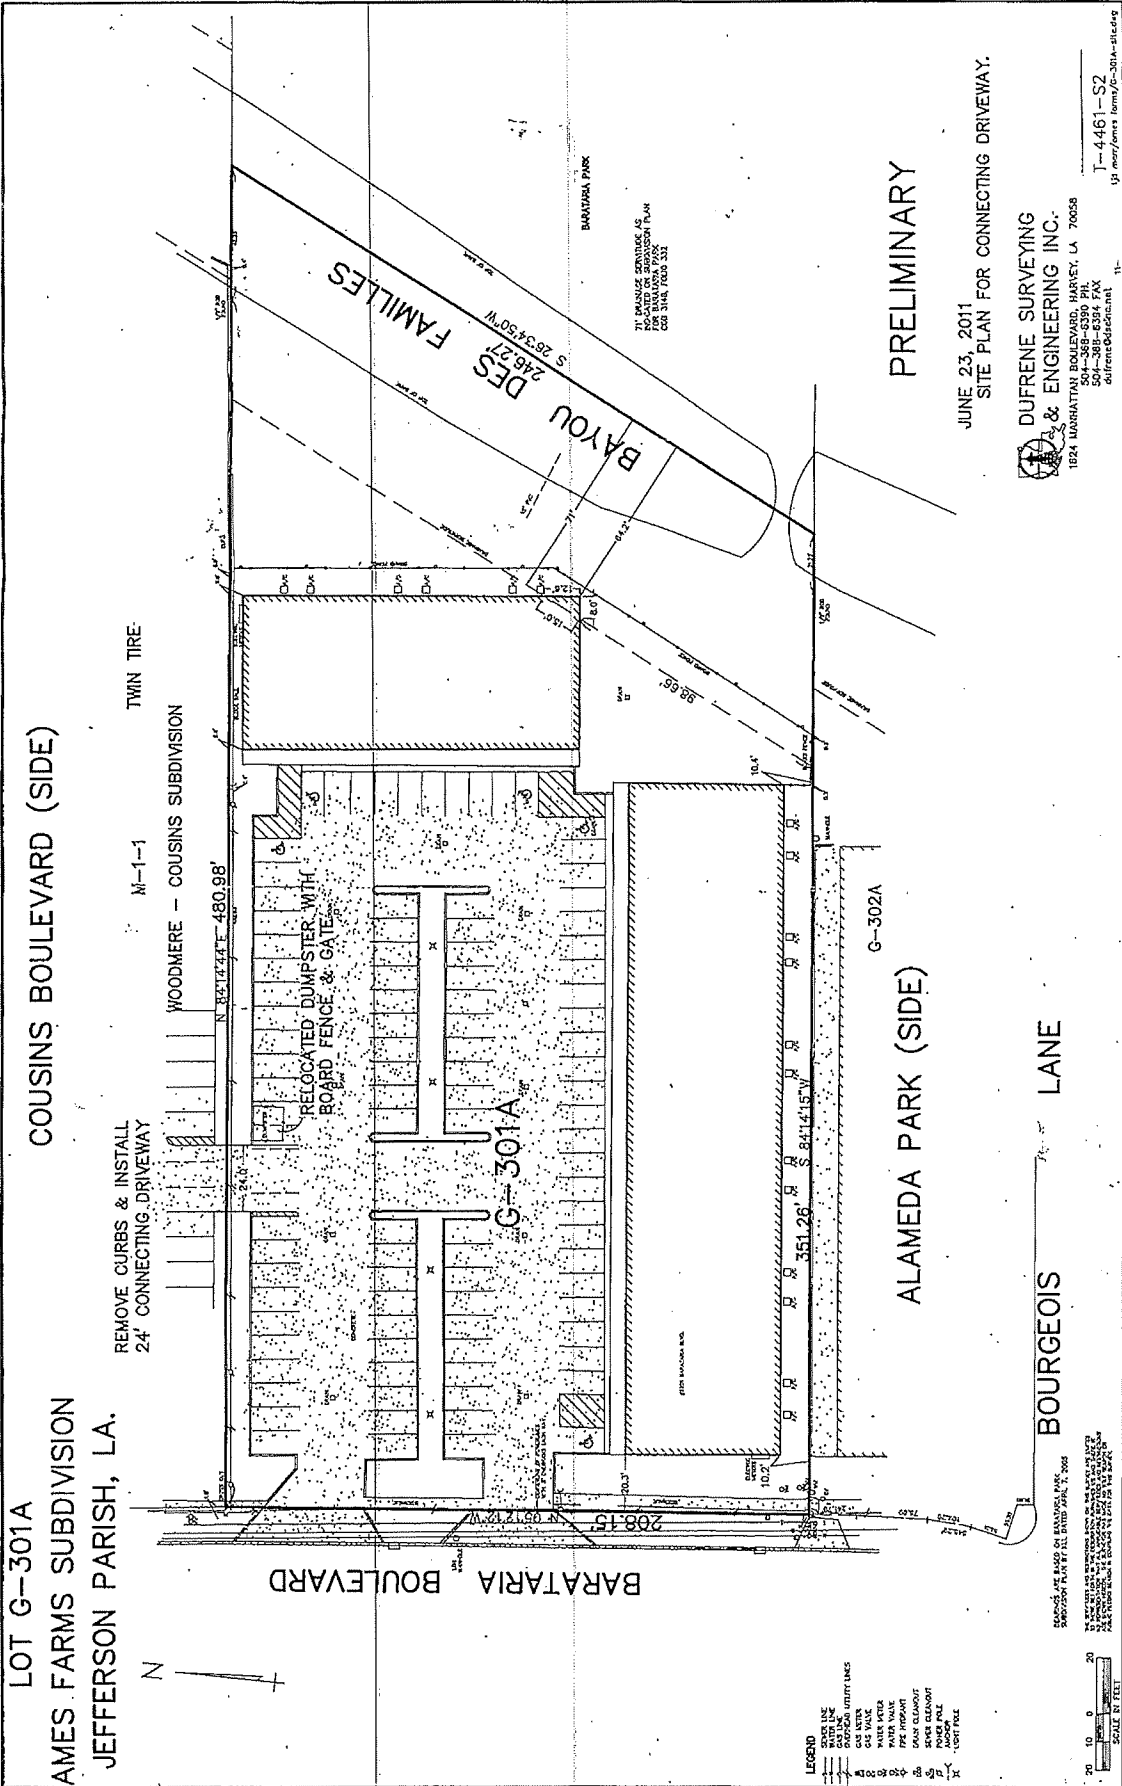

LOT G-301A
 AMES FARMS SUBDIVISION
 JEFFERSON PARISH, LA.

COUSINS BOULEVARD (SIDE)

REMOVE CURBS & INSTALL
 24' CONNECTING DRIVEWAY

M-1-1

TWIN TIRE

WOODMERE - COUSINS SUBDIVISION

BARATARIA BOULEVARD

BAYOU DES FAMILLES

ALAMEDA PARK (SIDE)

BOURGEOIS LANE

PRELIMINARY

JUNE 23, 2011
 SITE PLAN FOR CONNECTING DRIVEWAY.

DUFRENE SURVEYING & ENGINEERING INC.
 1924 MORRIS AVENUE, LA 70056
 504-388-6390 PH
 504-388-6394 FAX
 dufrene@dufrne.net

T-4461-S2
 UP north/east from G-301A-slicing

REVISIONS:
 1. AS NOTED
 2. AS NOTED
