


0'-0" GRADE

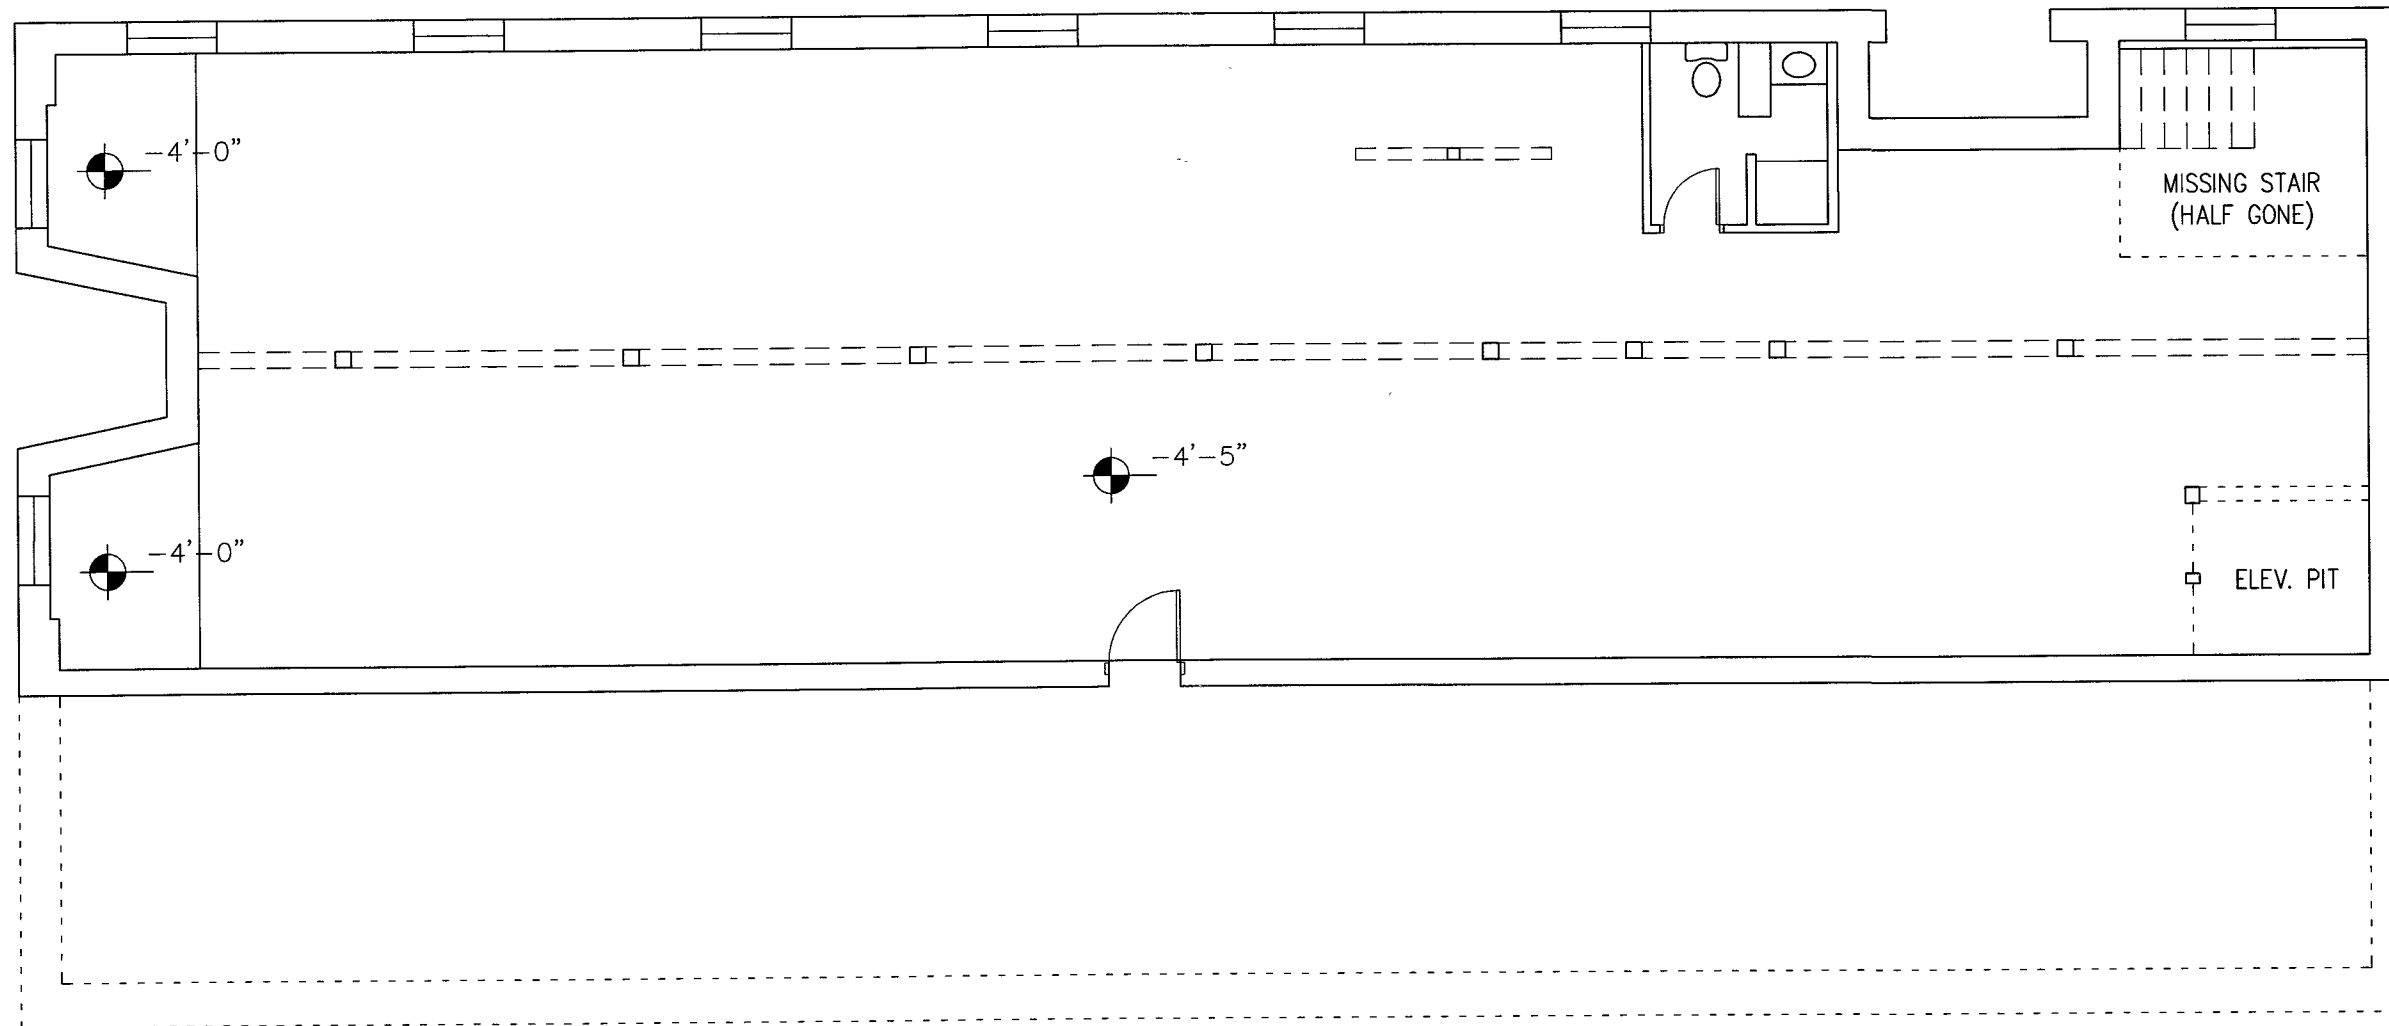

**EXISTING BASEMENT/GRADE PLAN**

SCALE: 1/8" = 1'-0"



401 North Heritage Street  
 Kinston, North Carolina 28501  
 252-527-1523 252-527-0049 fax

**DUNN & DALTON**  
 ARCHITECTS

**4100 S. West Ave.  
 Building Renovation  
 Ayden, NC**


Project Number: TRI-17006

DATE: 3-17-17

**A1.1**

THIS DRAWING IS THE PROPERTY OF DUNN & DALTON, ARCHITECT, P.A.. THIS DRAWING IS NOT TO BE COPIED IN WHOLE OR IN PART. THIS DRAWING OR THE INFORMATION HEREON IS NOT TO BE USED ON ANY OTHER PROJECT & MUST BE RETURNED TO DUNN & DALTON, ARCHITECTS, P.A.

0'-0"  
GRADE

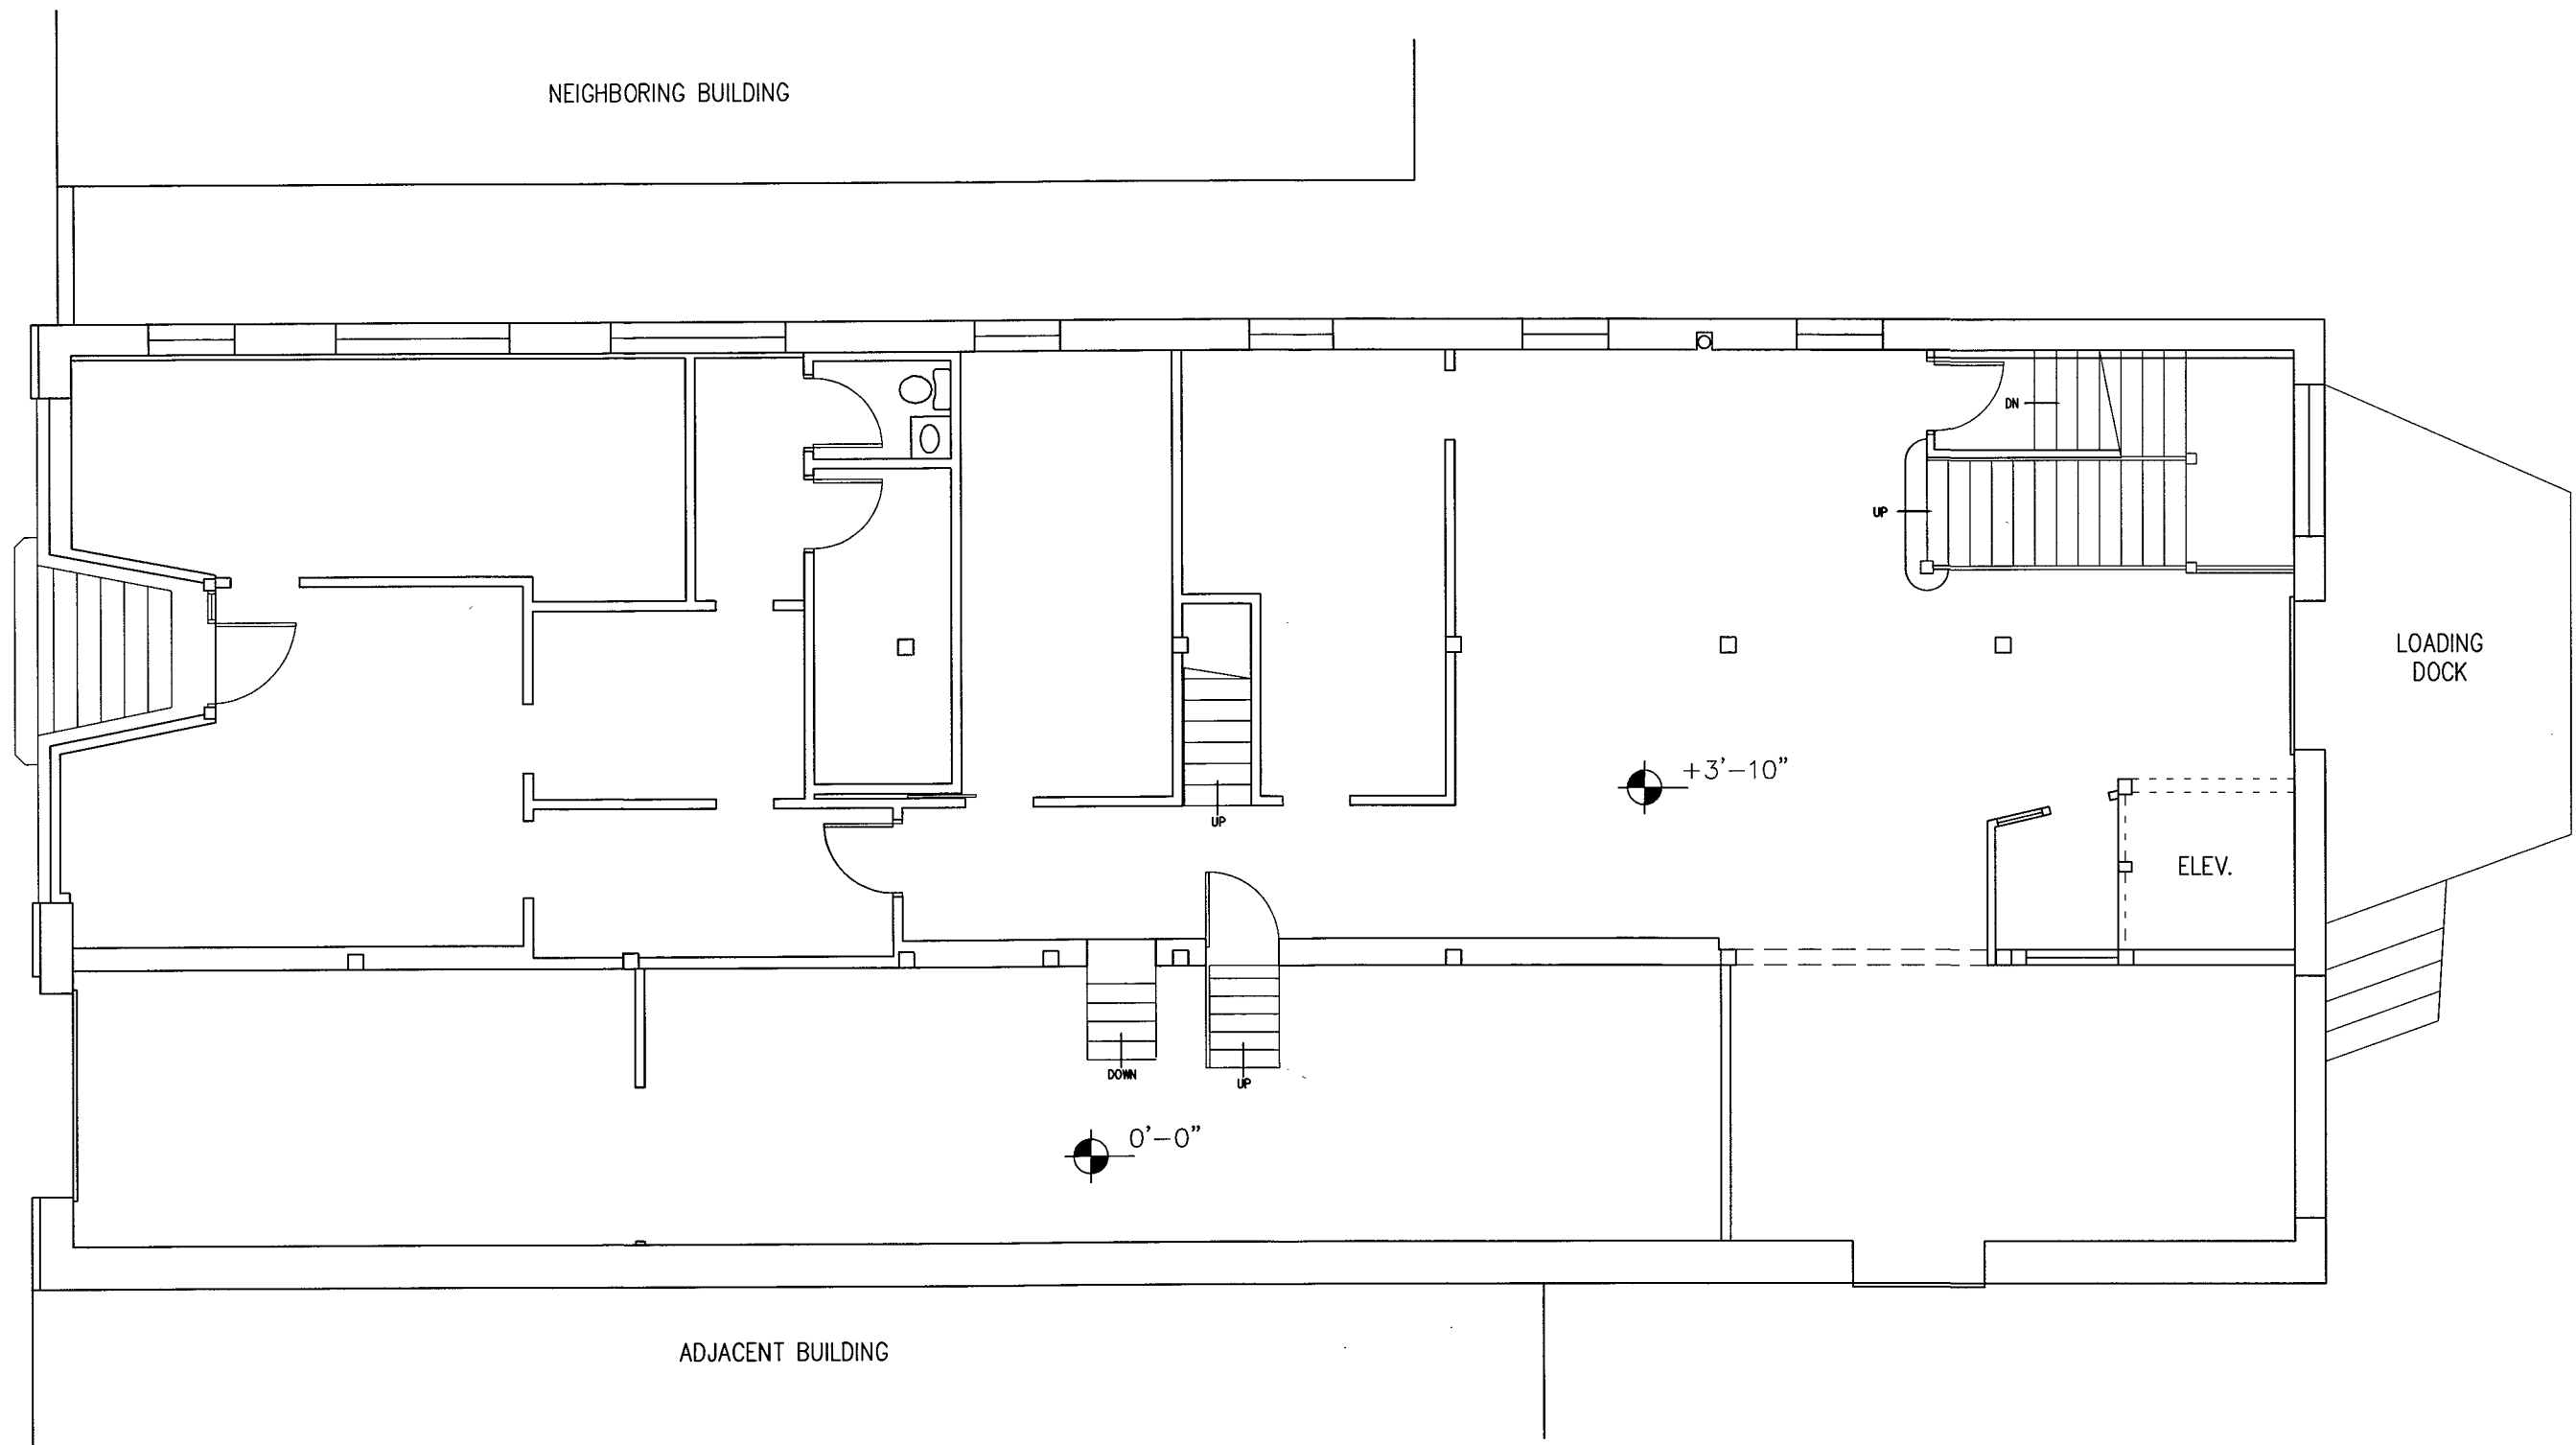

NEIGHBORING BUILDING

LOADING DOCK

+3'-10"

ELEV.

0'-0"

ADJACENT BUILDING

**4100 S. West Ave.  
Building Renovation  
Ayden, NC**

Project Number: TRI-17006

401 North Heritage Street  
Kinston, North Carolina 28501  
252-527-1523 252-527-0049 fax

**DUNN &  
DALTON**  
ARCHITECTS

DATE: 3-17-17

**EXISTING FIRST FLOOR PLAN**


SCALE: 1/8" = 1'-0"



NORTH

**A1.2**

THIS DRAWING IS THE PROPERTY OF DUNN & DALTON, ARCHITECT, P.A.. THIS DRAWING IS NOT TO BE COPIED IN WHOLE OR IN PART. THIS DRAWING OR THE INFORMATION HEREON IS NOT TO BE USED ON ANY OTHER PROJECT & MUST BE RETURNED TO DUNN & DALTON, ARCHITECTS, P.A.

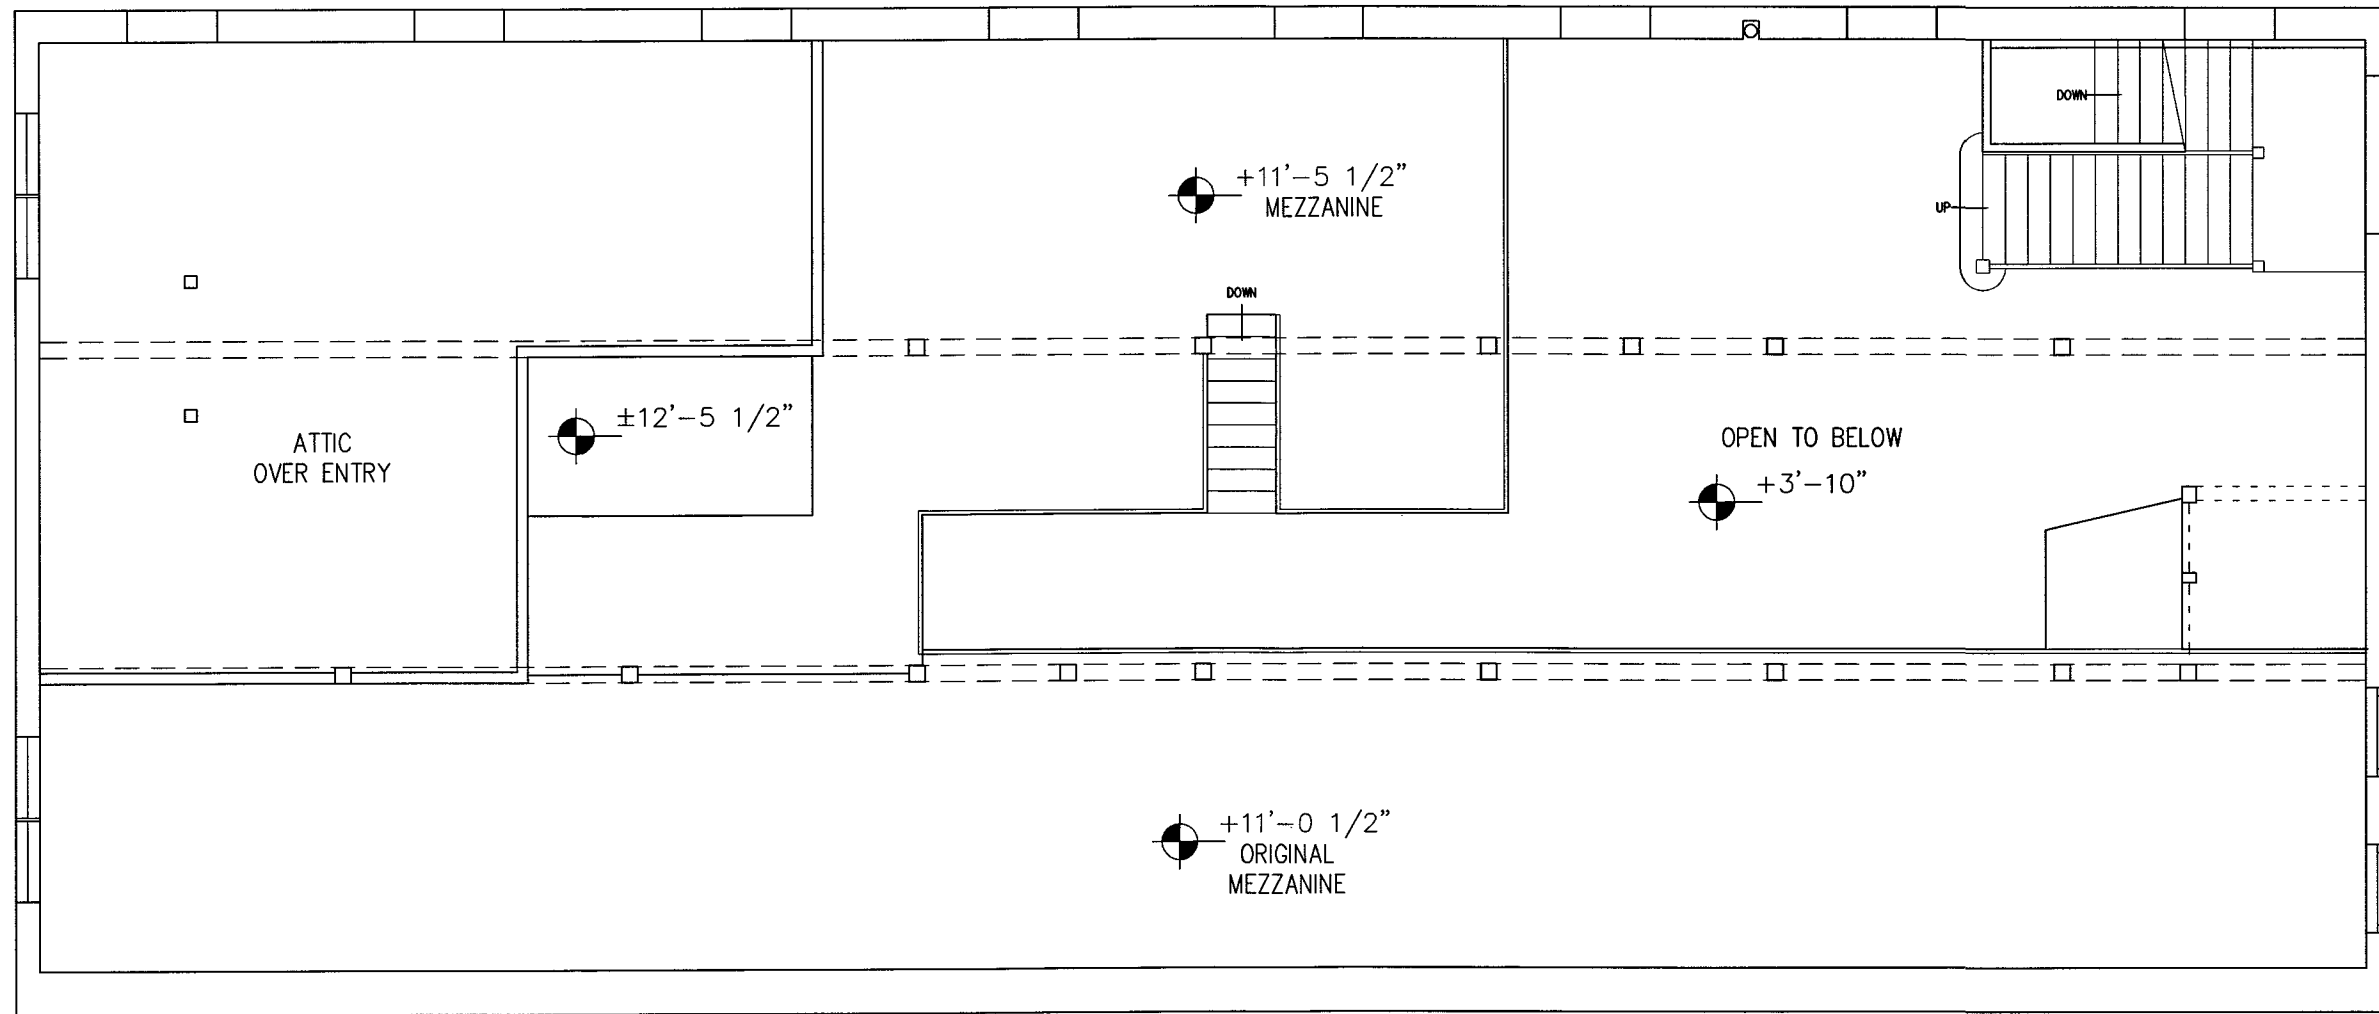

**EXISTING MEZZANINE PLAN**

SCALE: 1/8" = 1'-0"



NORTH

DATE: 3-17-17

401 North Heritage Street  
 Kinston, North Carolina 28501  
 252-527-1523 252-527-0049 fax


**DUNN &  
 DALTON**  
 ARCHITECTS

**4100 S. West Ave.  
 Building Renovation  
 Ayden, NC**

Project Number: TRI-17006

**A1.3**

THIS DRAWING IS THE PROPERTY OF DUNN & DALTON, ARCHITECT, P.A.. THIS DRAWING IS NOT TO BE COPIED OR THE INFORMATION HEREON IS NOT TO BE USED ON ANY OTHER PROJECT & MUST BE RETURNED TO DUNN & DALTON, ARCHITECTS, P.A. UPON REQUEST. COPYRIGHT 2010, DUNN & DALTON, ARCHITECTS, P.A.

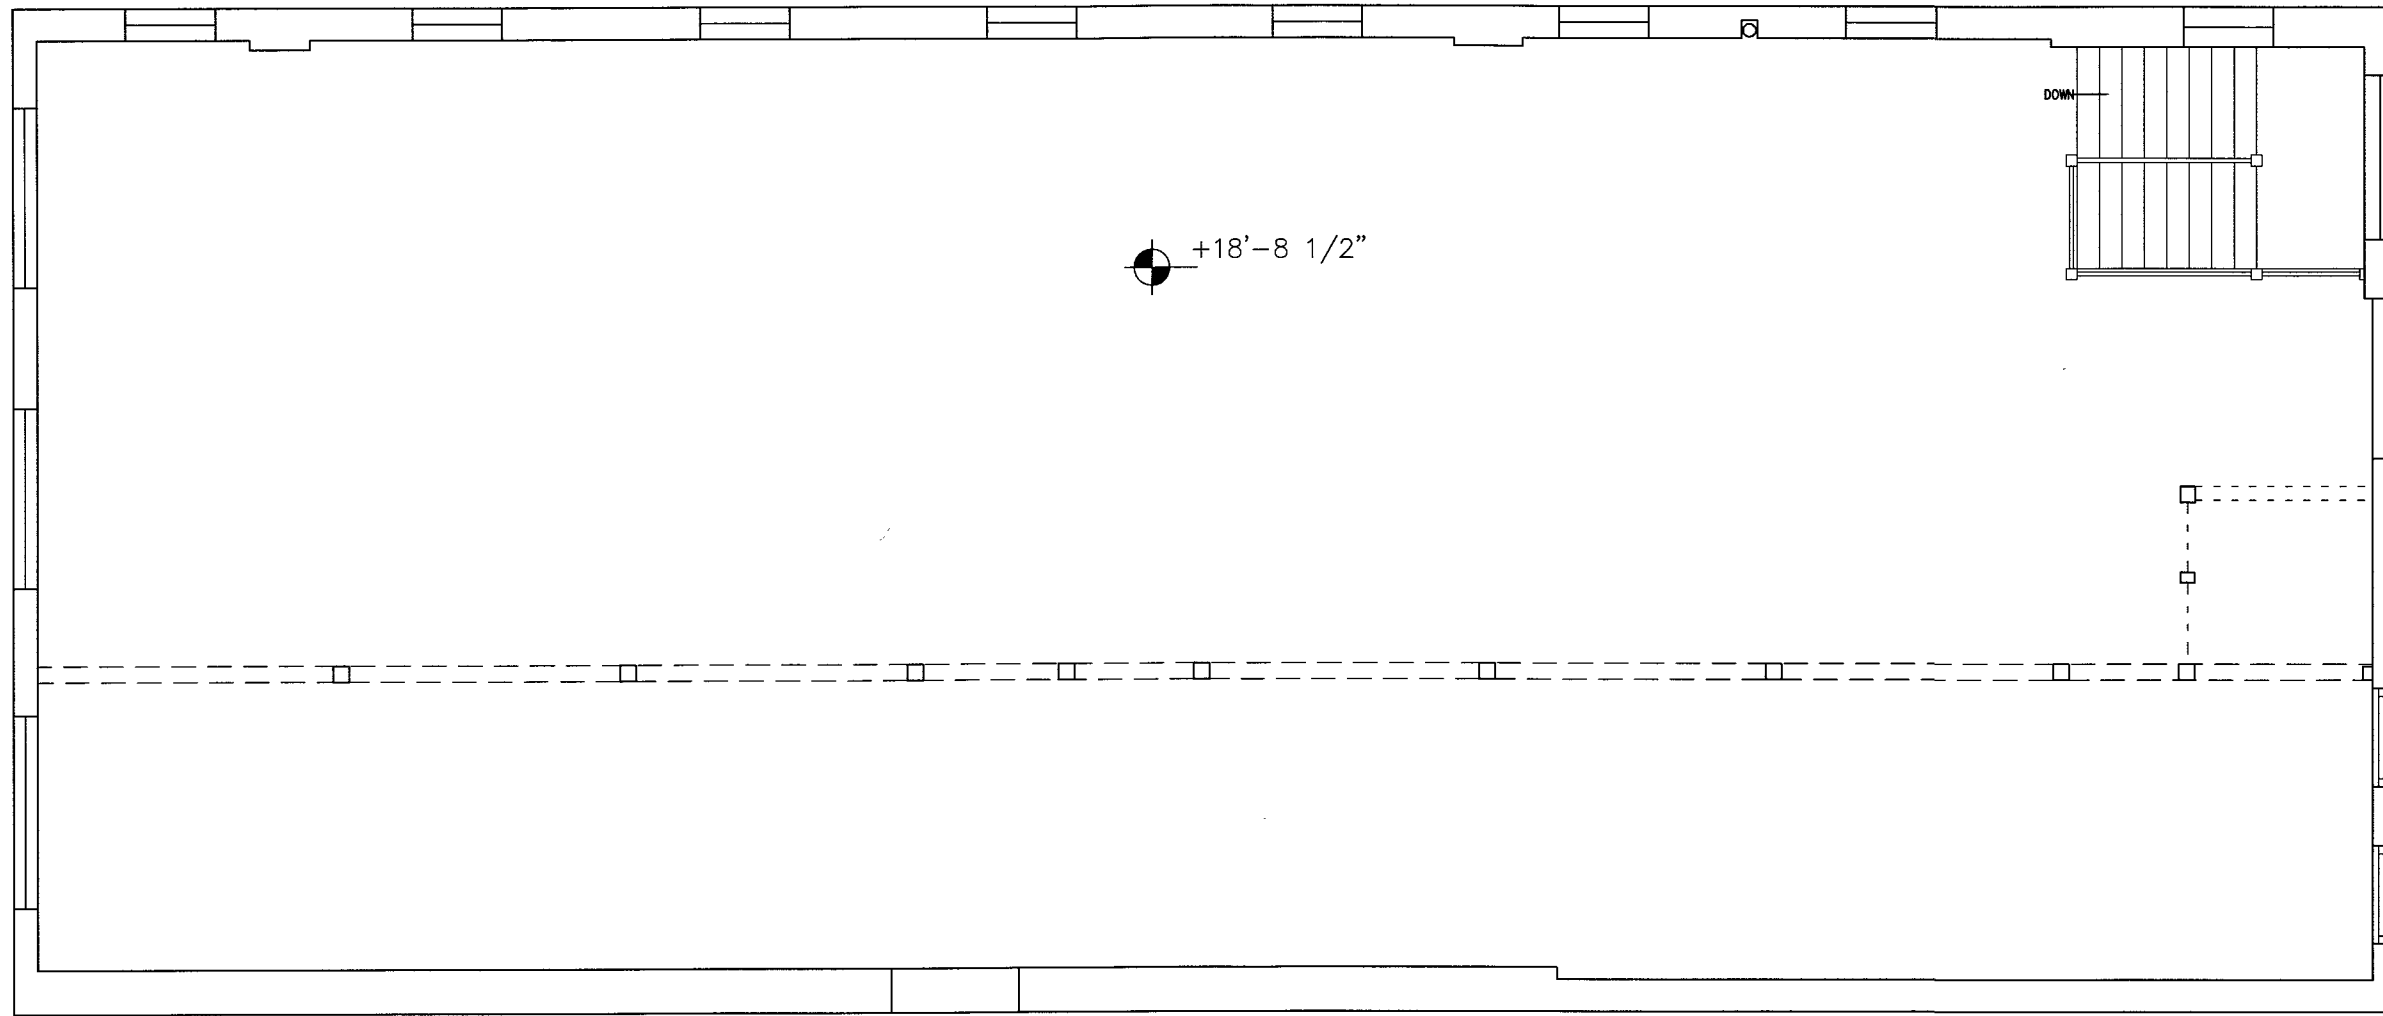

+18'-8 1/2"

DOWN

**EXISTING SECOND FLOOR PLAN**

SCALE: 1/8" = 1'-0"



NORTH

401 North Heritage Street  
 Kingston, North Carolina 28501  
 252-527-1523 252-527-0049 fax

**DUNN &  
 DALTON**  
 ARCHITECTS


DATE: 3-17-17

**4100 S. West Ave.  
 Building Renovation  
 Ayden, NC**

Project Number: TRI-17006

**A1.4**

THIS DRAWING IS THE PROPERTY OF DUNN & DALTON, ARCHITECT, P.A. THIS DRAWING IS NOT TO BE COPIED IN WHOLE OR IN PART. THIS DRAWING OR THE INFORMATION HEREON IS NOT TO BE USED ON ANY OTHER PROJECT & MUST BE RETURNED TO DUNN & DALTON, ARCHITECTS, P.A.

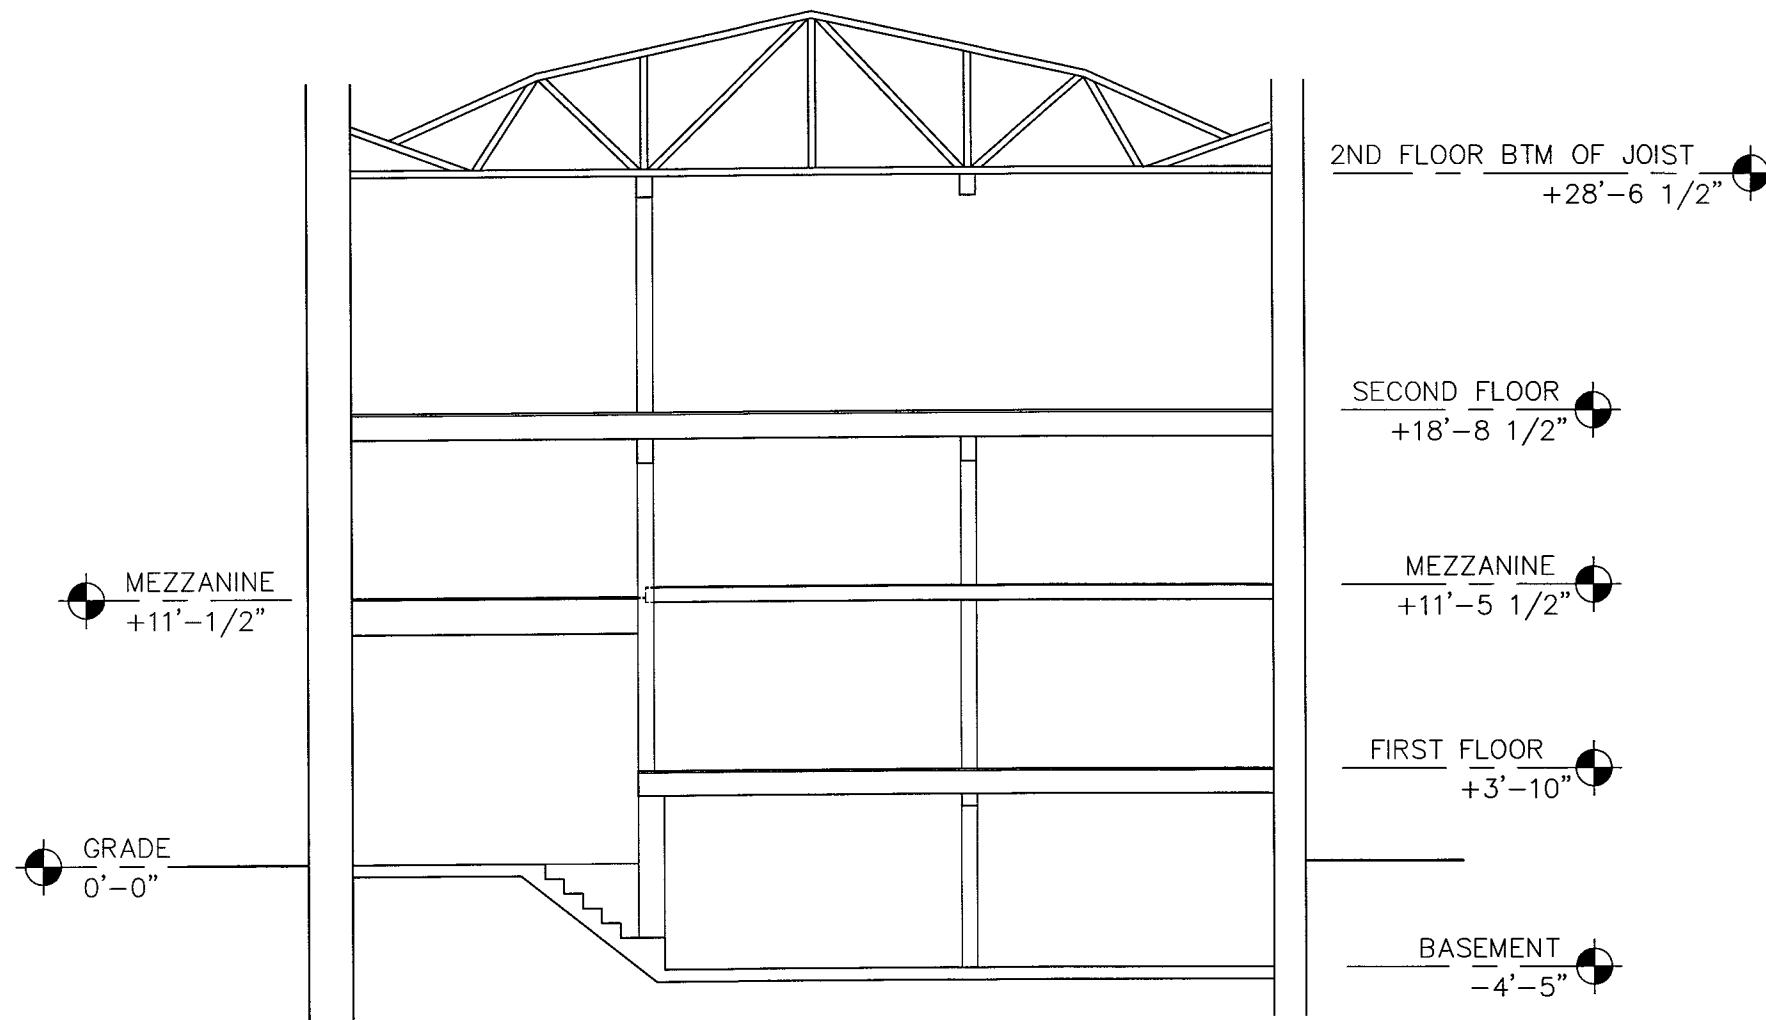

**BUILDING SECTION**

SCALE: 1/8" = 1'-0"

**4100 S. West Ave.  
Building Renovation  
Ayden, NC**

Project Number: TRI-17006

401 North Heritage Street  
Kinston, North Carolina 28501  
252-527-1523 252-527-0049 fax

**DUNN &  
DALTON**  
ARCHITECTS

DATE: 3-17-17

**A1.5**

THIS DRAWING IS THE PROPERTY OF DUNN & DALTON ARCHITECTS, P.A. THIS DRAWING IS NOT TO BE PUBLISHED OR REPRODUCED IN ANY MANNER WITHOUT THE WRITTEN PERMISSION OF DUNN & DALTON ARCHITECTS, P.A. THIS DRAWING IS NOT TO BE USED FOR ANY OTHER PROJECT OR FOR ANY OTHER PURPOSES WITHOUT THE WRITTEN PERMISSION OF DUNN & DALTON ARCHITECTS, P.A.