

1 2 3 4 5 6 7 8 9 10 11 12 13 14 15

a  
b  
c  
d  
e  
f  
g  
h  
j  
k  
l

benefield · richters

planning  
architecture  
516 union ave  
knoxville, tn 37902  
(865) 637-7009


Door Number	Type	Door			Hardware	Frame			Sill Detail	Rating	Comments
		Width	Height	Thickness		Type	Jamb	Head			
101A	Hollow Metal	3' - 0"	7' - 0"	1 3/4"							
101B	Overhead - Sectional	9' - 0"	10' - 0"	1 1/2"							
101C	Storefront	3' - 0"	7' - 0"	1 3/4"							

FLOOR PLAN NOTES

- DIMENSIONS ARE FROM FACE OF STUD, FACE OF MASONRY, AND COLUMN LINE, U.N.O.
- FIELD VERIFY DIMENSIONS. REPORT DISCREPANCIES TO ARCHITECT.

FLOOR PLAN LEGEND

- MC METER CENTER
- 101/A DOOR DESIGNATION

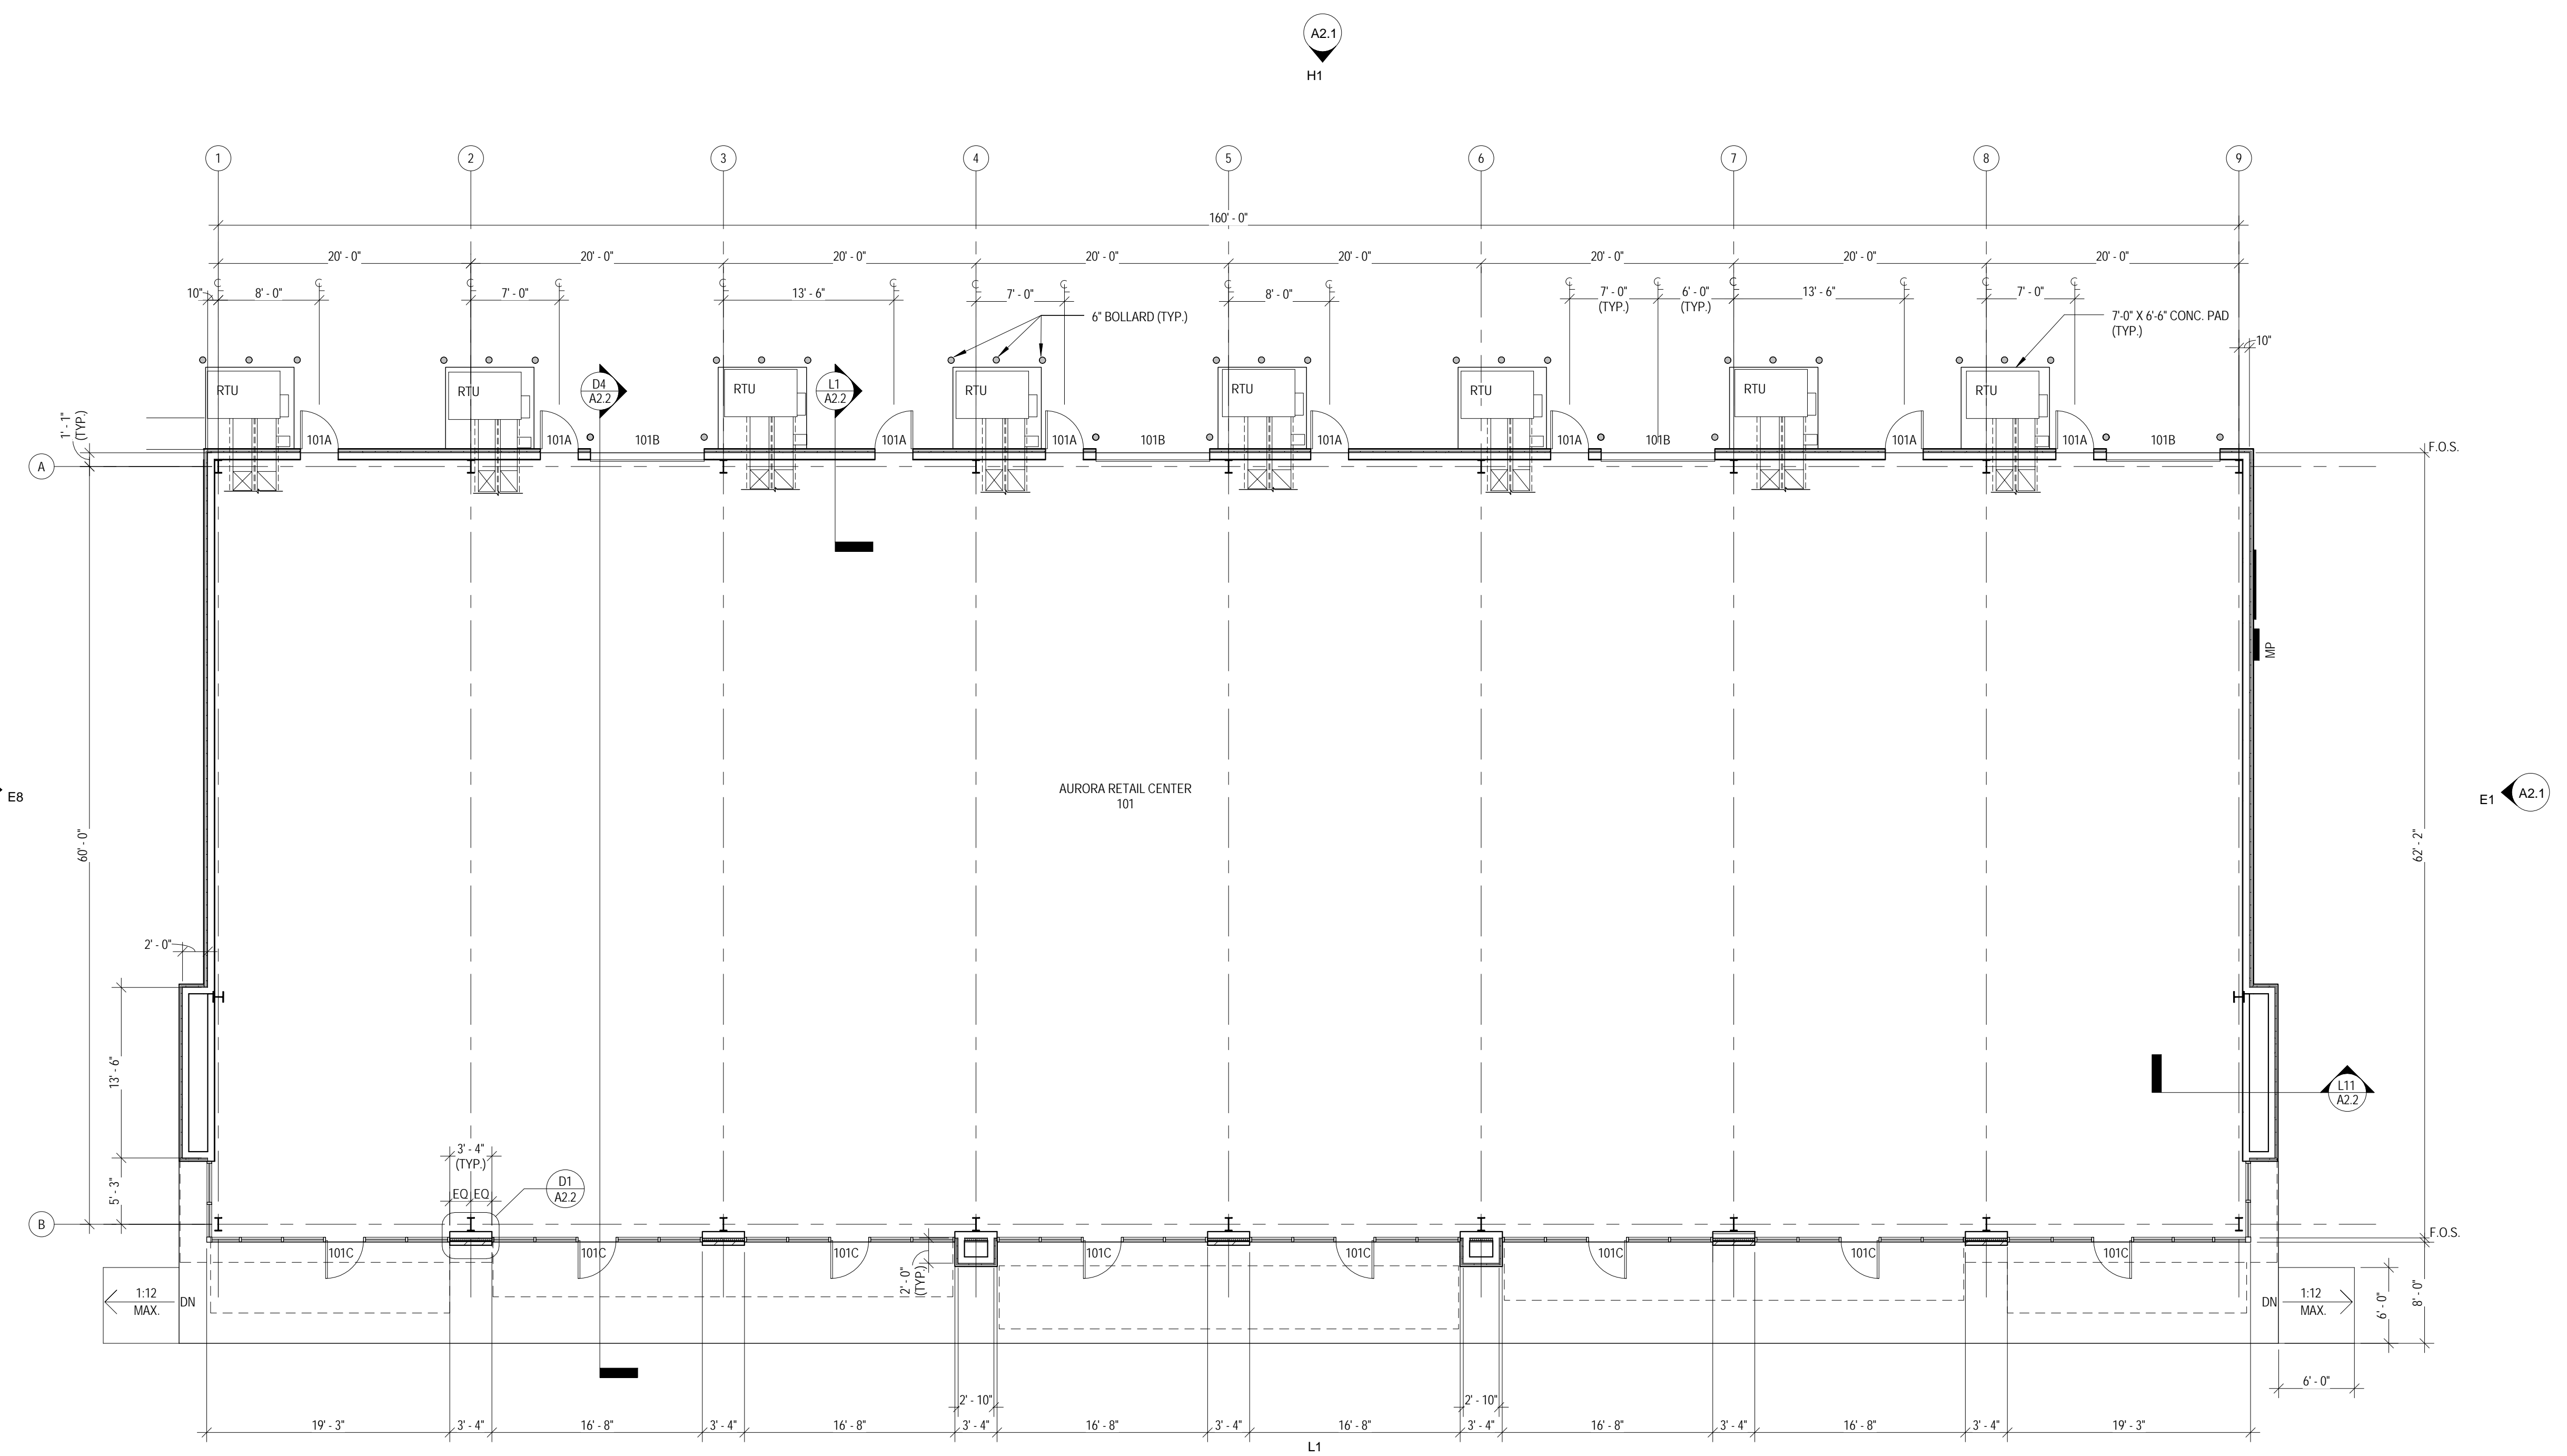

**EMERALD WATER PROPERTIES**  
**AURORA RETAIL CENTER**  
 6521 CENTRAL AVENUE PIKE,  
 KNOXVILLE, TENNESSEE  
 37912

FIRST FLOOR PLAN & DOOR SCHEDULE

Issue	Issued by	Drawn by	Date
RFC	GMR	RWC	06/22/2017



L1 FLOOR 1  
 A1.1 1/8" = 1'-0"

Sheet **A1.1**  
 © the benefield richters company 16020