



101 BURNSVILLE PARKWAY

Burnsville, MN 55337

Space For Lease Two Story Brick Office/Retail Building

Highlights and Features:

- Located off Burnsville Parkway and Nicollet Avenue S
- Easy Access to I-35W
- Positioned at a lighted intersection
- Great visibility
- Building and monument signage
- Orange Line/ Public Transportation
- Ample parking
- Area tenants: Wells Fargo, CVS, Jensen's Café, White Family Funeral Home, Burnsville Eagan Savage ISD 191, Mediterranean Cruise Restaurant, Carbone's Pizza, Dakota Learning Center, Heart of the City Dental

Space Available:

- Suite A: 5,909 sf
- Suite 1: 1,332 sf
- Suite 2: 1,332 sf
- Suite 3: 1,332 sf
- Suite 4: 1,332 sf
- Suite 5: 1,655 sf
- Suites 1 to 5: 1,332 sf to 12,892 sf contiguous
- 2023 CAM/Tax: \$6.50 psf
- Lease Rate: Negotiable

Demographics and Traffic Counts:

- Average Household Population: 1 mile - 6,811, 3 miles - 37,988, and 5 miles - 108,376
- Average Household Income: 1 mile - \$72,814, 3 miles - \$80,765, and 5 miles - \$83,027
- Burnsville Parkway: 15,800 vpd
- Nicollet Avenue: 16,000 vpd



Christianson & Company
COMMERCIAL REAL ESTATE SERVICES
www.SpaceAvailableMN.com

CORFAC
INTERNATIONAL

MARY LINDELL

612.747.9854

mary@christiansonandco.com

This information is accurate as of the date of printing and is subject to change without notice. All information is deemed accurate, but cannot be guaranteed.

www.SpaceAvailableMN.com

info@SpaceAvailableMN.com | 952.921.5844

Building Photo




Building Photo



This information is accurate as of the date of printing and is subject to change without notice. All information is deemed accurate, but cannot be guaranteed.

Overall Plan

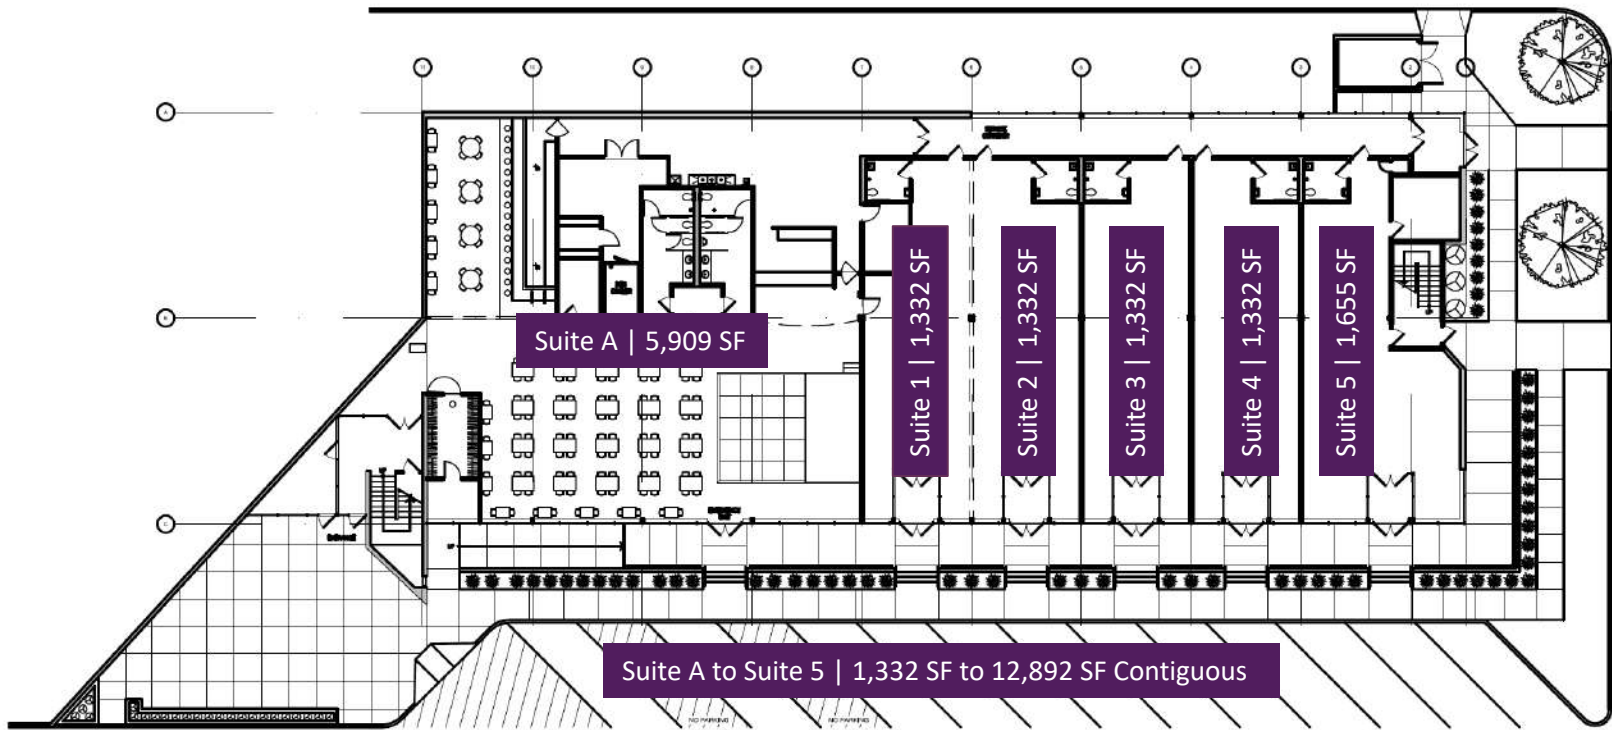


2
SD1

OVERALL FLOOR PLAN

SCALE: 1/32" = 1'-0"

Map

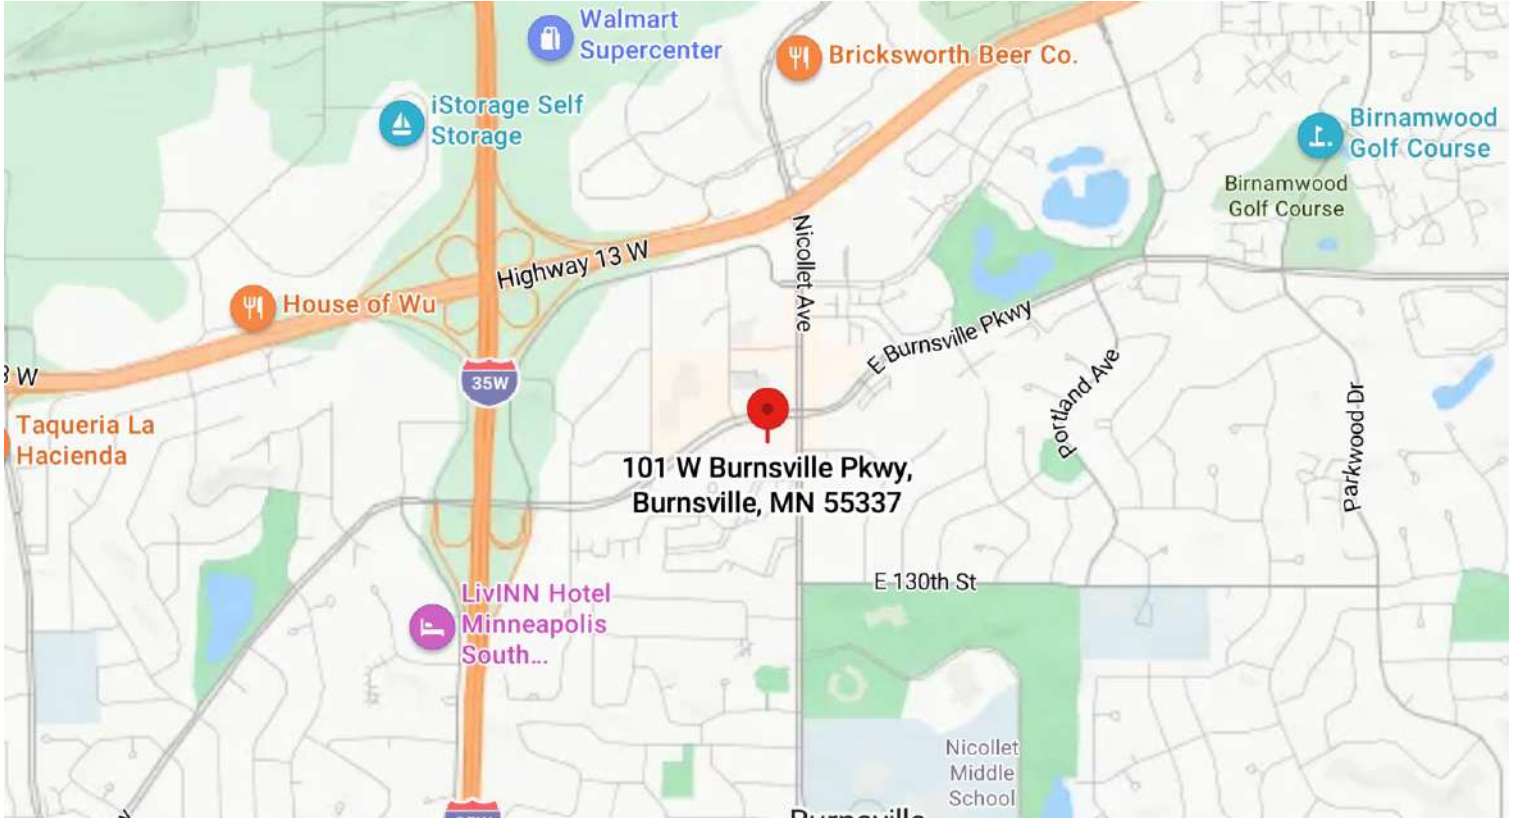

Aerial



This information is accurate as of the date of printing and is subject to change without notice. All information is deemed accurate, but cannot be guaranteed.