


FLOOR PLAN
1/4" = 1'-0"

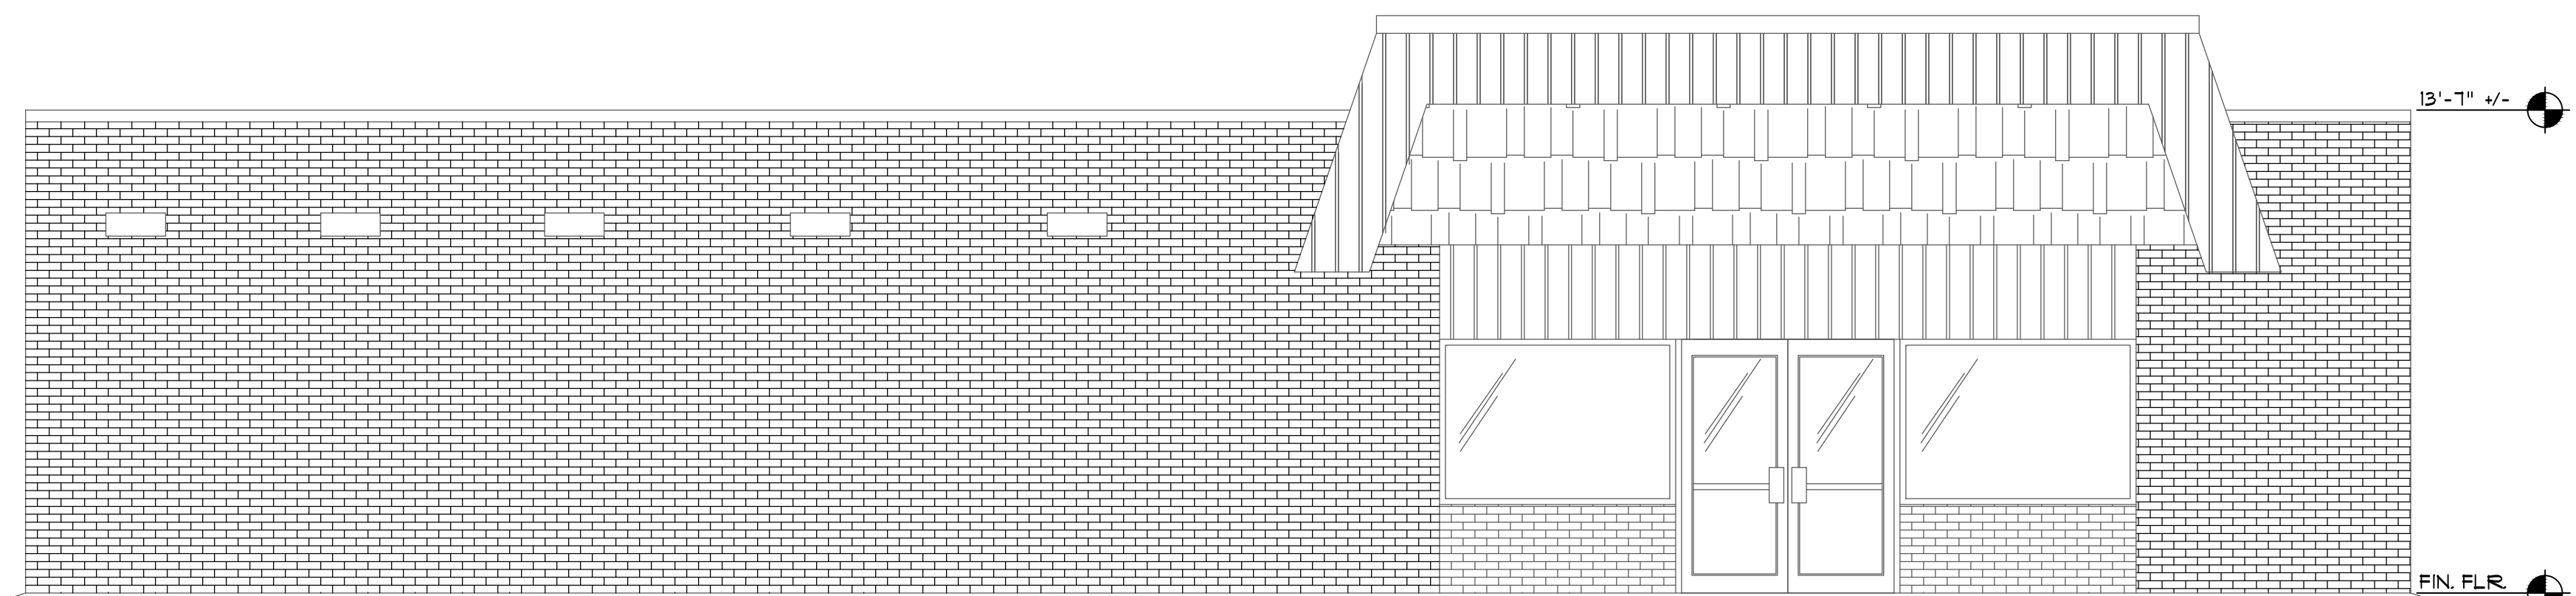

ELEVATION
1/4" = 1'-0"



SITE PLAN
NTS

Special Information:
THIS DRAWING PREPARED FOR TENANT IMPROVEMENTS TO AN EXISTING BUILDING OR BUILDING CONSTRUCTED BY OTHERS IT IS UNDERSTOOD THAT ANY WARRANTY INFORMATION CONCERNING EQUIPMENT INSTALLED MUST BE FORWARDED TO THE OWNER AND THAT ANY AND ALL CONTRACTORS SHALL GUARANTEE THEIR WORK FOR A PERIOD OF ONE YEAR FROM THE DATE OF OWNERS ACCEPTANCE.

NOTICE
UNAUTHORIZED ALTERATIONS OF THIS DOCUMENT ARE IN VIOLATION OF SECTION #7209 OF THE STATE EDUCATION LAW.

Drawing Revisions:			
No.	DATE	BY	REMARKS
1	03-09-15	TEL	DOP ISSUED


Property No: 2851	Area: 2,828 SF
----------------------	-------------------

Property:
**67 CHAUTAUQUA
LAKEWOOD, NEW YORK**

Tenant:
EXISTING CONDITIONS

Title:
**FLOOR PLAN AND
ELEVATION**

**BENDERSON
DEVELOPMENT**
570 DELAWARE AVE. BUFFALO NY 14202
Phone: (716) 886-0211 Fax: (716) 886-1024

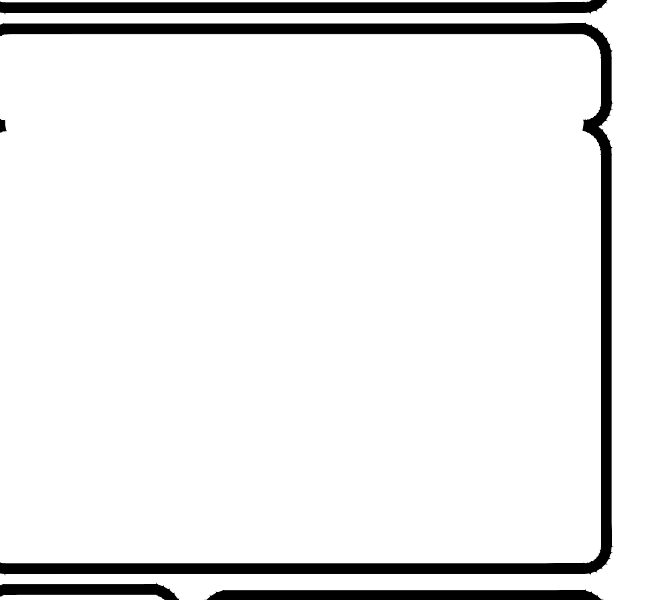

Drawn By: TEL	Drawing No. A1
Checked By: JAR	
Date: 03-09-15	

M:\BENDERSON\2851 FORMER WILSON FARM\STUDENT\2851- EXISTING CONDITIONS 03-09-15.DWG. LAYOUT_A1_3/10/2015 10:28:59 AM