

**J D LANHAM PROPERTIES**  
**OFFICE / WAREHOUSE**  
 Kingbrook Parkway  
 Shelby County, Kentucky


PROJECT TITLE:

**TUCKER & BOOKER Inc.**  
 10172 Jimmie Station Road Louisville, Kentucky 40223  
 502-426-7452  
 fax: 502-425-4381  
 e-mail: tb@tuckerbooker.com


DATE: 08-01-06  
 BY: JDL  
 CKD: TEK  
 REVISIONS:

EXTERIOR ELEVATIONS


**A3.0**

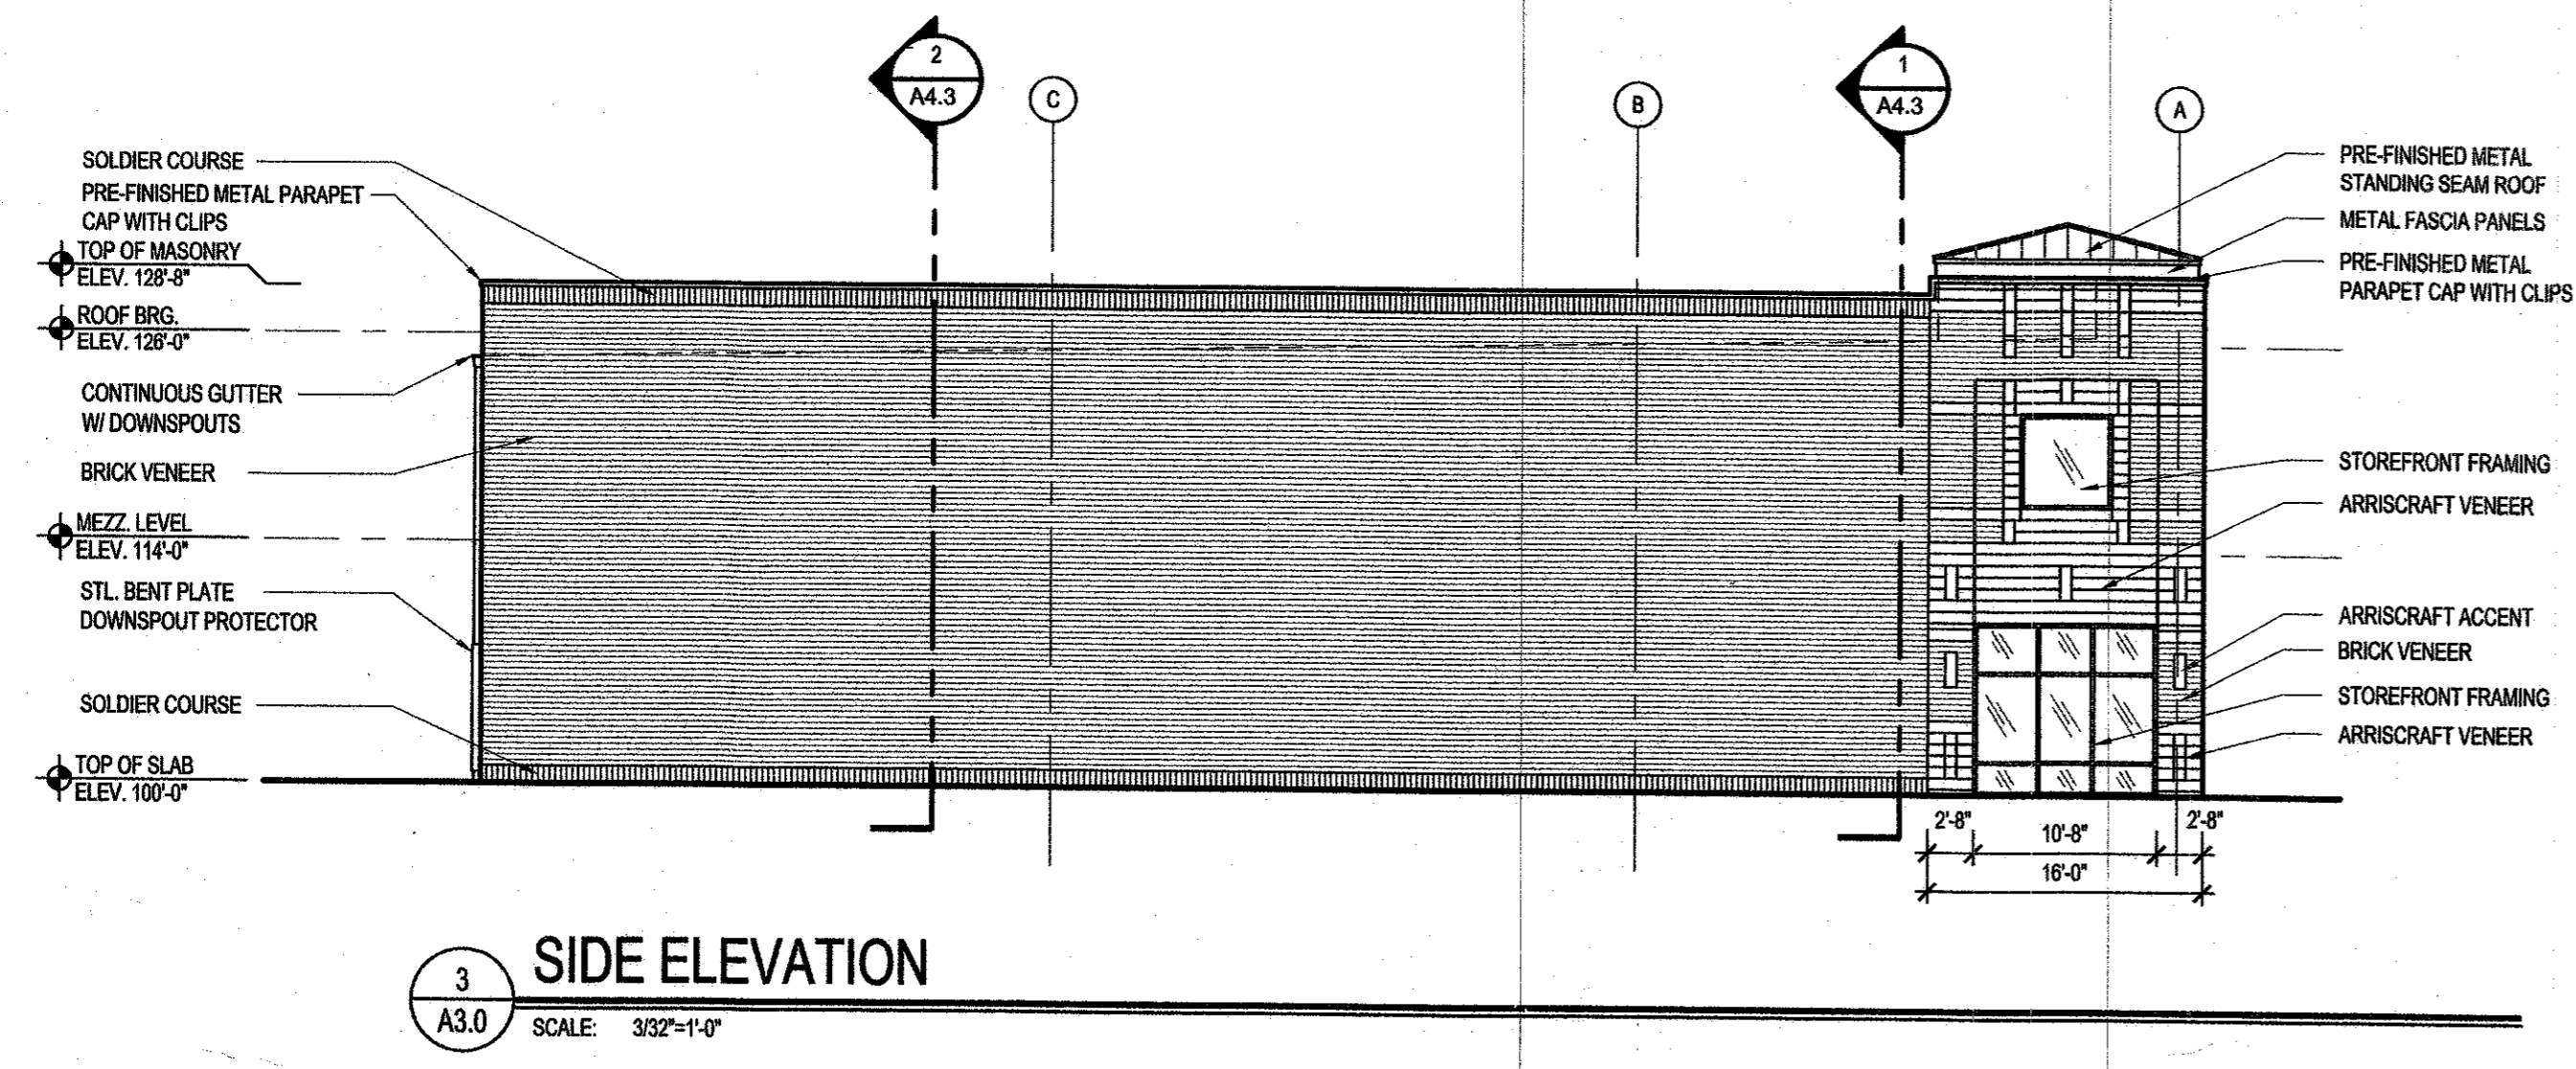


**3 SIDE ELEVATION**  
 A3.0 SCALE: 3/32"=1'-0"

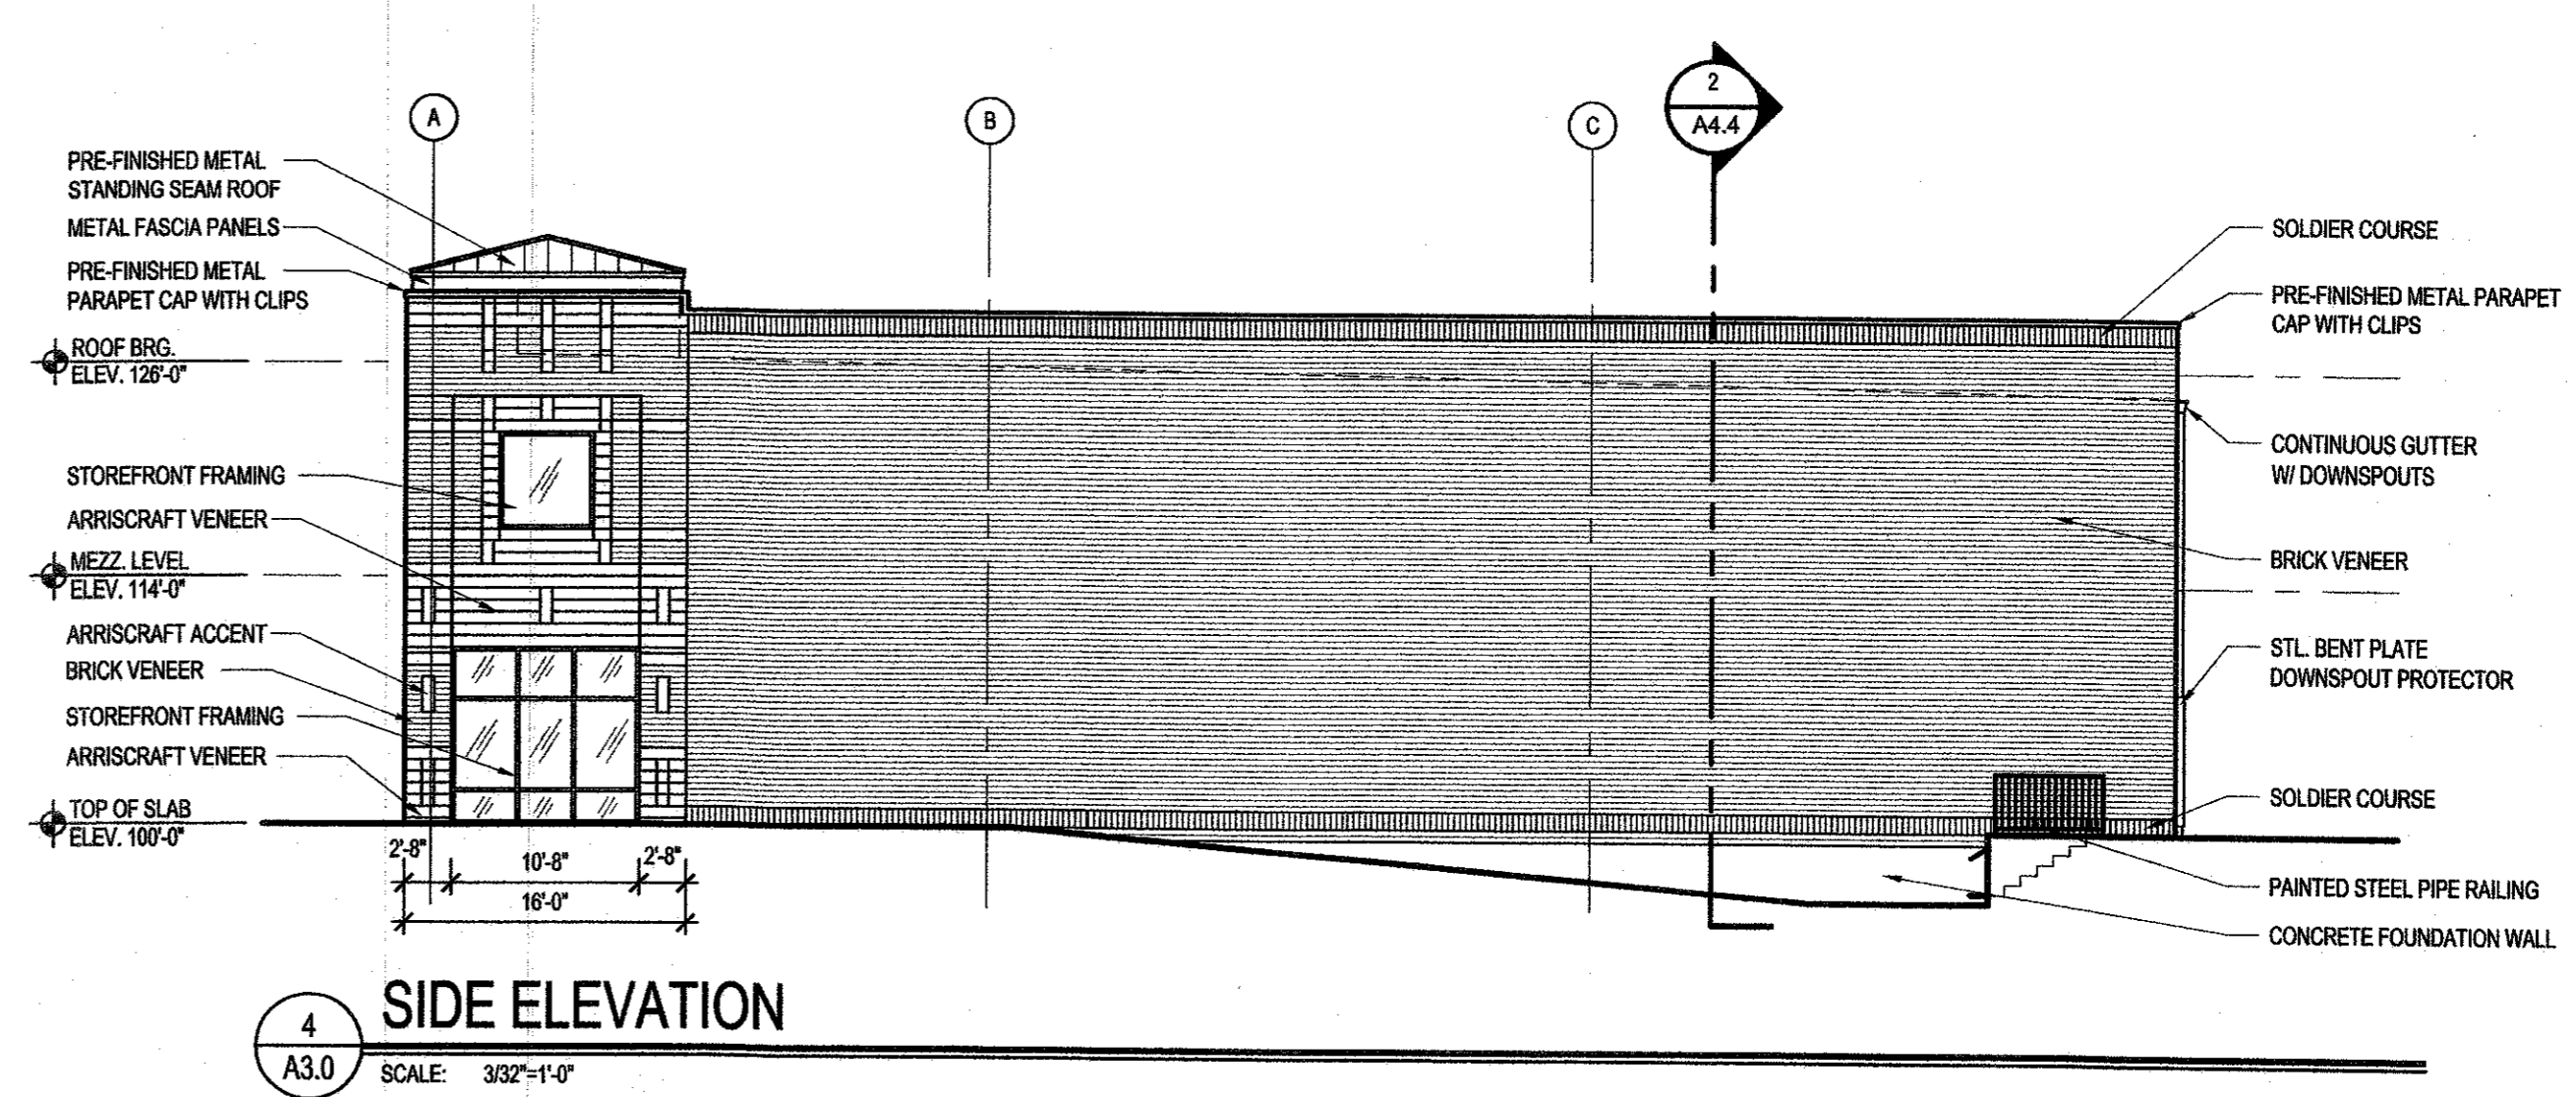

**4 SIDE ELEVATION**  
 A3.0 SCALE: 3/32"=1'-0"

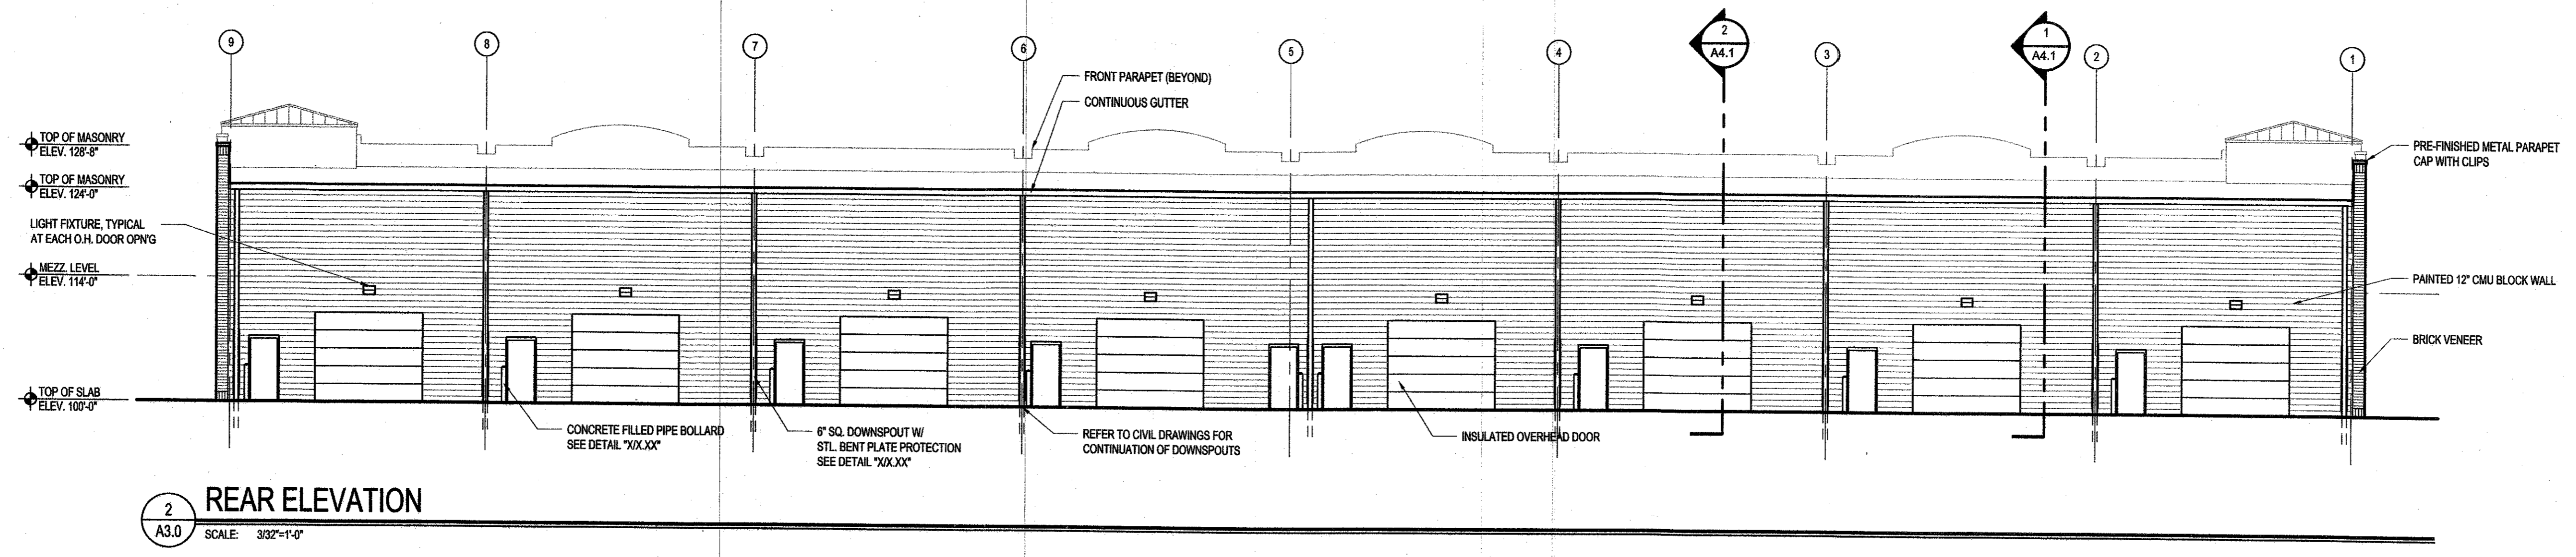

**2 REAR ELEVATION**  
 A3.0 SCALE: 3/32"=1'-0"

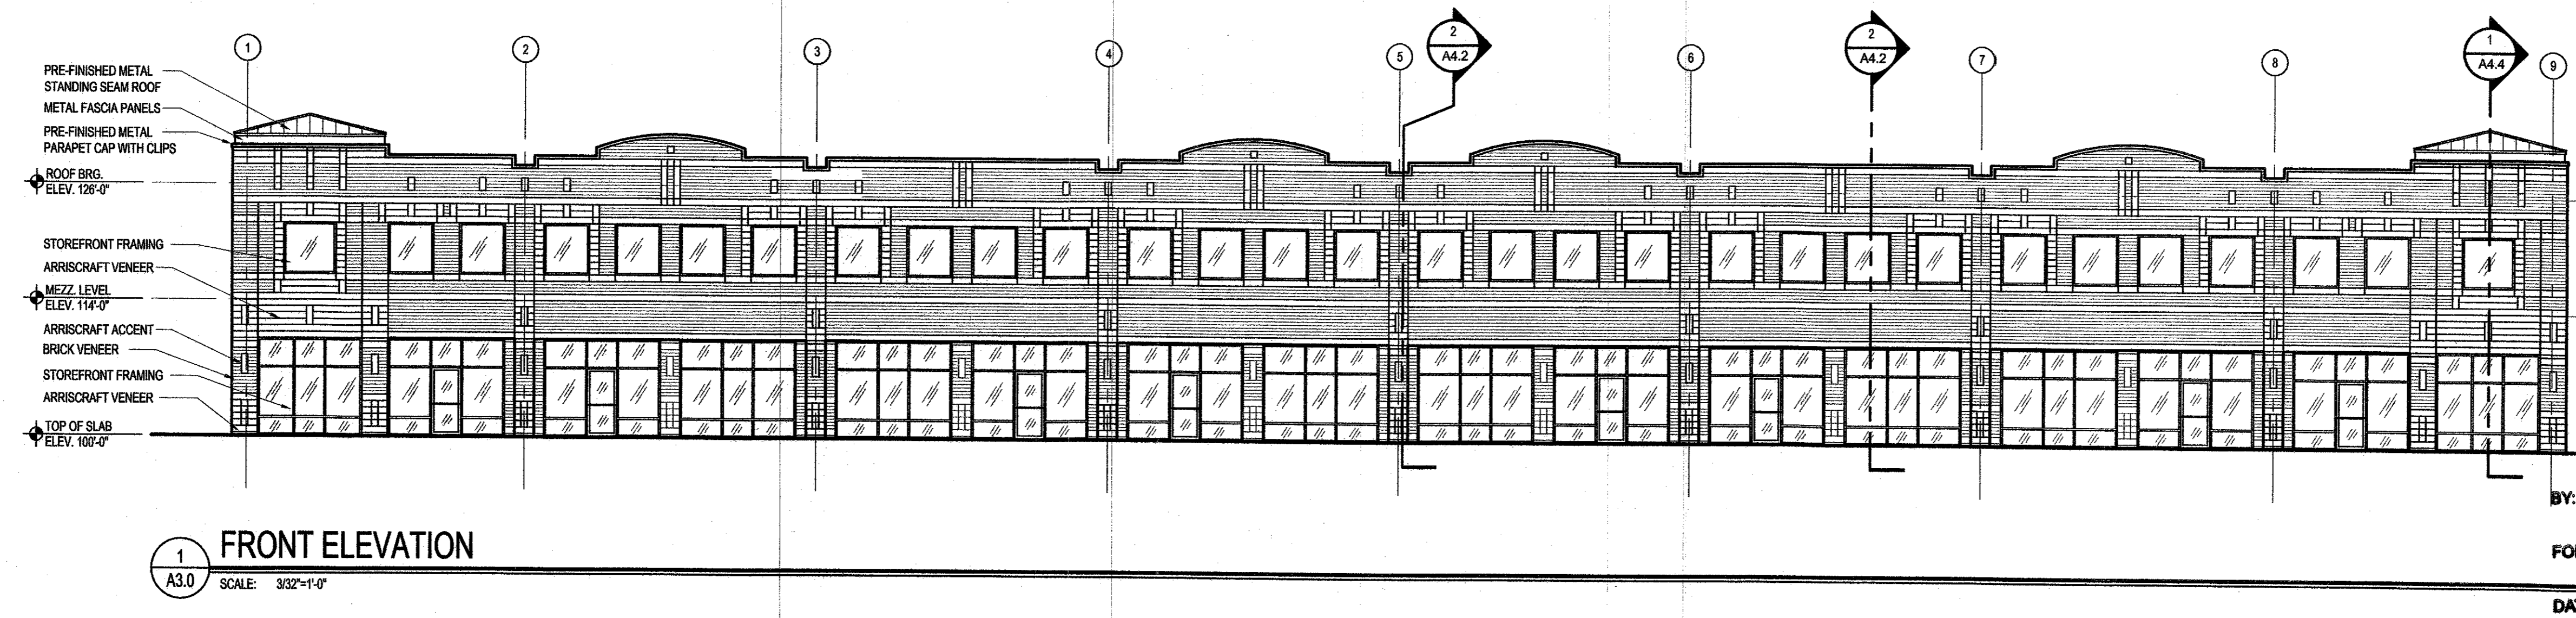

**1 FRONT ELEVATION**  
 A3.0 SCALE: 3/32"=1'-0"

**APPROVED**  
 BY: *Jim Boland*  
 FOR: *Kingbrook Commerce Park LLC*  
 DATE: *8/3/06*