


1 SECOND FLOOR DIMENSION PLAN
SCALE: 3/8" = 1'-0"

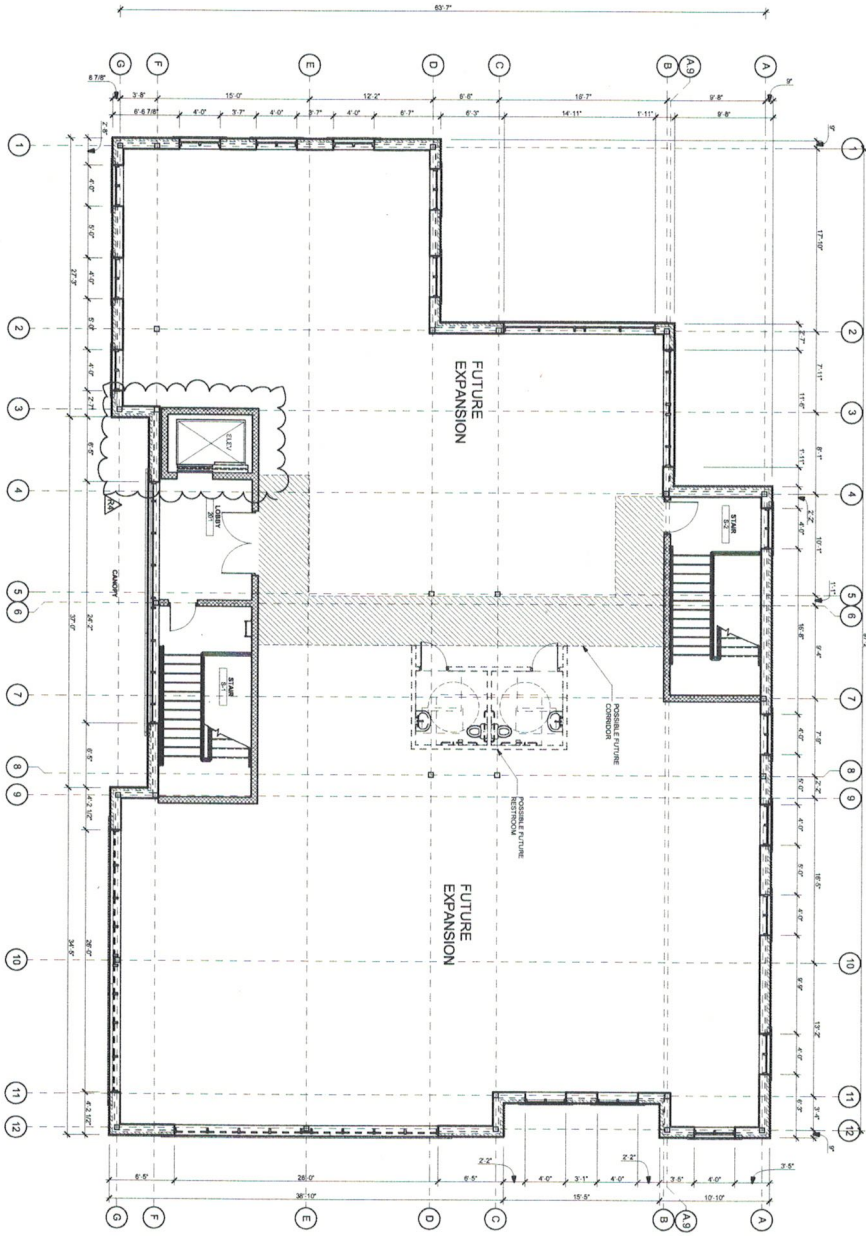

- GENERAL NOTES**
1. REFER TO SHEET A3.10 FOR FINISHED FACE OF WALL UNLESS NOTED OTHERWISE.
 2. VERIFY ALL CLASH DIMENSIONS CALLED OUT FOR CONSTRUCTION AND CORRECT ANY DISCREPANCIES BETWEEN THE JOB AND DIMENSION DIMENSIONS ARE TO EXTENSION FACE OF EXTERIOR OTHERWIS.
 3. REFER TO SHEET A3.10 FOR DOOR SCHEDULE.
 4. REFER TO SHEET A3.10 FOR WINDOW SCHEDULE.

PROJECT NO.	432.01.01
CLIENT	IN-TOUCH PHARMACY
DATE	11/18/2014
DRAWING TITLE	SECOND FLOOR DIMENSION
A3.11	

DATE	REVISION



IN-TOUCH PHARMACY

LAND LOT 197 AND 221, SOUTH HALF OF 13TH DISTRICT - 1ST SECTION, DAWSON COUNTY, GEORGIA

PEACOCK architects

2025 INTERSTATE SOUTH, SUITE 100
 DAWSON COUNTY, GEORGIA 30132
 404-244-5288
 FAX 404-244-5288