



2 REFERENCE KEY SITE PLAN
SCALE: 1" = 200.00'

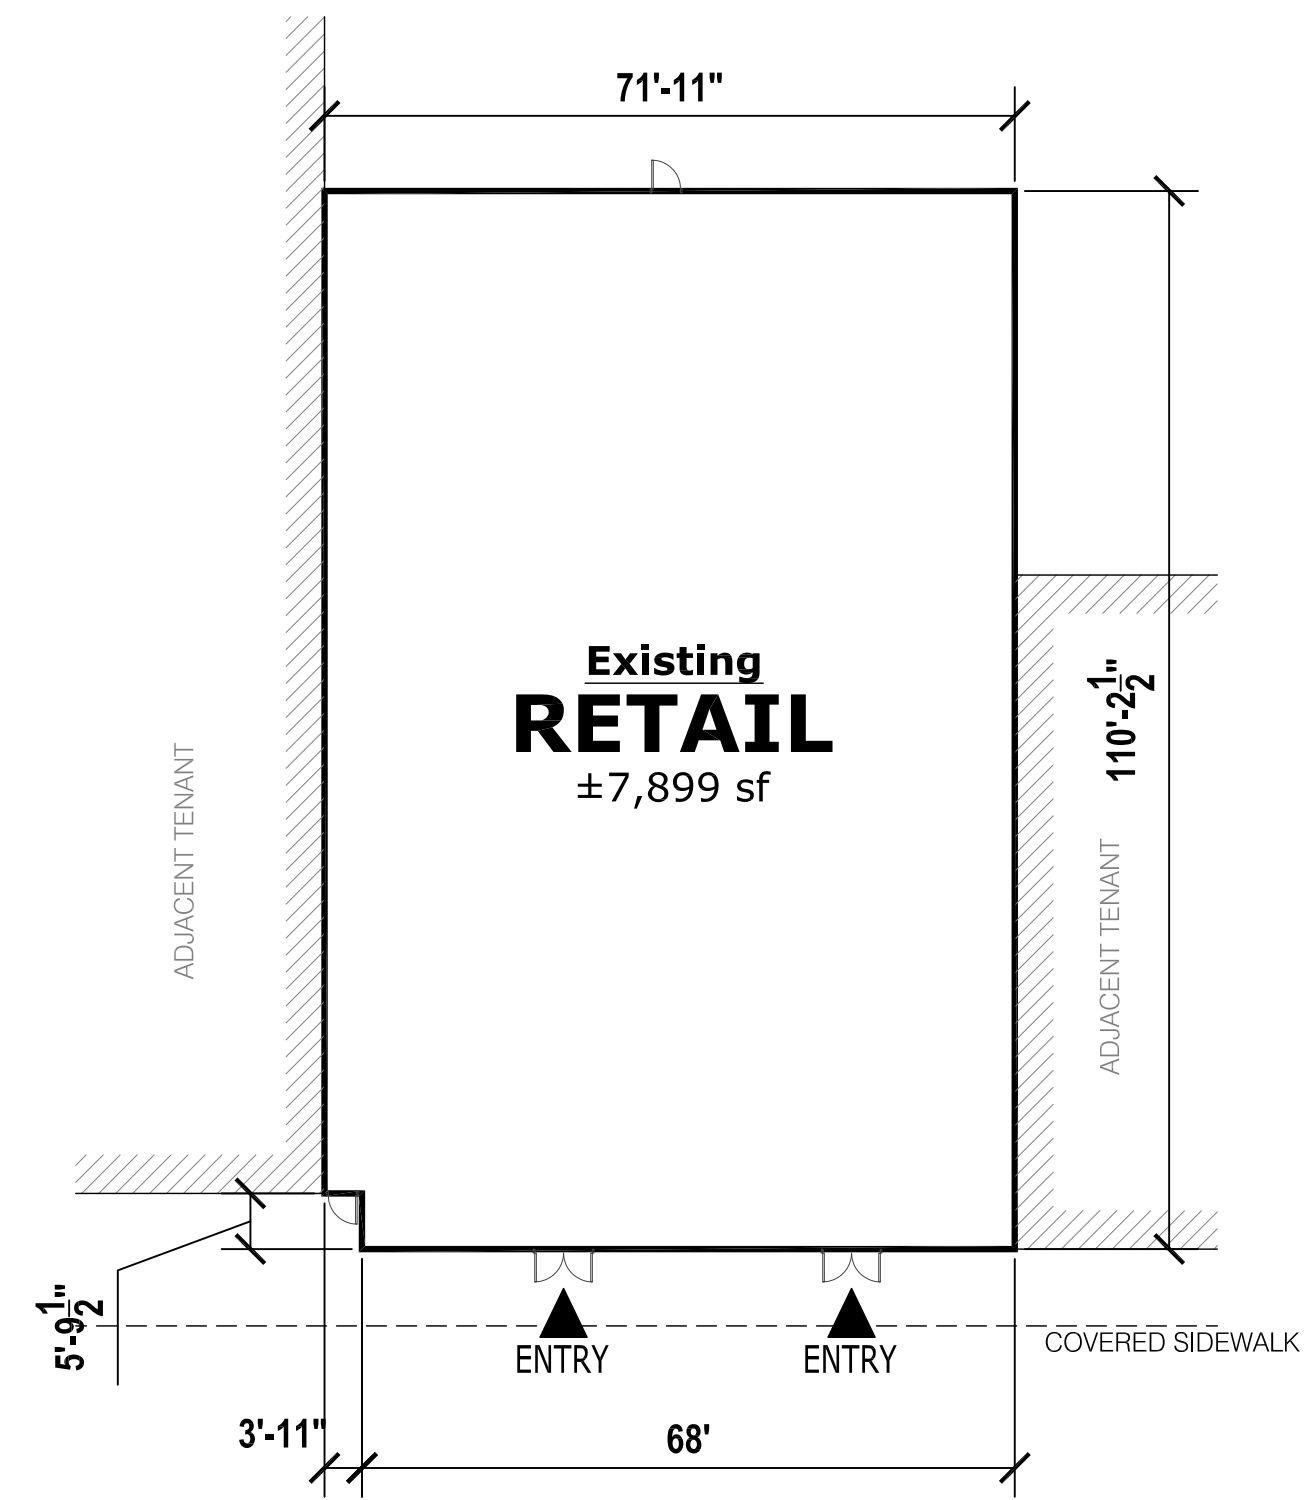

1 EXISTING DEMISING PLAN
SCALE: 1" = 20'-0"

NOTES:

- 1.0 Extg. site plan derived from 1523.dwg Flyer CAD file per KIMCO Realty.

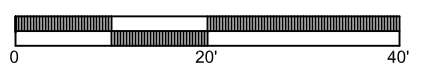

Site No. :	1523
Site Name :	MILWAUKIE MARKETPLACE
Location :	MILWAUKIE, OR
Submitted By :	Kim Maguire
Drawn By :	SA
Date :	10.23.13

Lease Outline
Drawing

± 7,899 S.F.

Gross Leasable Area

Note: Dimensions and conditions shown are a graphic representation of the property and/or tenant premises. Some existing interior tenant improvements are not shown. It is the responsibility of the Tenant or his agent to field verify all dimensions and conditions prior to design and construction of tenant improvements.

Unless otherwise noted, the existing reference site plan is derived from the KIMCO Realty Corporation Flyer CAD file. The existing interior tenant layout is derived from field measurements conducted and provided by KIMCO Realty Corporation.

The information presented herein is intended for use by Kimco Realty Corporation, for the purposes of schematic planning only and should not be used as a construction document. Owner, contractor and/or tenant are responsible to verify all dimensions and conditions prior to permit or construction. This drawings has been electronically transmitted.

UNIT_10872