



Property Features

- For Sale or Lease
- Sale: \$87.00/SF
- Lease: \$9.50/SF
- Single story office condominiums
- Suite F – 1,005 SF
- Suite G – 1,005 SF
- Suite H – 1,537 SF
- Suites may be combined for a total of 3,547 contiguous SF
- Strategically located near I-64 and Newport News/Williamsburg International Airport




For more information, contact:

KENNETH PENROSE, JR.
Vice President
757 596 3704
ken.penrose@thalhimer.com

One BayPort Way, Suite 100
Newport News, VA 23606
www.thalhimer.com

FLOOR PLAN

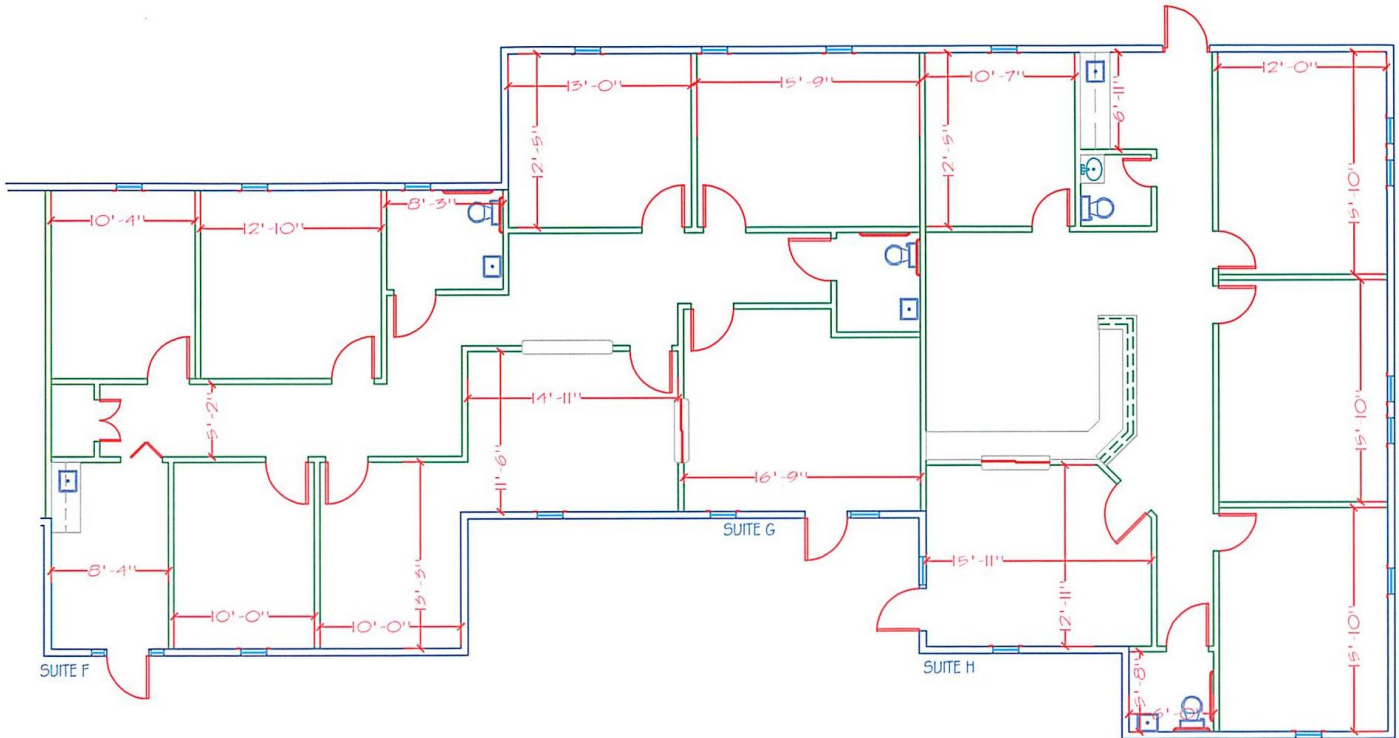

12725 MCMANUS
NEWPORT NEWS, VA
EXISTING FLOOR PLANS

SCALE: N.T.S. DATE: 6/8/18
DRAWN BY: K.L.MONETTE 757.214.1345

For more information, contact:

KENNETH PENROSE, JR.
Vice President
757 596 3704
ken.penrose@thalhimer.com

One BayPort Way, Suite 100
Newport News, VA 23606
www.thalhimer.com