



FIRST FLOOR PLAN
1/8" = 1' - 0"

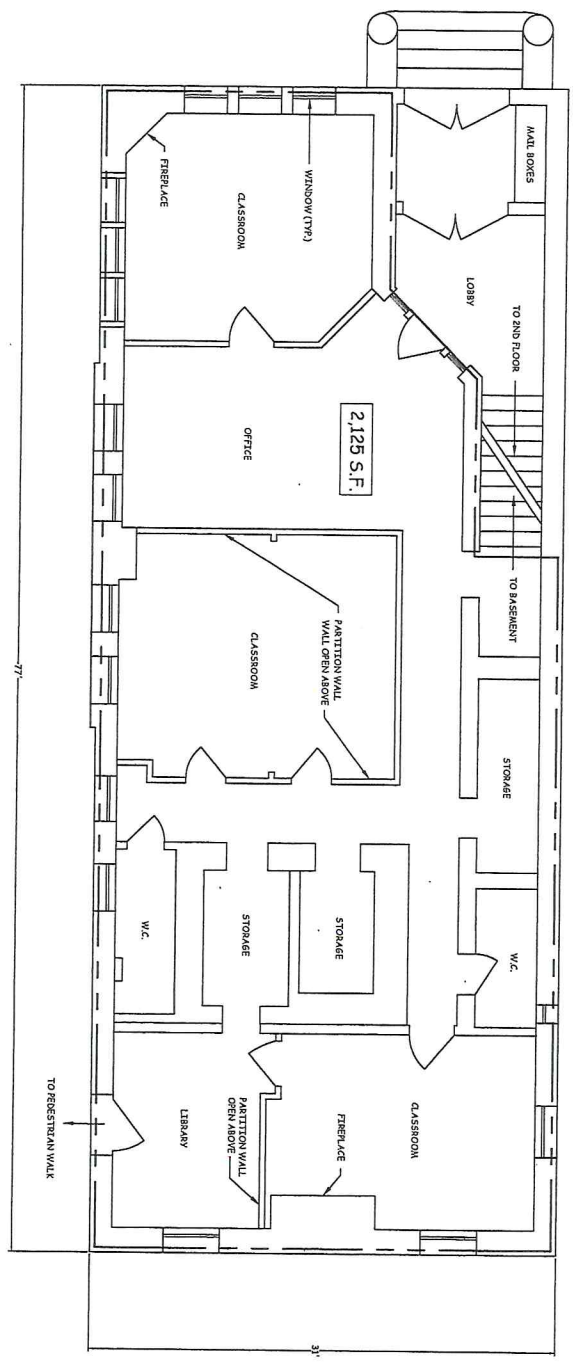

REVISIONS	BROWNSTONE MANAGEMENT, LLC	
	248 MAIN STREET	
	DANBURY, CONNECTICUT	
	SCALE: 1/8" = 1' - 0"	DRAWN BY: bvd
	DATE: March 1, 2023	APPROVED BY: bvd
	EXISTING 1ST FLOOR PLAN	
	DRAWING NUMBER:	A1

MAIN STREET

SECOND FLOOR PLAN
1/8" = 1' - 0"

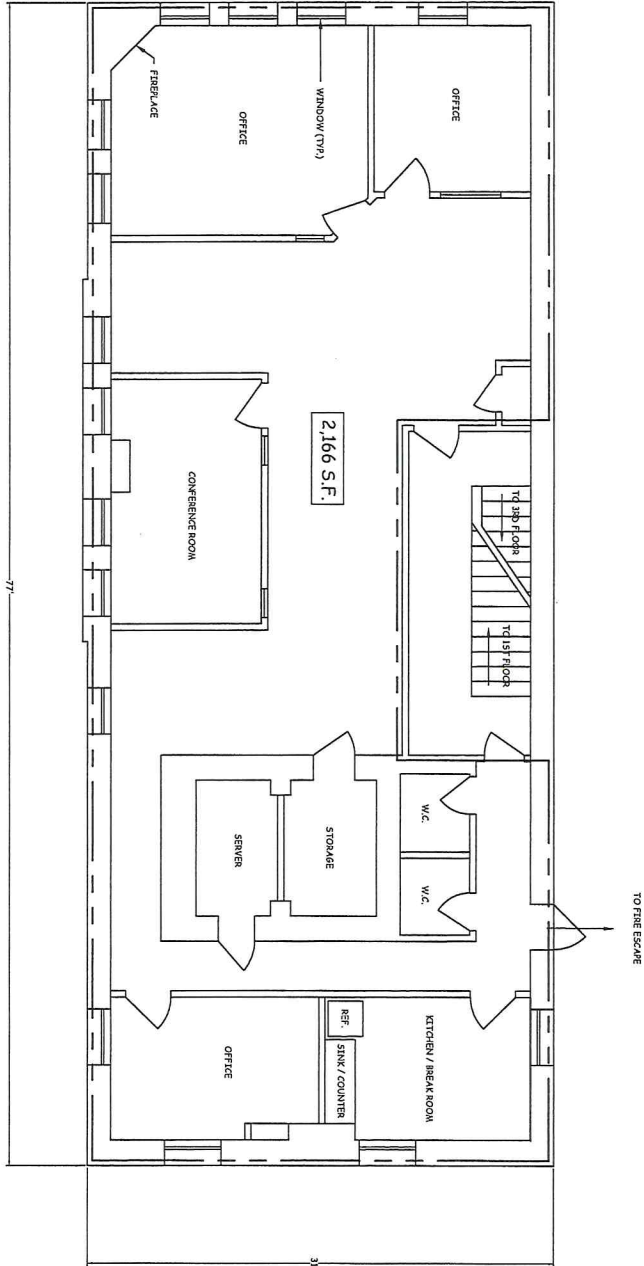

REVISIONS	BROWNSTONE MANAGEMENT, LLC
	248 MAIN STREET
	DANBURY, CONNECTICUT
	SCALE: 1/8" = 1' - 0"
	DATE: March 1, 2023
	DRAWN BY: bvd
	APPROVED BY: bvd
	EXISTING 2ND FLOOR PLAN
	DRAWING NUMBER:
	A2

