



**CLIENT NAME**  
 CALBER INVESTMENT CORP.  
 P.O. BOX 5353  
 HUNTSVILLE, TEXAS 77342

**PROJECT NAME**  
 THE WEST HILL CENTER MALL


**PROJECT LOCATION**  
 149 COOL SPRING BLVD.  
 HUNTSVILLE, TEXAS 77340

DATE	BY
03/24/2021	PRELIMINARY
03/24/2021	PERMIT
03/24/2021	PERMIT COMMENTS

DATE	03/24/2021
SCALE	1/8" = 1'-0"
PROJECT NUMBER	2023
DRAWN BY	GGF
SHEET TITLE	BUILDING FLOOR PLAN
SHEET NUMBER	A3.1

**THIS PROTECTION NOTES**  
 1. THE SPRINKLER TO BE EXPRESSED ADDITIONAL  
 2. BUILDING TO BE FULLY EQUIPPED THROUGHOUT  
 WITH APPROX. 5 FIRE SPRINKLER SYSTEMS.

**TOTAL BUILDING AREA - 134,666 SQ.FT.**  
**NET RENTABLE LEASABLE - 110,117 SQ.FT.**

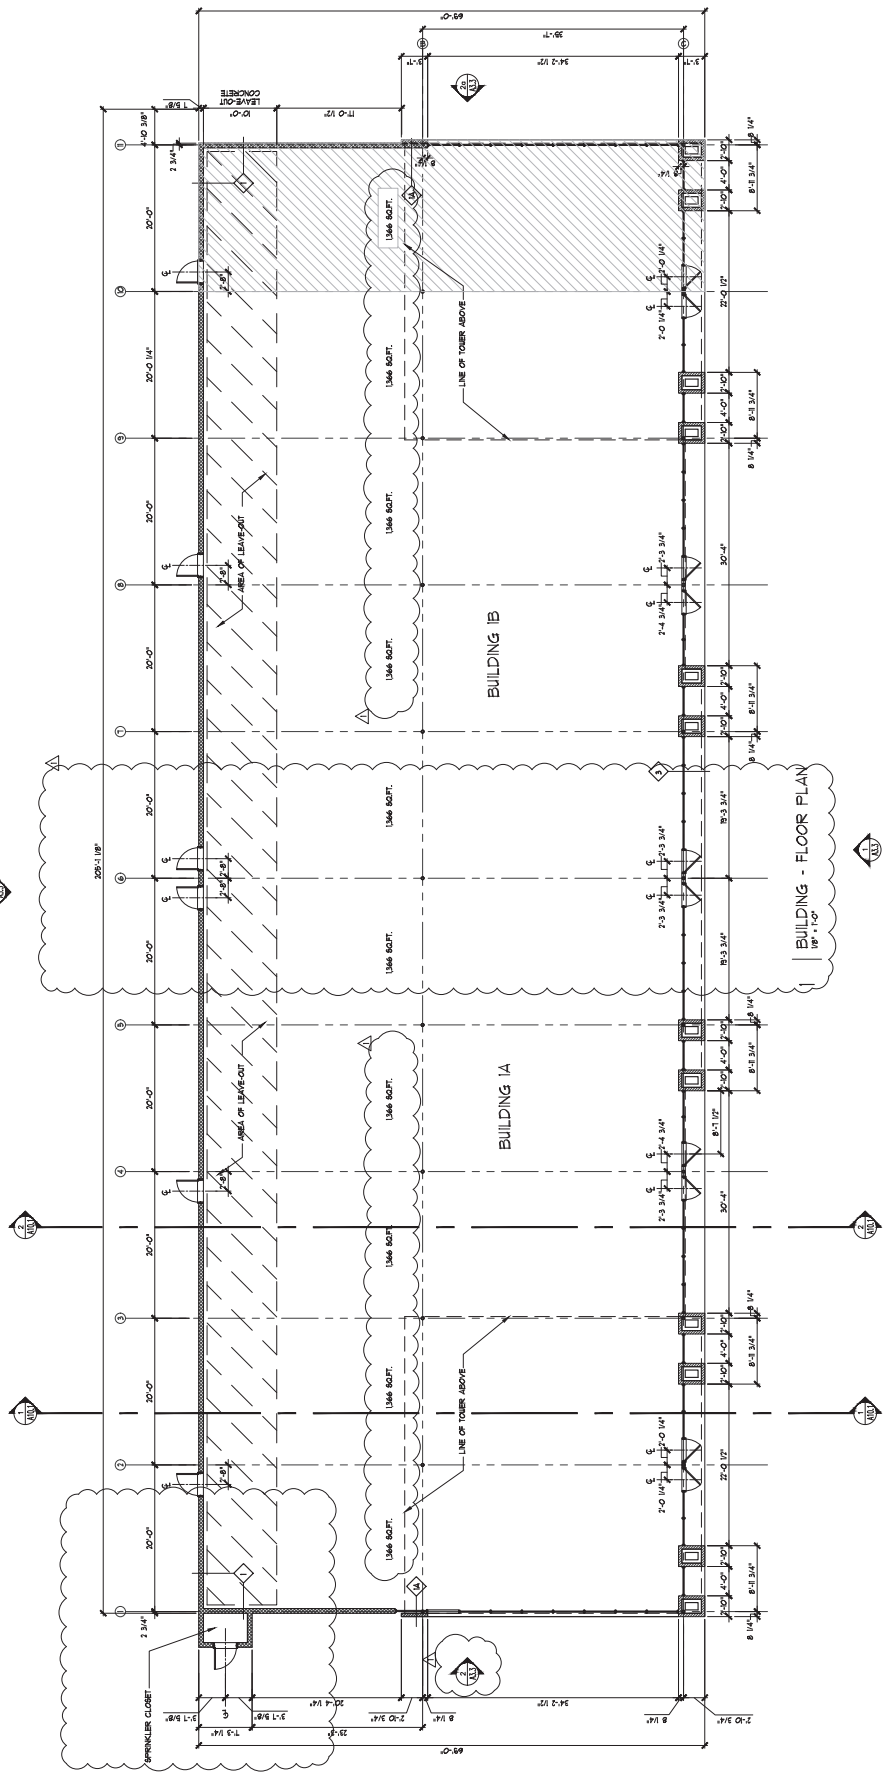

**BUILDING - FLOOR PLAN**  
 1B - 110' x 10'