


**FIRST FLOOR
NET FLOOR AREAS**

SUITE 101	531
SUITE 102	1220
SUITE SK103	218
SUITE SK105	200
SUITE 107	243

GROSS SF	3257
NET SF	2413
COMMON SF	844
PERCENT RENT	74.07 %

BOTH FLOORS:

GROSS SF	6514
NET SF	5143
COMMON SF	1371
PERCENT RENT	78.85 %

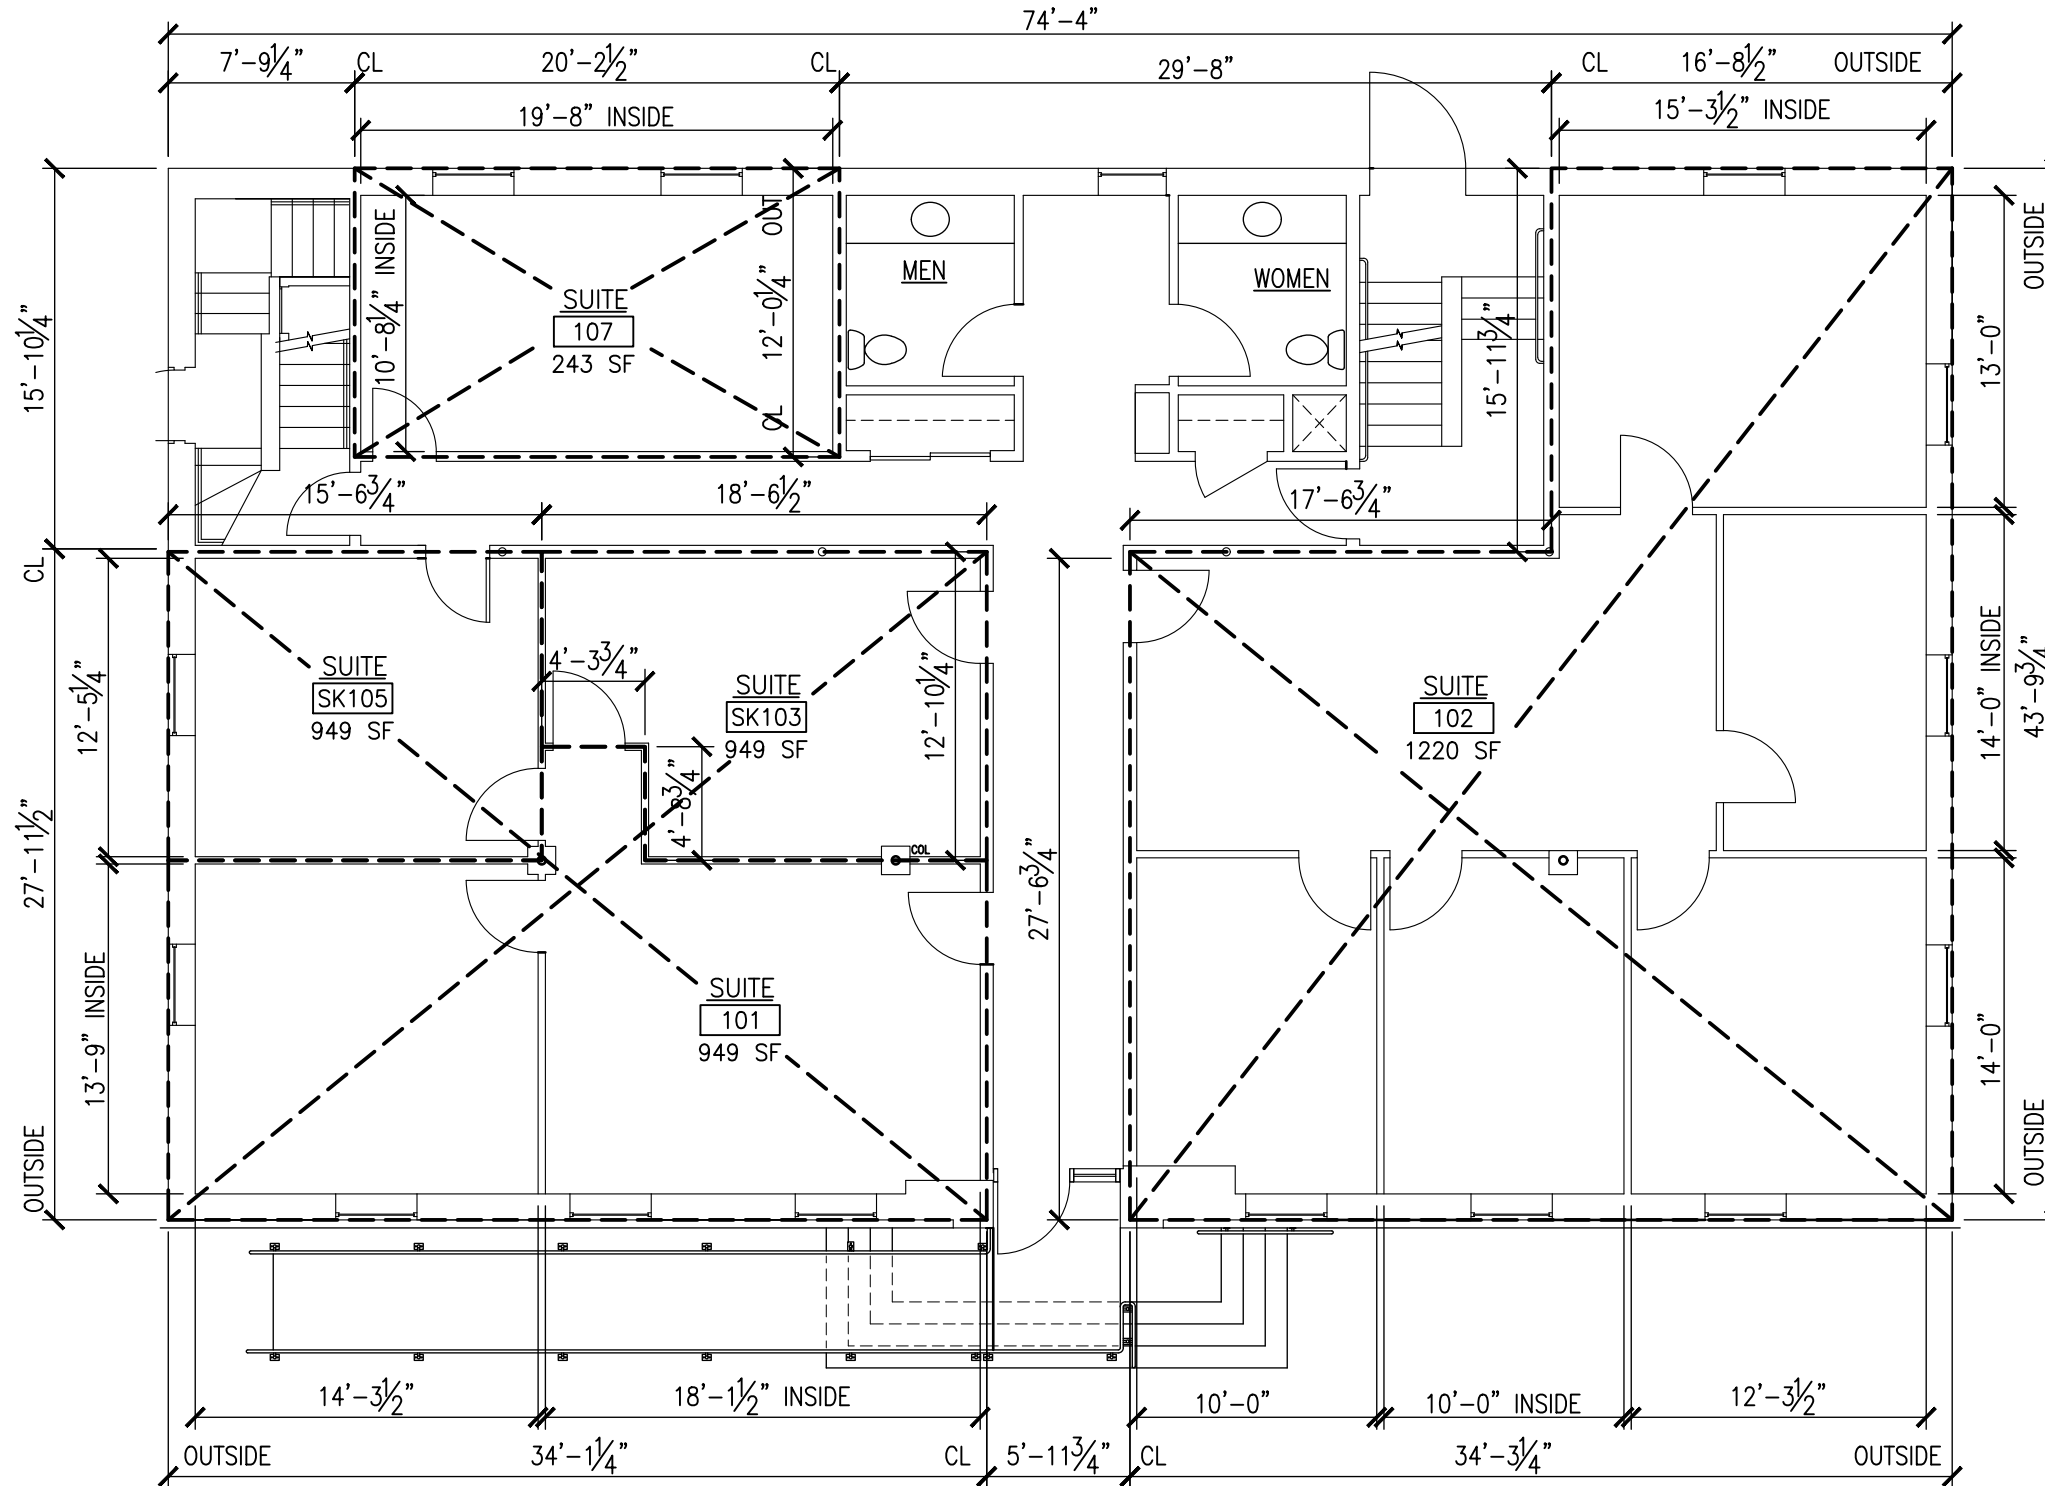

1 FIRST FLOOR PLAN
SCALE: 1/8" = 1'-0"

HARRY M. PISILA, ARCHITECT
86 Center St. Chatham NY 12037 (413)281-0409

UPDATED
09-14-2019
1/8"=1'-0"

REVISION HISTORY
RE-NUMBERED SUITES 09-14-2019
NOTE 2
NOTE 3


ALNASCO
10 WENDELL AVE EXT PITTSFIELD
FIRST FLOOR PLAN

A1

SECOND FLOOR
NET FLOOR AREAS

SUITE 201	140
SUITE 202	177
SUITE 203	338
SUITE 204	289
SUITE 205	315
SUITE 206	315
SUITE 207	268
SUITE 208	268
SUITE 209	351
SUITE 210	270

GROSS SF 3257
NET SF 2731
COMMON SF 526
PERCENT RENT 83.84%

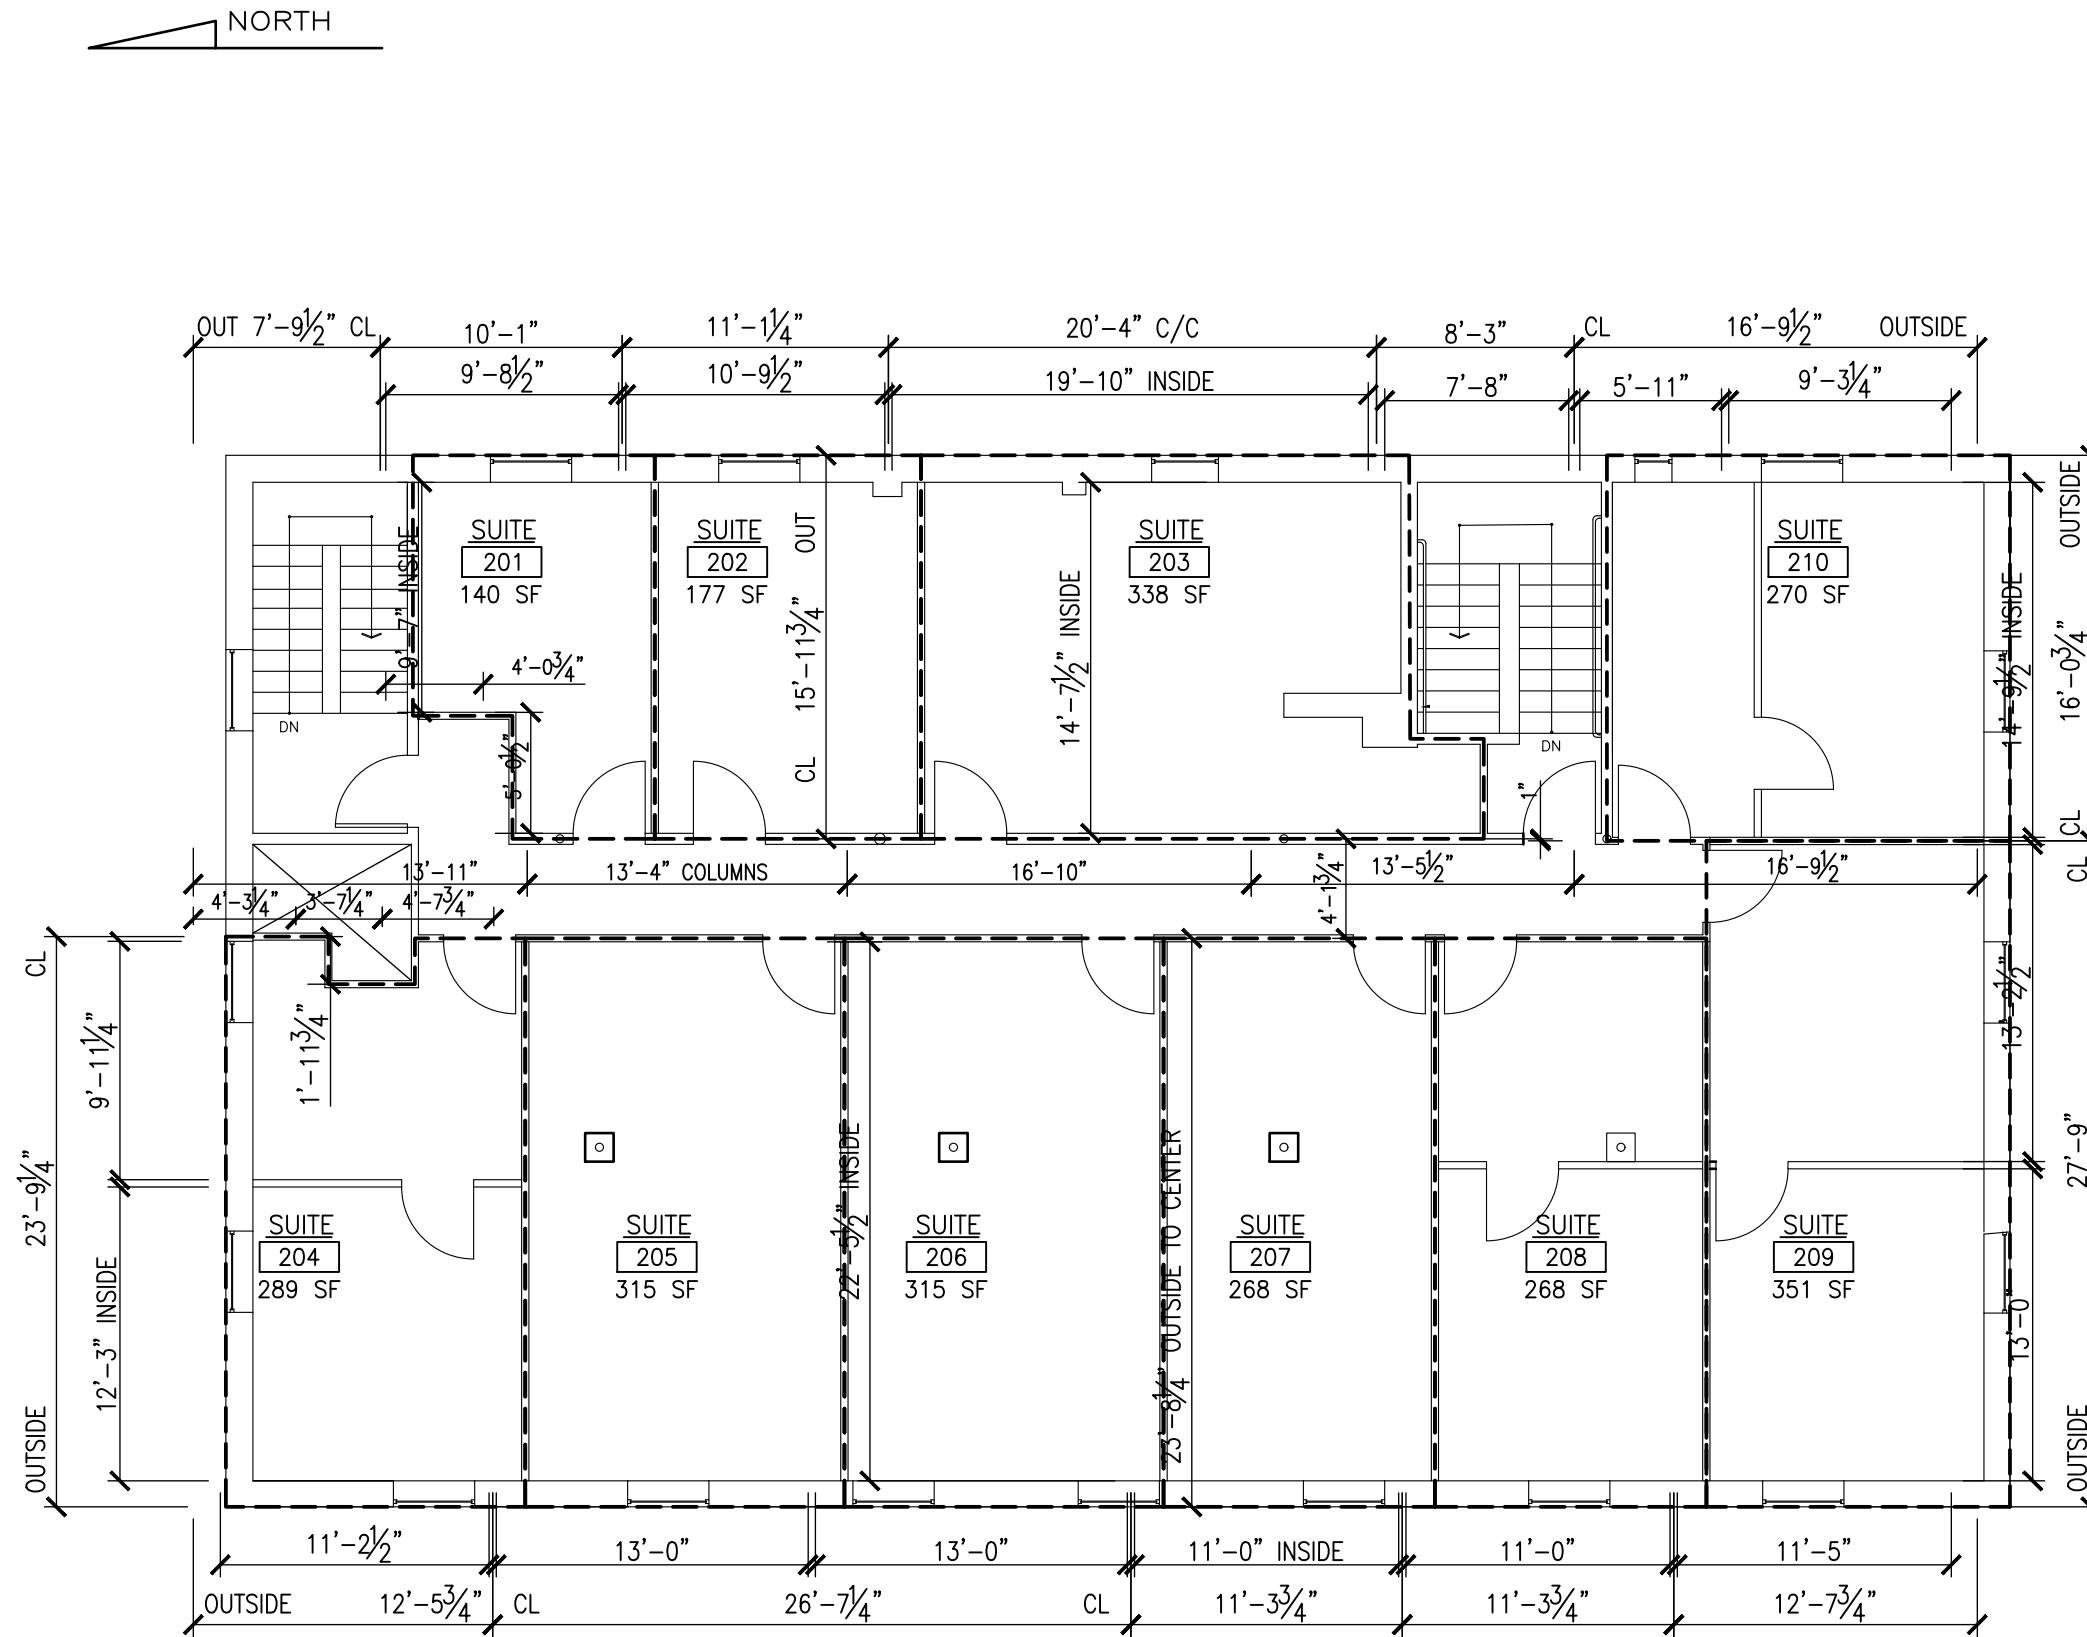

HARRY M. PISILA, ARCHITECT
86 Center St. Chatham NY 12037 (413)281-0409

UPDATED
09-14-2019
1/8"=1'-0"

REVISION HISTORY
RE-NUMBERED SUITES 09-14-2019
NOTE 2
NOTE 3

ALNASCO
10 WENDELL AVE EXT PITTSFIELD
SECOND FLOOR PLAN

1 SECOND FLOOR PLAN
SCALE: 1/8"=1'-0"