


1 BLDG A FLOOR PLAN
1/8" = 1'-0"

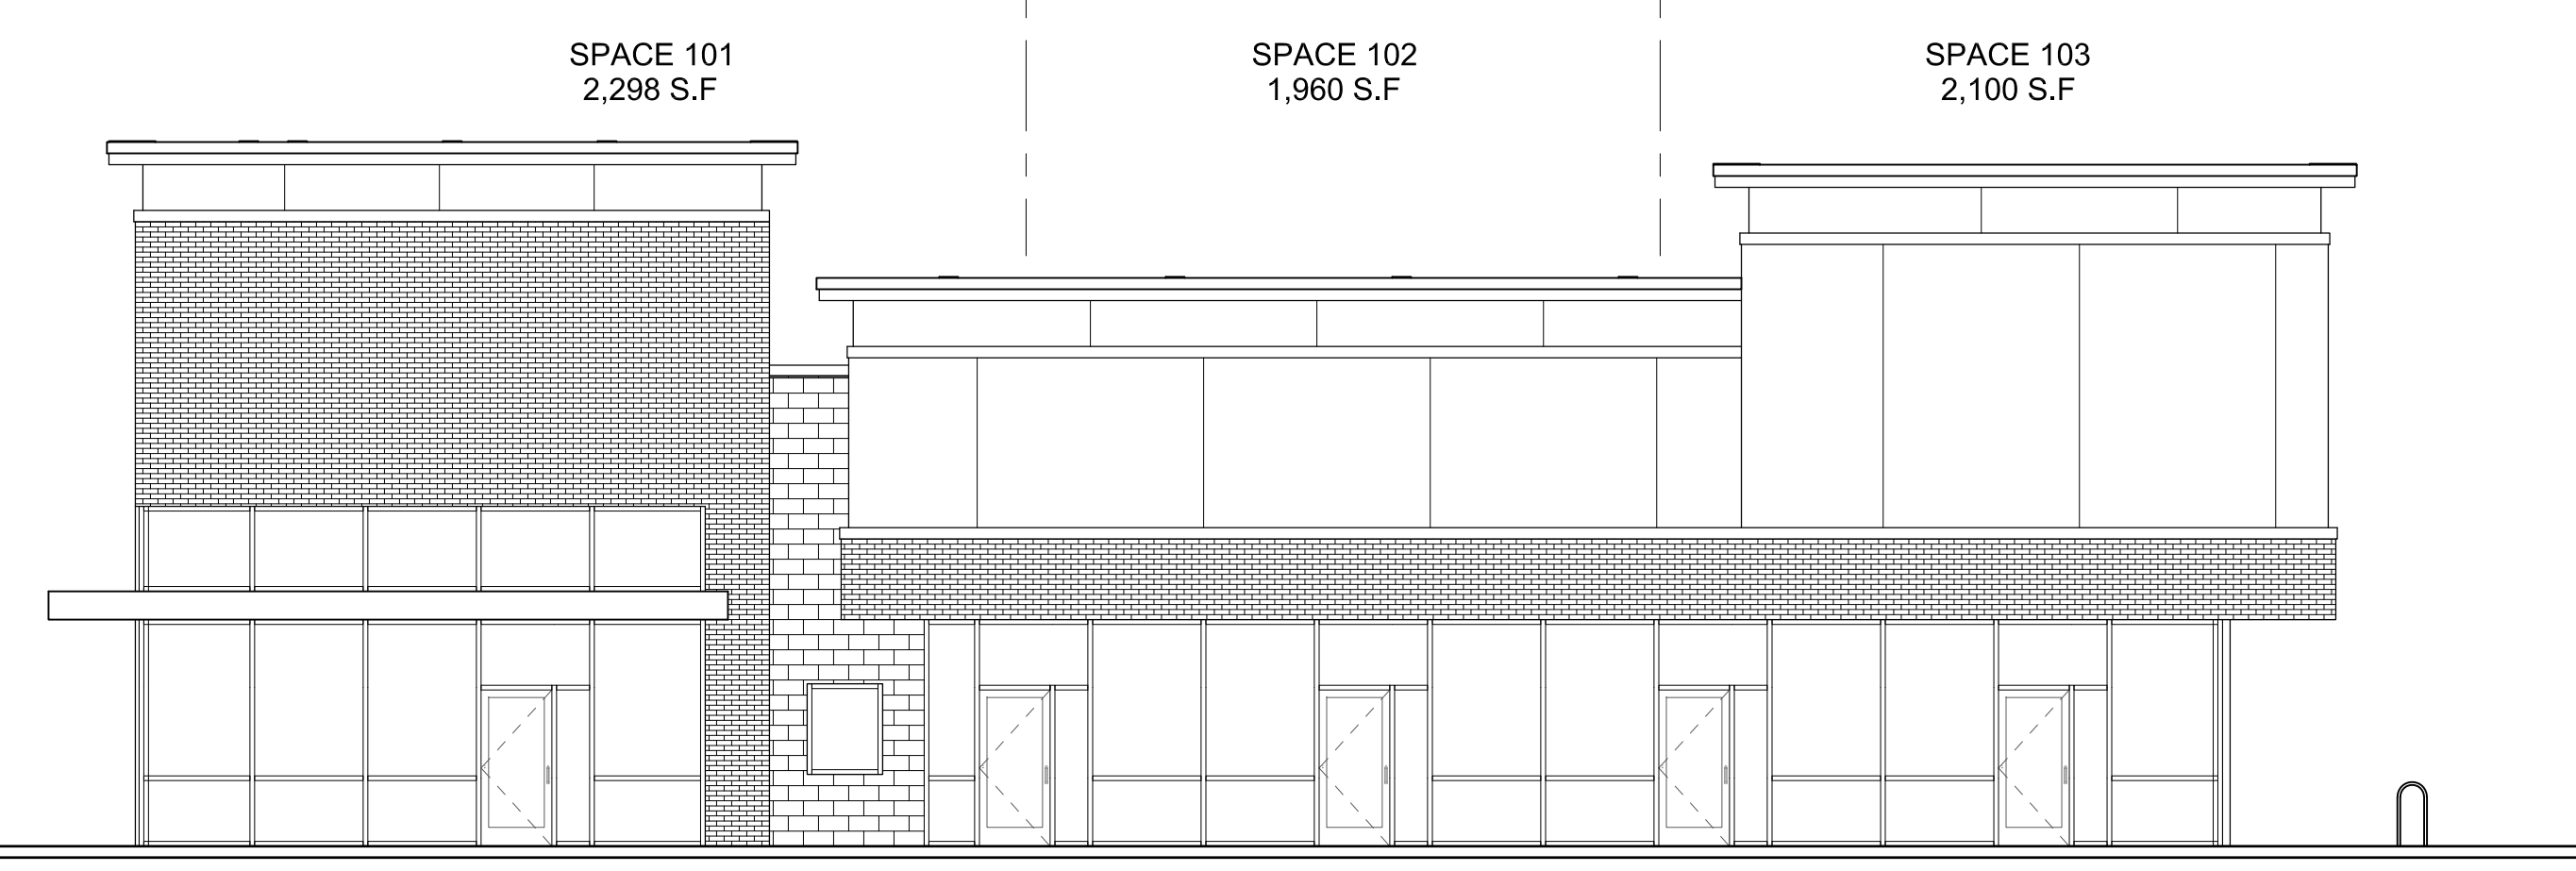

KM REALTY ADVISORS LLC
7500 SAN FELIPE, SUITE 750
HOUSTON, TX 77063
PH (713) 690-2700
FAX (713) 690-0102
CONTACT: RANDY KEITH

ISSUE:	
LEASE PLAN	03.03.2020



HOUSTON 1115 North Loop West, Suite 800 Houston, Texas 77008 713 869 1103 V

DALLAS 5717 Legacy Drive, Suite 240 Plano, Texas 75024 979 490 7292 V


Michael Kravetz, AIA
TX #22709
Not for Regulatory Approval,
Permit, or Construction.

**BOSSY BOOTS
RETAIL**


880 EXCHANGE PARKWAY &
BOSSY BOOTS DRIVE
CITY OF ALLEN,
COLLIN COUNTY, TX 75013

Project Number:	17190-002
Date Plotted:	1/20/2020 3:01:52 PM
Drawn By:	MA/AN
Checked By:	MK/RM
File Name:	

A1.1
FLOOR PLANS - BLDG A

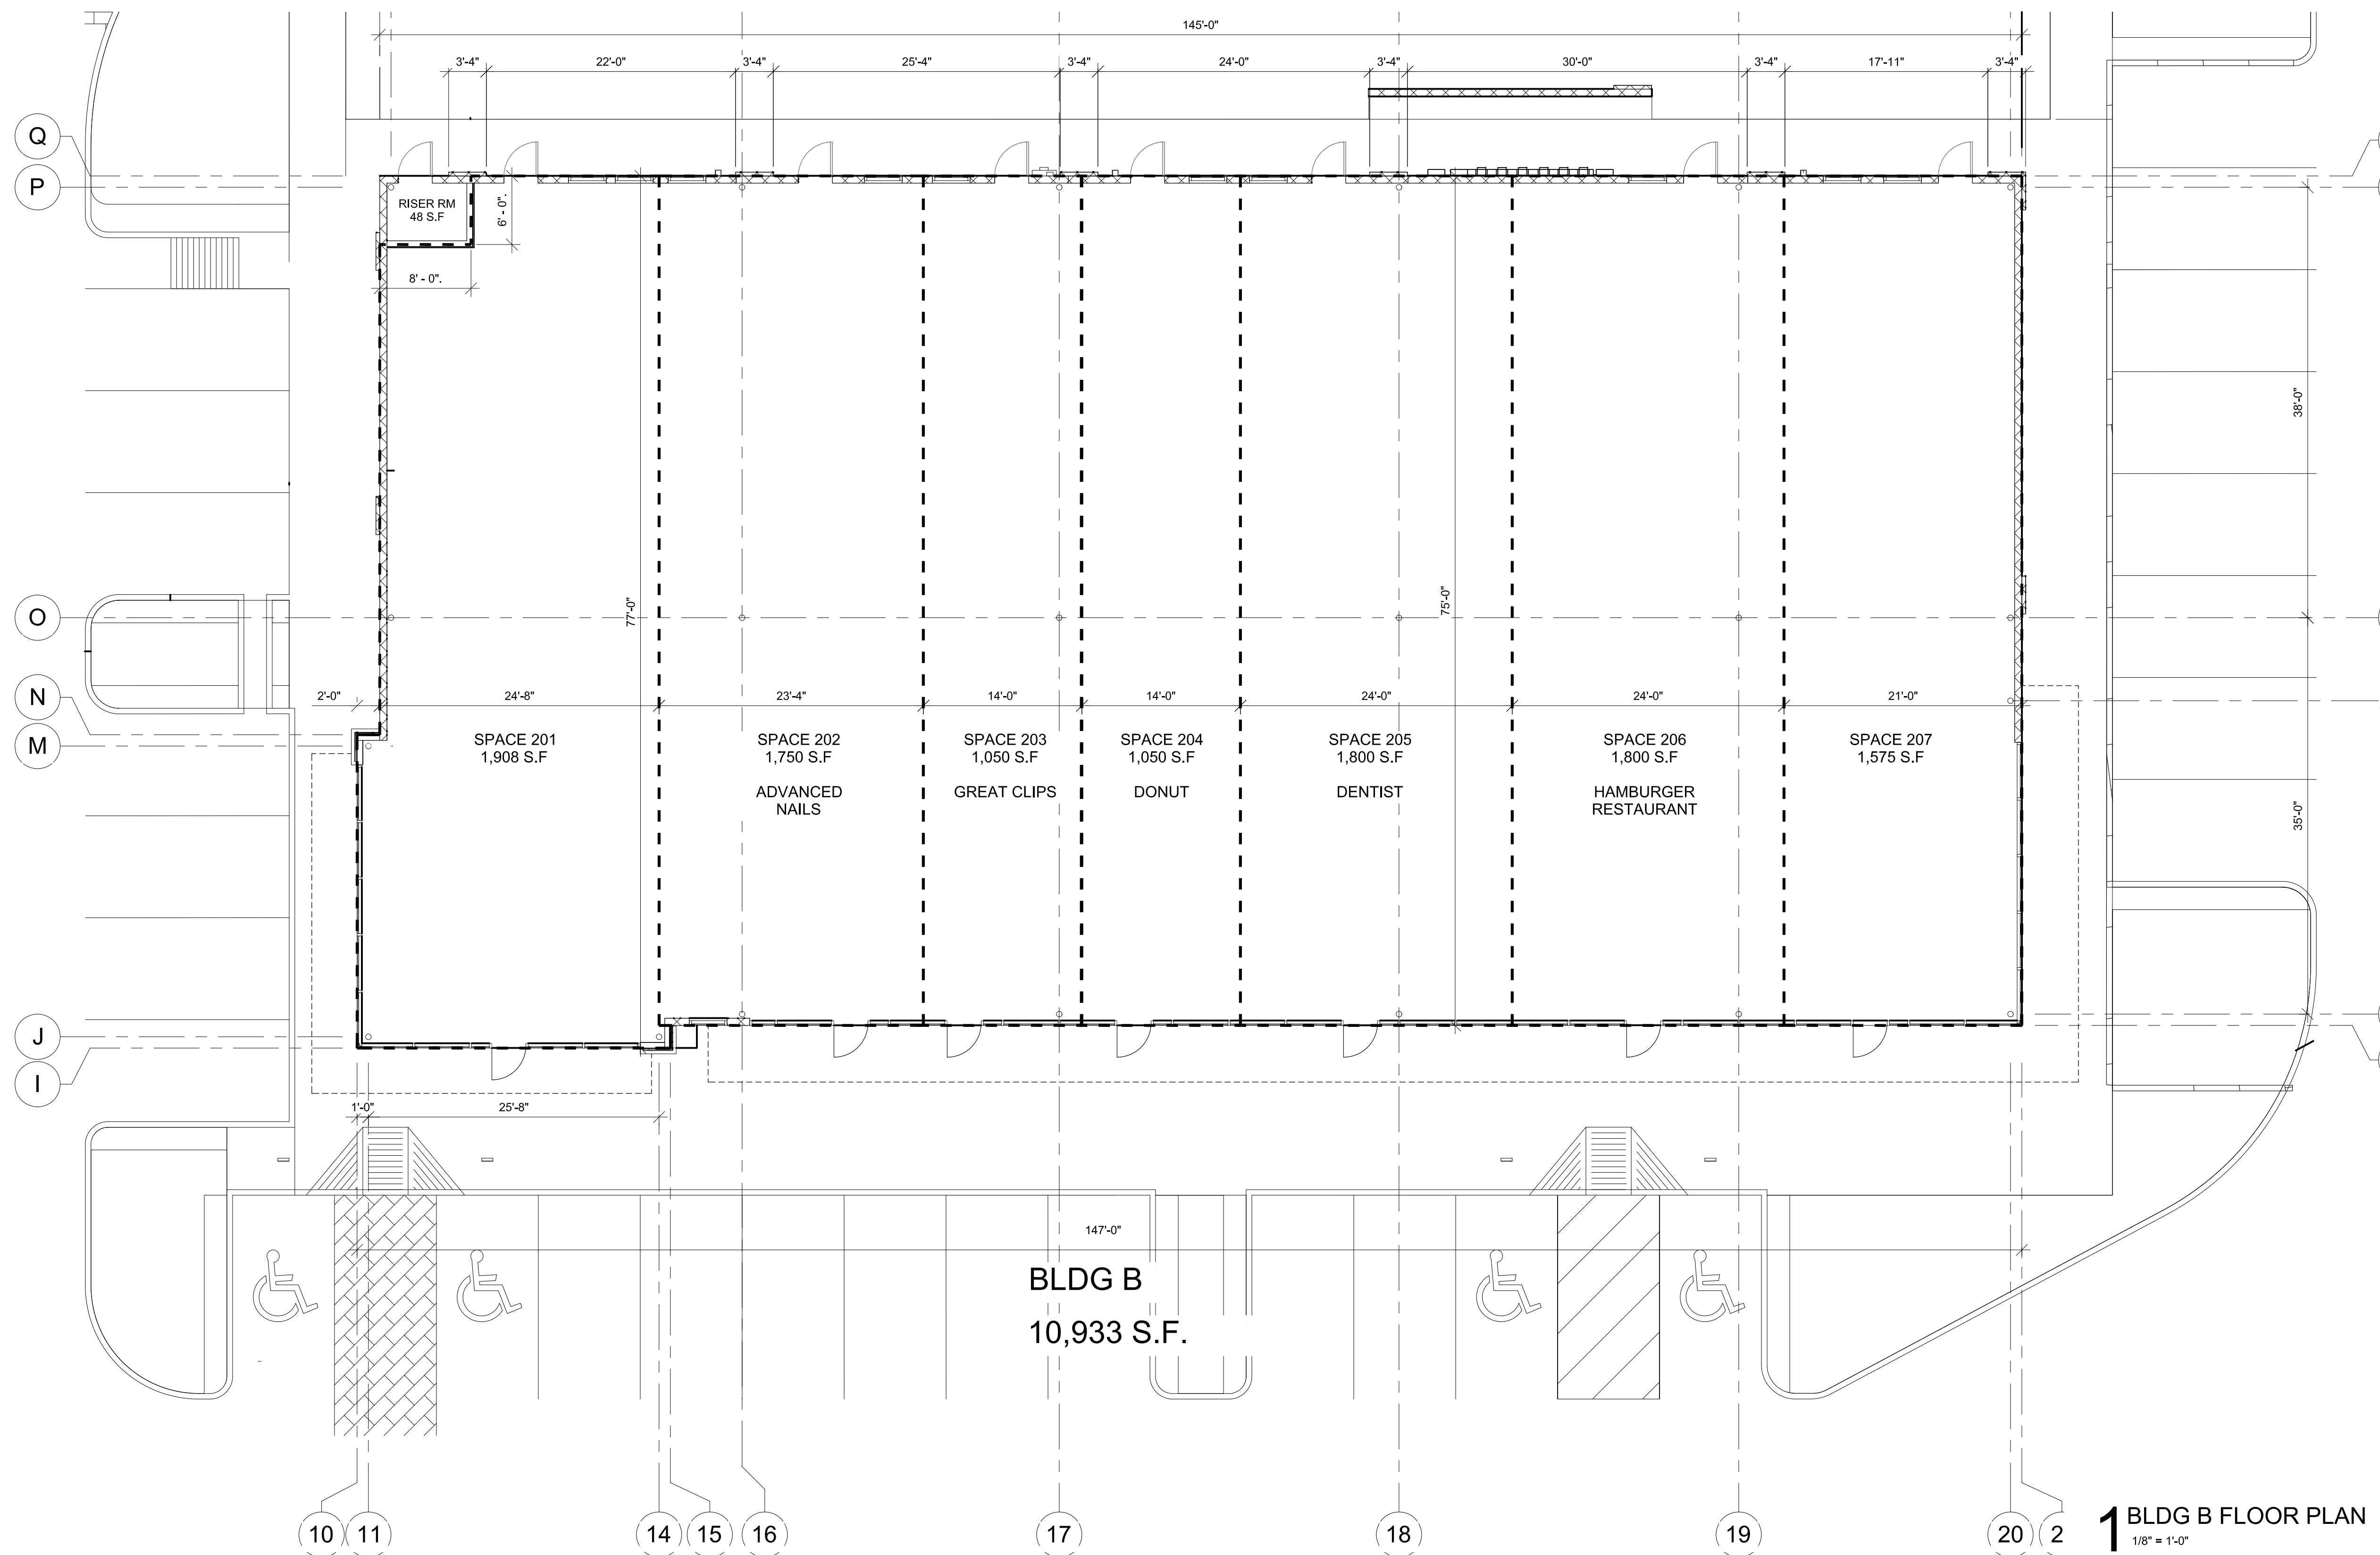

1 BLDG B FLOOR PLAN
1/8" = 1'-0"

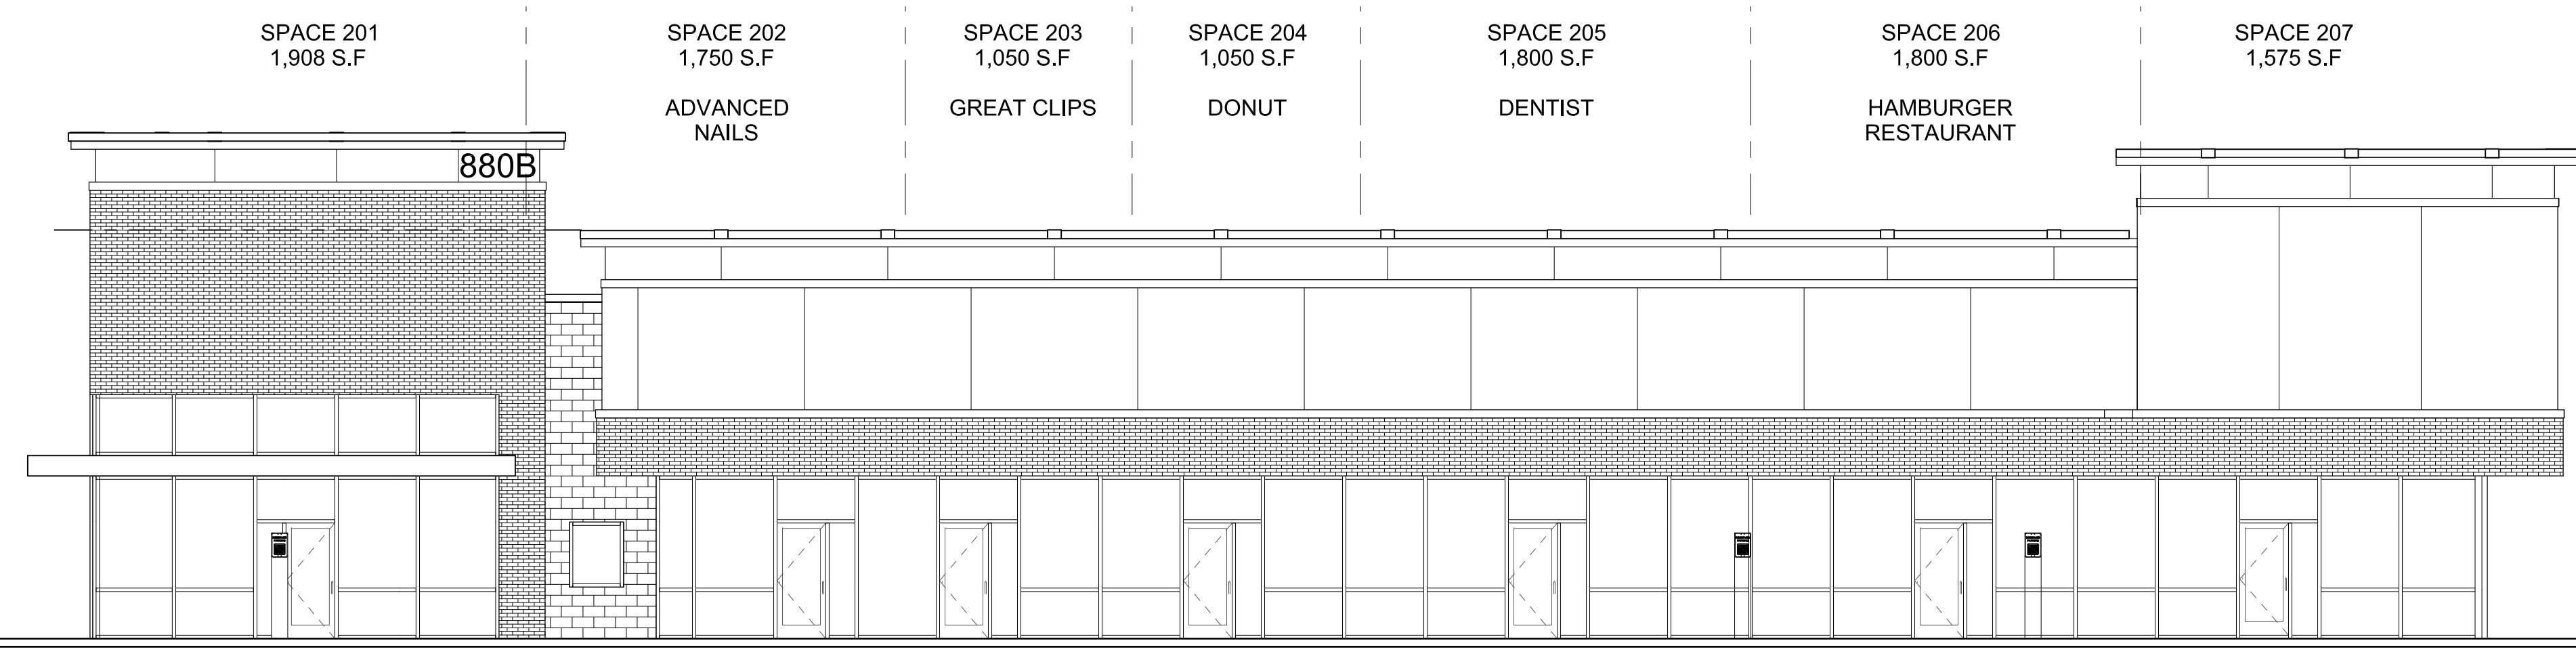

KM REALTY ADVISORS LLC
7500 SAN FELIPE, SUITE 750
HOUSTON, TX 77063
PH (713) 690-2700
FAX (713) 690-0102
CONTACT: RANDY KEITH

ISSUE:	
LEASE PLAN	03.03.2020



HOUSTON 1115 North Loop West, Suite 800 Houston, Texas 77008 713 869 1103 V
DALLAS 5717 Legacy Drive, Suite 240 Plano, Texas 75024 979 490 7292 V

Michael Kravetz, AIA
TX #22709

Not for Regulatory Approval,
Permit, or Construction.

**BOSSY BOOTS
RETAIL**

880 EXCHANGE PARKWAY &
BOSSY BOOTS DRIVE
CITY OF ALLEN,
COLLIN COUNTY, TX 75013

Project Number:	17190-002
Date Plotted:	1/20/2020 3:01:52 PM
Drawn By:	MA/AN
Checked By:	MK/RM
File Name:	

A1.2
FLOOR PLANS - BLDG B