



MARQUETTE CENTRE - 444 REID STREET | DE PERE, WI

OFFICE SPACE FOR LEASE - CAN BUILD TO SUIT

- ✓ DOWNTOWN - WALKABLE
- ✓ EASY ACCESS TO HWY 41
- ✓ HIGH CEILINGS
- ✓ ON-SITE PARKING



SUMMARY

Enjoy a newly renovated office space, with on-site parking in downtown, West De Pere. You and your clients will enjoy the beautiful amenities nearby and numerous choices of restaurants, shops, banks all within walking distance of Marquette Centre.

INFORMATION SHOWN HEREIN WAS PROVIDED BY SELLER/LESSOR AND/OR THIRD PARTIES AND HAS NOT BEEN VERIFIED BY THE BROKER UNLESS OTHERWISE INDICATED

CALEBHAYES.COM/PROPERTIES | CALEB@CALEBHAYES.COM | 920.309.1037




BROKERED BY KELLER WILLIAMS GREEN BAY. EACH OFFICE IS INDEPENDENTLY OWNED AND OPERATED.



MARQUETTE CENTRE - 444 REID STREET | DE PERE, WI

OFFICE SPACE FOR LEASE - CAN BUILD TO SUIT

- ✓ DOWNTOWN - WALKABLE
- ✓ EASY ACCESS TO HWY 41
- ✓ HIGH CEILINGS
- ✓ ON-SITE PARKING

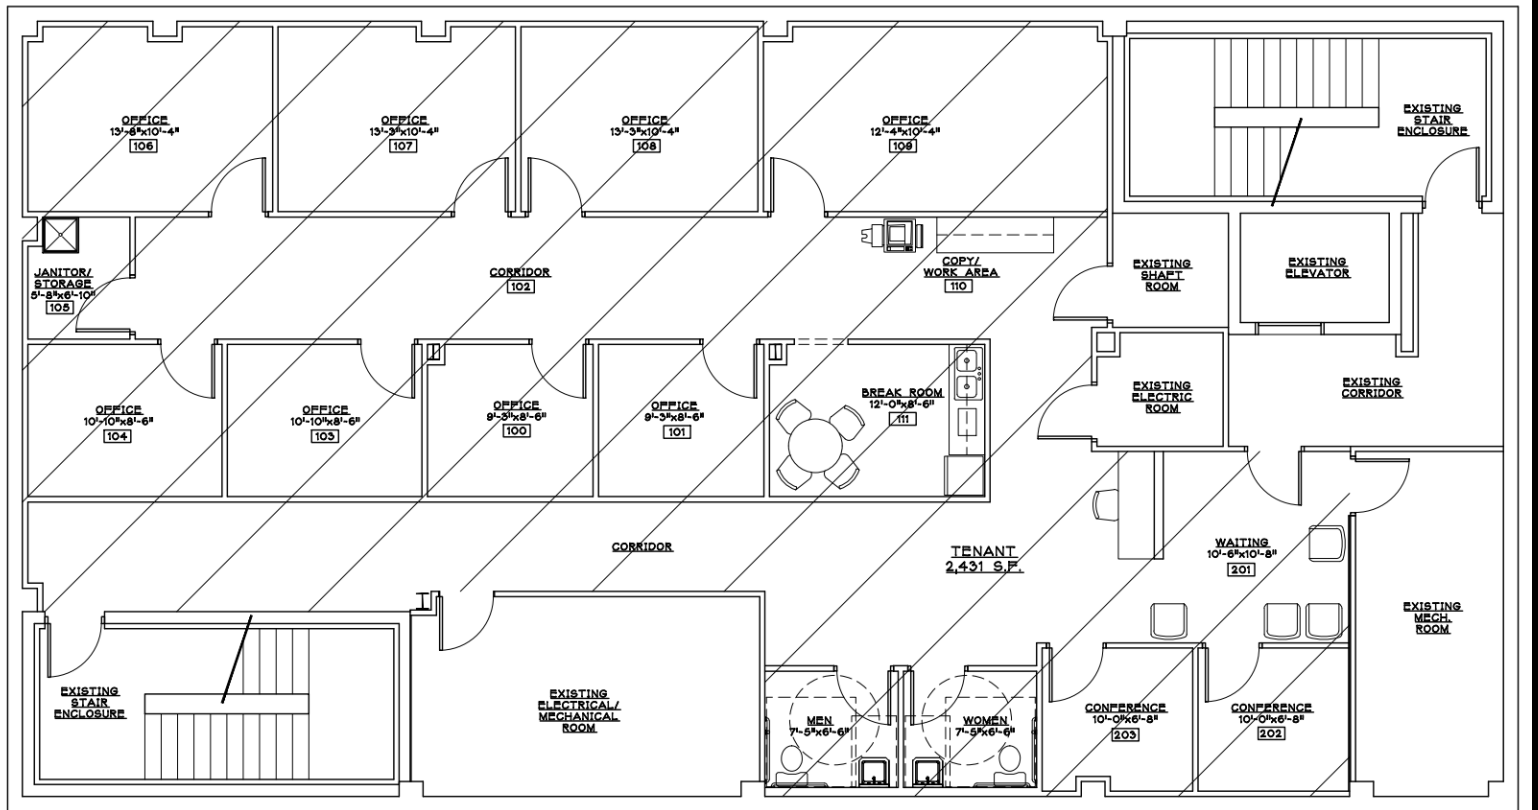

FLOOR PLAN
SCALE: 1/4" = 1'-0"
NORTH

Specifications

Building Size	23,000 SF
Available	3,768 SF
Stories	4
Year Built	2000
Parking	70 Surface Parking Spaces

Traffic Counts

Main St.	13,700 CPD
Reid St.	14,300 CPD

INFORMATION SHOWN HEREIN WAS PROVIDED BY SELLER/LESSOR AND/OR THIRD PARTIES AND HAS NOT BEEN VERIFIED BY THE BROKER UNLESS OTHERWISE INDICATED

CALEBHAYES.COM/PROPERTIES | CALEB@CALEBHAYES.COM | 920.309.1037

KWGREEN BAY BROKERED BY KELLER WILLIAMS GREEN BAY. EACH OFFICE IS INDEPENDENTLY OWNED AND OPERATED.
KELLERWILLIAMS