


JORGE M. RICO
DESIGNER / PROJECT
COORDINATOR
2557 J Street
San Diego CA 92102

MOBILE: 619-508-7039
jorgerico@modernformdesigns.com
www.modernformdesigns.com

Jorge Rico

**EXISTING
FLOOR PLANS
BUSINESS CENTER**
1913-25 EUCLID
AVE.
SAN DIEGO
CA 92105

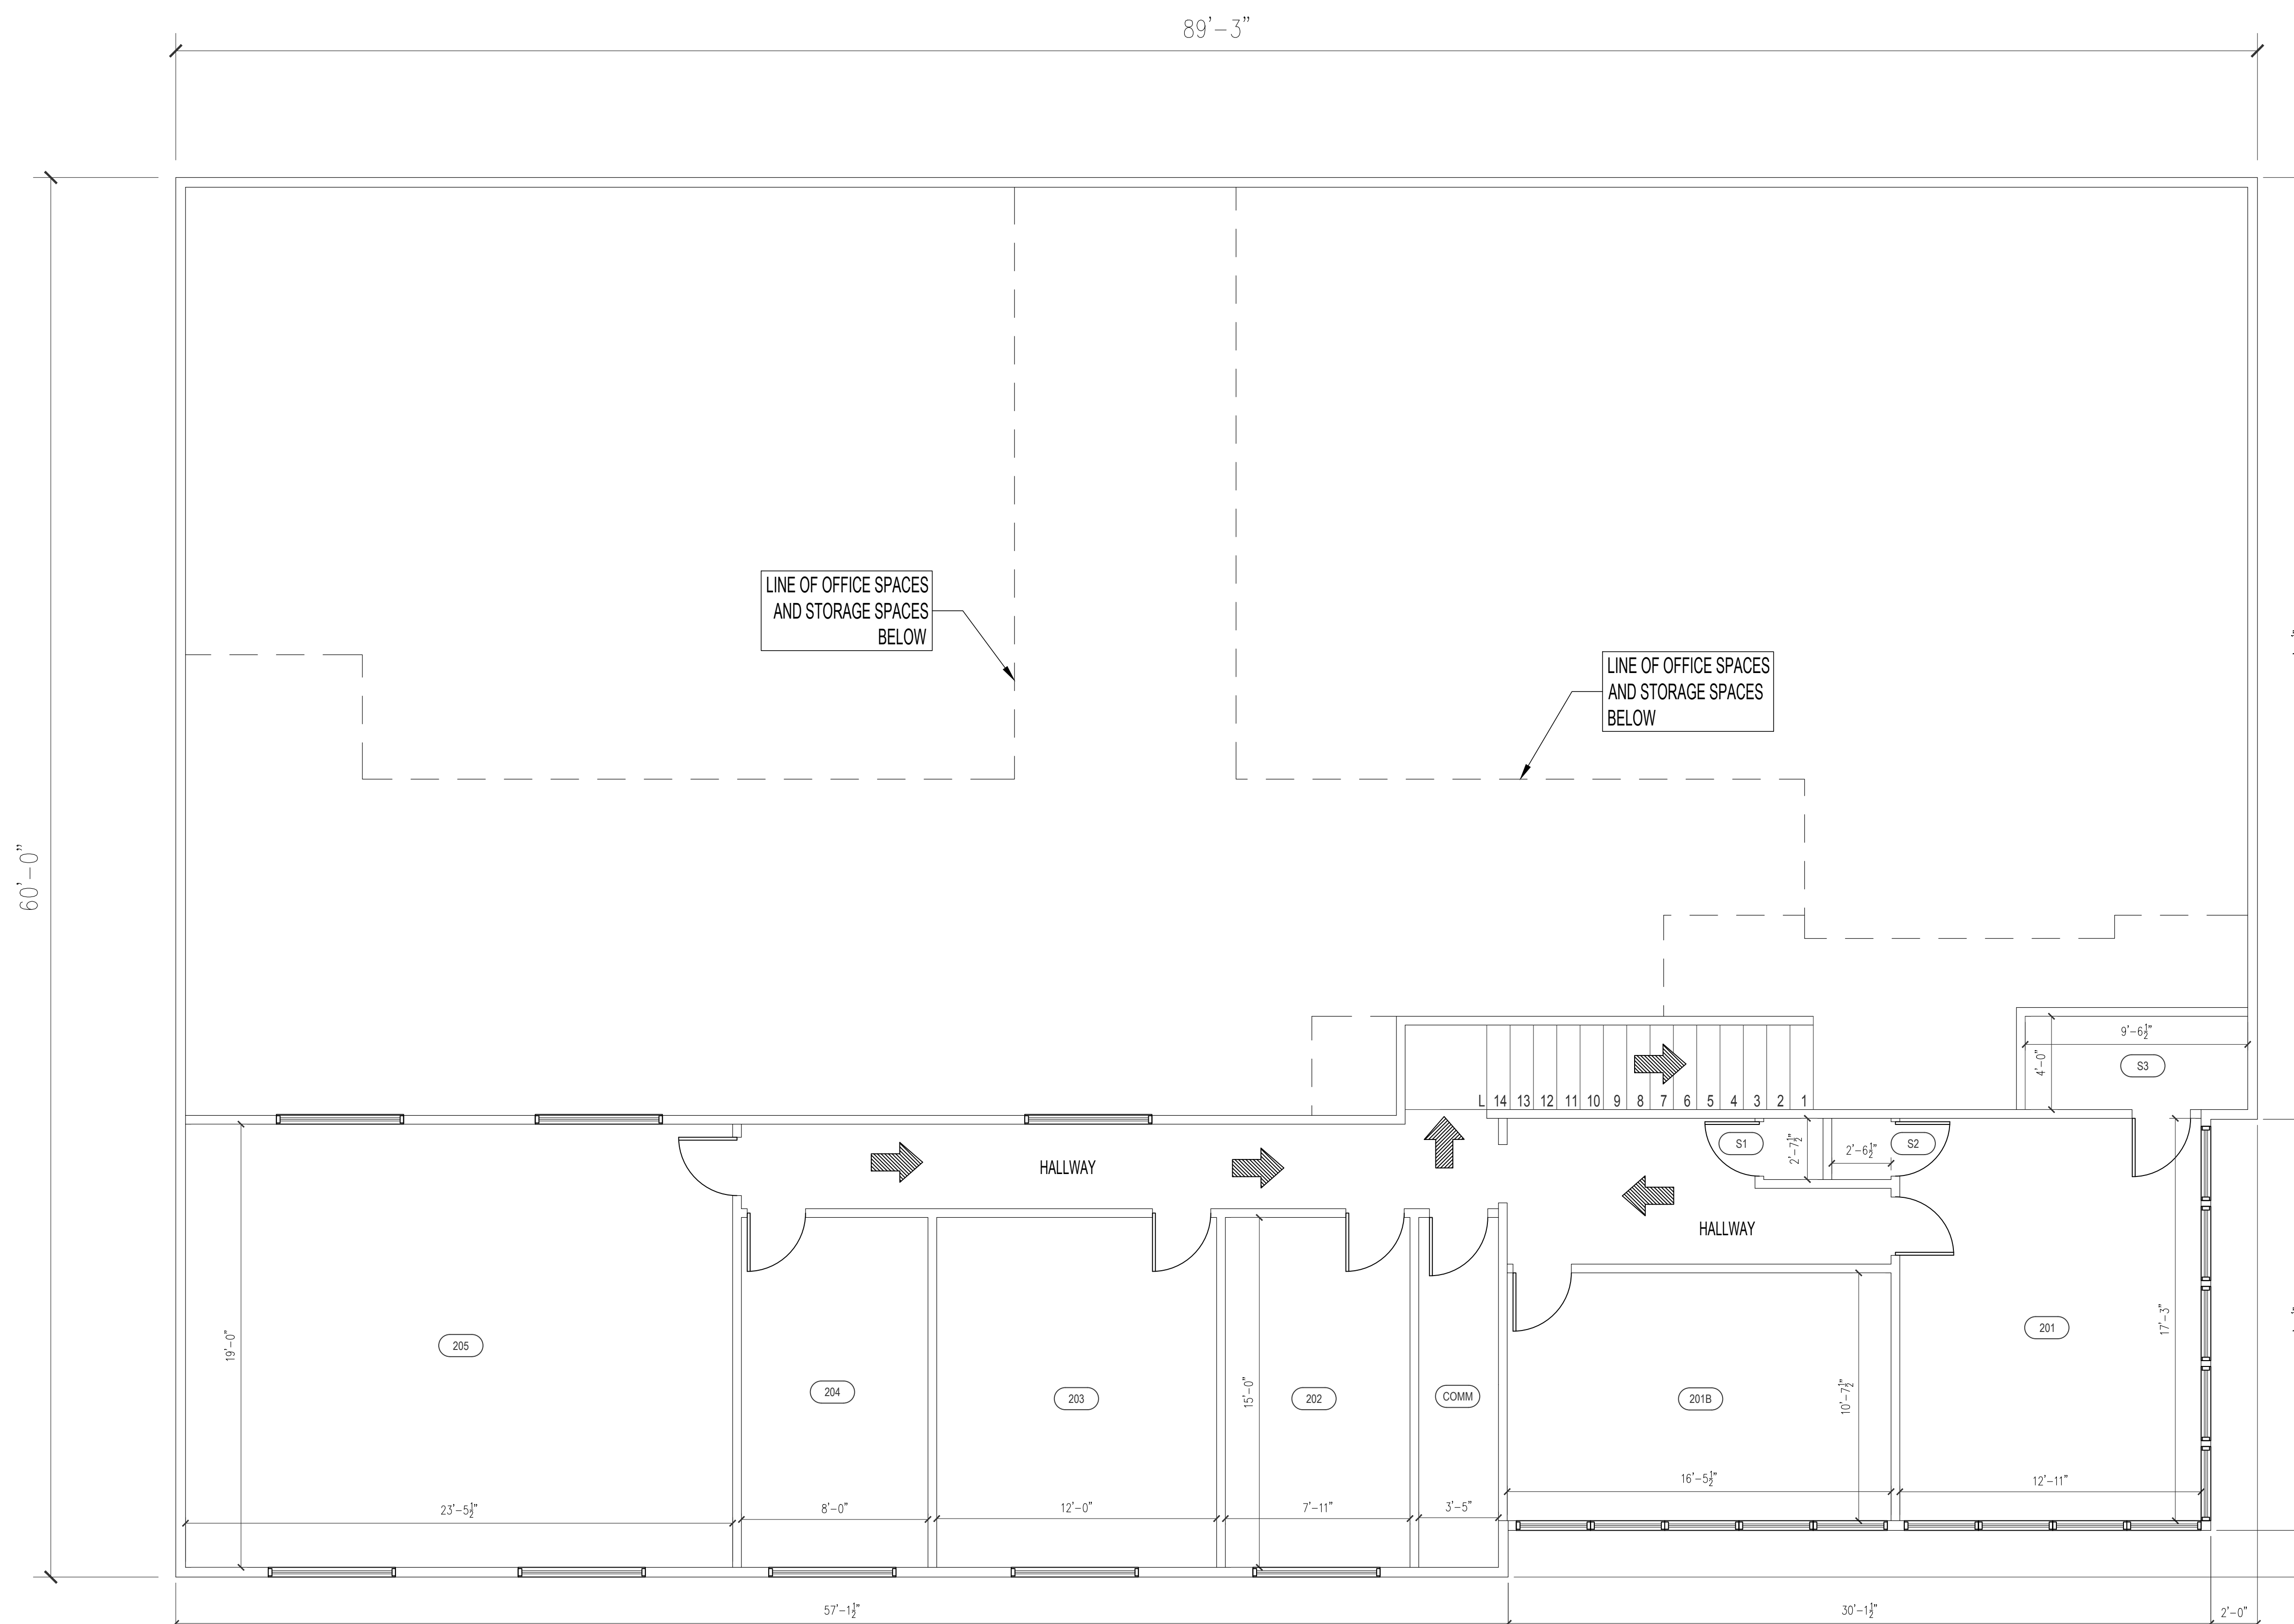

WALL LEGEND

- (E) EGRESS ROUTE
- EXISTING WALL
- LINE OF FLOOR BELOW

FLOOR PLAN LEGEND

- 201 OFFICE SPACE: 222 SQ.FT.
- 201B OFFICE SPACE: 173 SQ.FT.
- 202 OFFICE SPACE: 118 SQ.FT.
- 203 OFFICE SPACE: 180 SQ.FT.
- 204 OFFICE SPACE: 120 SQ.FT.
- 205 OFFICE SPACE: 444 SQ.FT.
- COMM. COMMUNICATION ROOM: 51 SQ.FT.
- S1 STORAGE CLOSET: 6.8 SQ.FT.
- S2 STORAGE CLOSET: 6.8 SQ.FT.
- S3 STORAGE CLOSET: 38 SQ.FT.

REVISIONS : DATE :

1	
2	

MODERN FORM DESIGNS / Jorge Rico.
RESERVES THEIR COMMON LAW COPYRIGHT AND OTHER
PROPERTY RIGHTS IN THESE PLANS. THESE PLANS AND
DRAWINGS ARE NOT TO BE REPRODUCED, CHANGE OR
COPY IN ANY FORM OR MANNER WHATSOEVER WITHOUT
FIRST OBTAINING THE WRITTEN PERMISSION AND
CONSENT OF :

MODERN FORM DESIGNS / Jorge Rico.
UNAUTHORIZED USE OF THESE PLANS CAN LEGALLY
RESULT IN THE CESSATION OF CONSTRUCTION AND
MONETARY COMPENSATION TO MODERN FORM DESIGNS /
Jorge Rico.
MODERN FORM DESIGNS / Jorge Rico. / 2004-2020.

START DATE:	07-10-2020
1st SUBMIT DATE:	05-18-2020
2nd SUBMIT DATE:	
3rd SUBMIT DATE:	


DRAWN BY:	JORGE RICO
APPROVED BY:	T. KOROS
PROJECT NO.:	02-0420
SHEET NUMBER:	3 OF 4

SHEET NO.

**EXISTING 2ND
FLOOR PLAN**

EXISTING 2ND FLOOR PLAN 1925 EUCLID AVE.

SCALE: 3/16" = 1'-0"

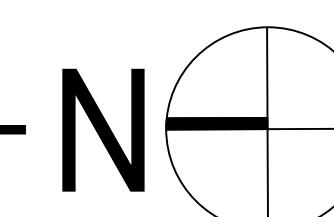

A1.2

